


GENERAL LOCATION ONLY. DO NOT USE TO LOCATE FOR EXCAVATION. CALL 1-800-252-1166 FOR ONSITE LOCATIONS AND STAKING.

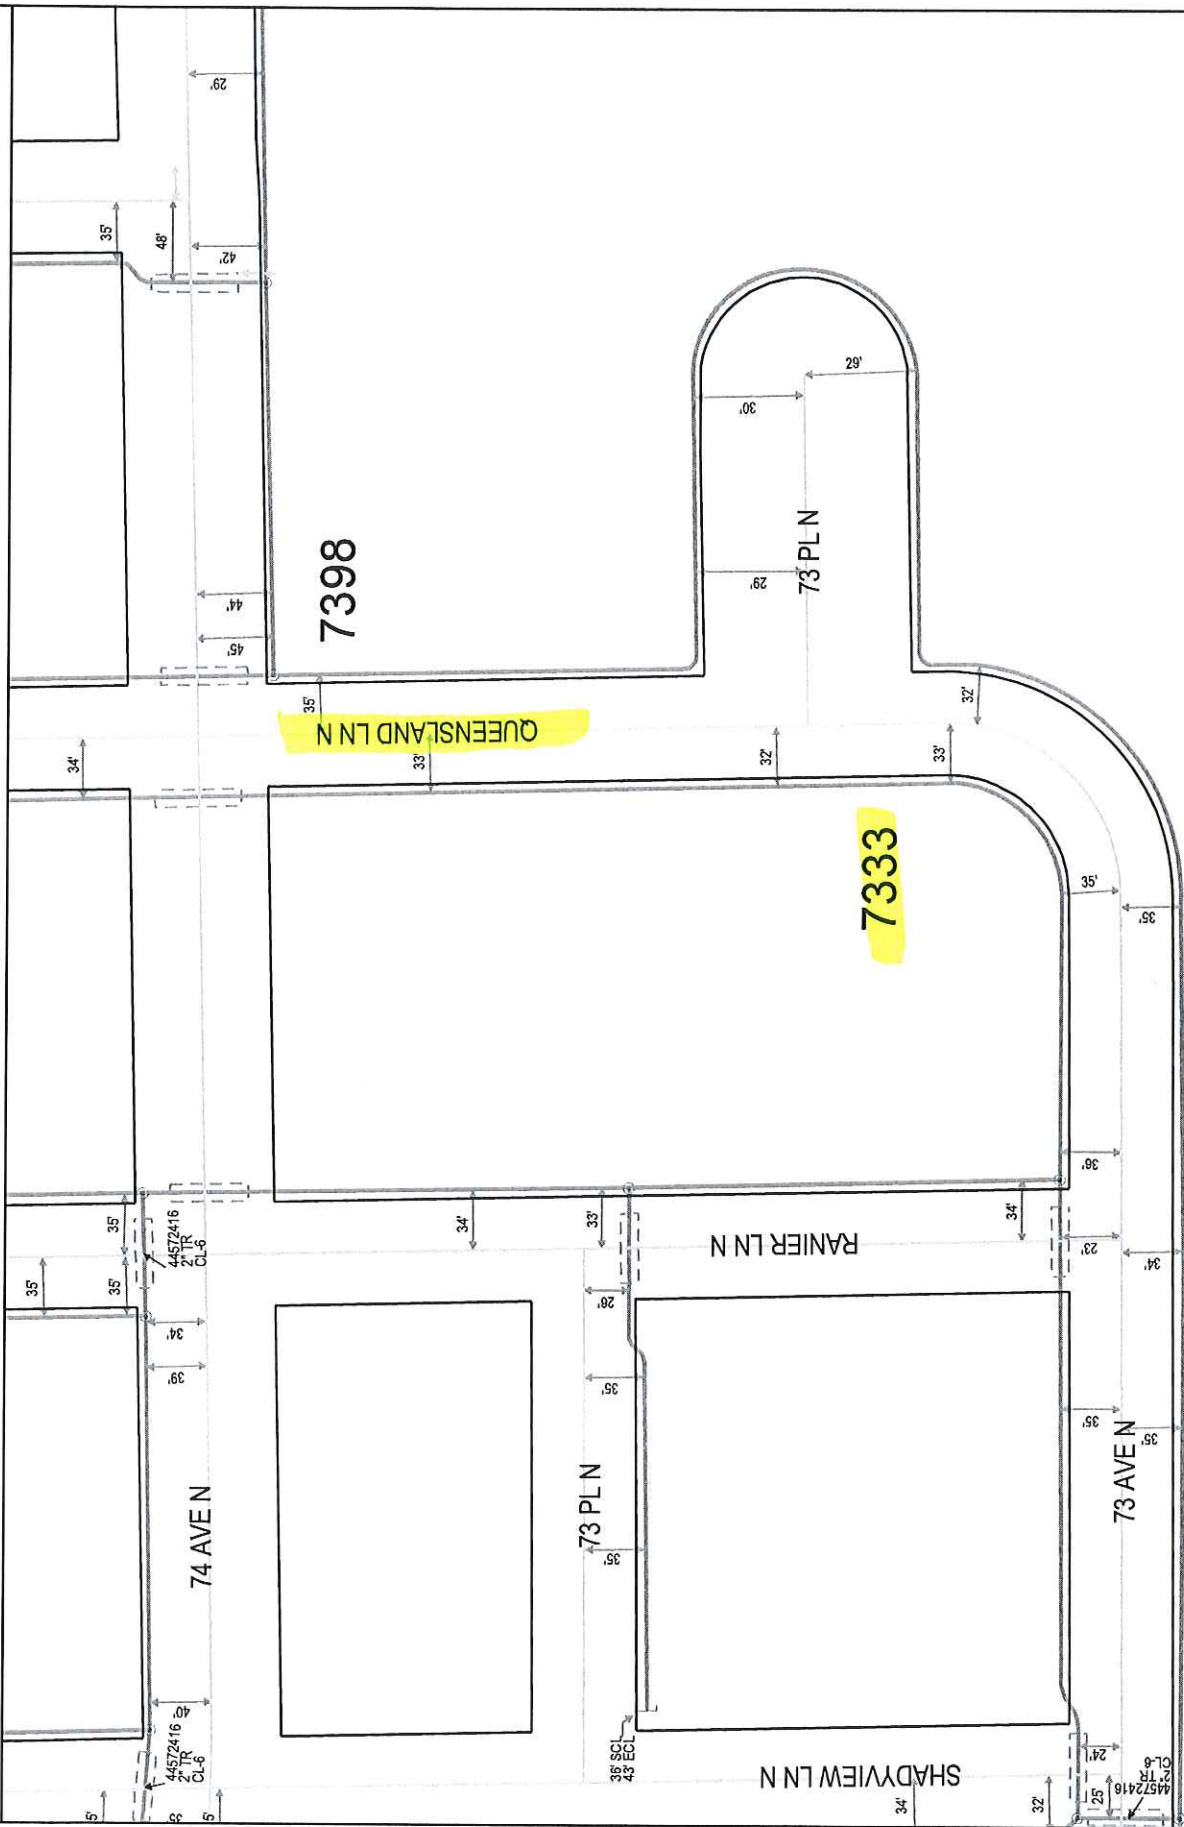

Plotted by: i217774
Plot Date: 6/28/2016

7333 AND 7398 QUEENSLAND LN N
MAPLE GROVE MN 55311

Scale: 1" : 100'
CenterPoint Energy
North