


GENERAL LOCATION ONLY. DO NOT USE TO LOCATE FOR EXCAVATION. CALL 1-800-252-1166 FOR ONSITE LOCATIONS AND STAKING.

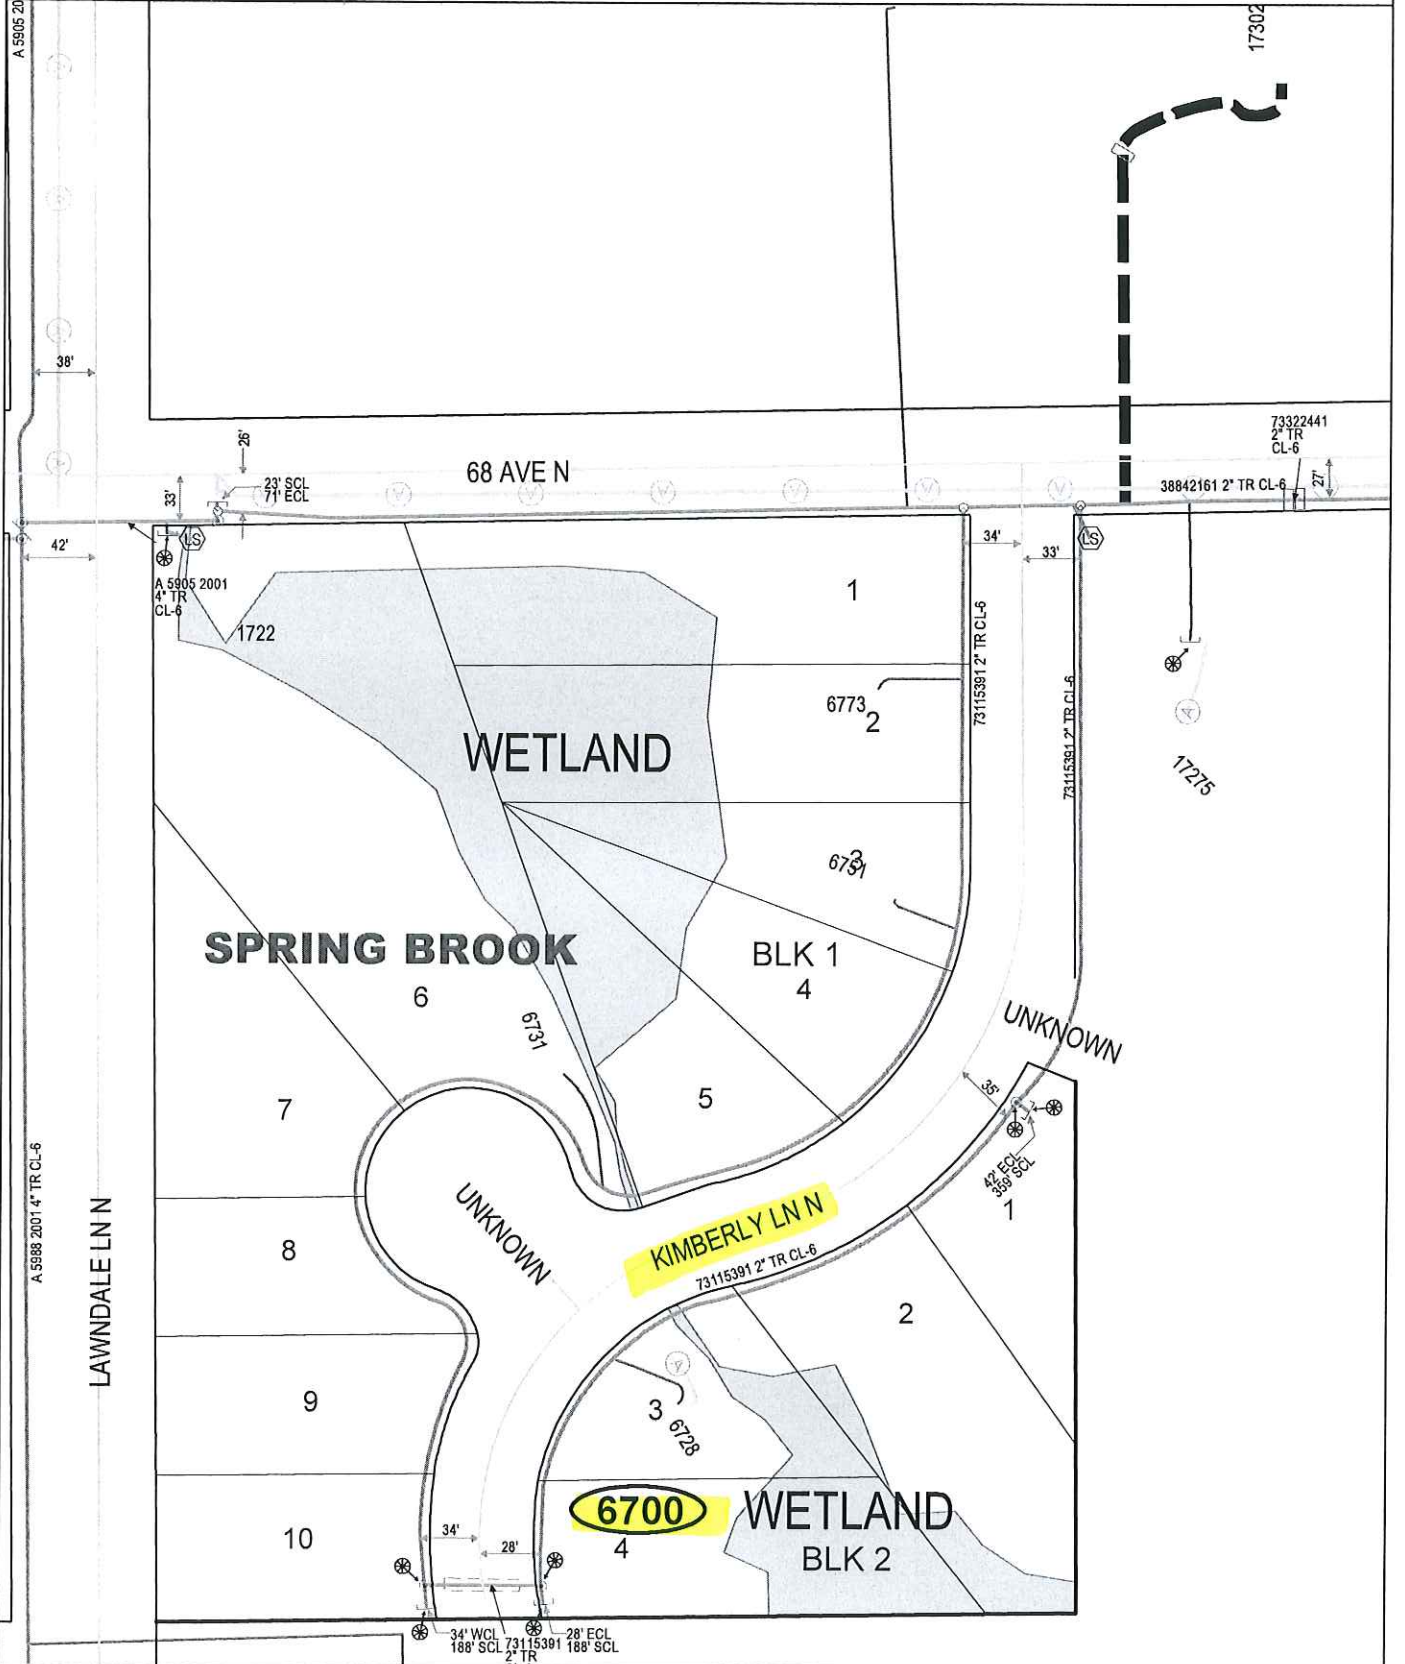

Plotted by: I222371  
Plot Date: 7/13/2016

**6700 KIMBERLY LN N**  
MAPLE GROVE

Scale: 1" : 100'  
CenterPoint Energy  
North