





Gas Operations C&M Completion Form

W.O. #	S000083544108	Completed By	00069783	Date	10/18/2017
Address	11133 97TH PL N	City	MAPLE GROVE		

Remarks: 17-5010

1/2" PE SERVICE REPLACEMENT. WILL EXCAVATE 4'X5' MAIN HOLE IN N BLVD AND DIRECTIONAL BORE IN SVC TO E SIDE OF HOUSE.

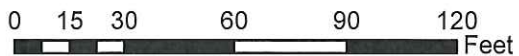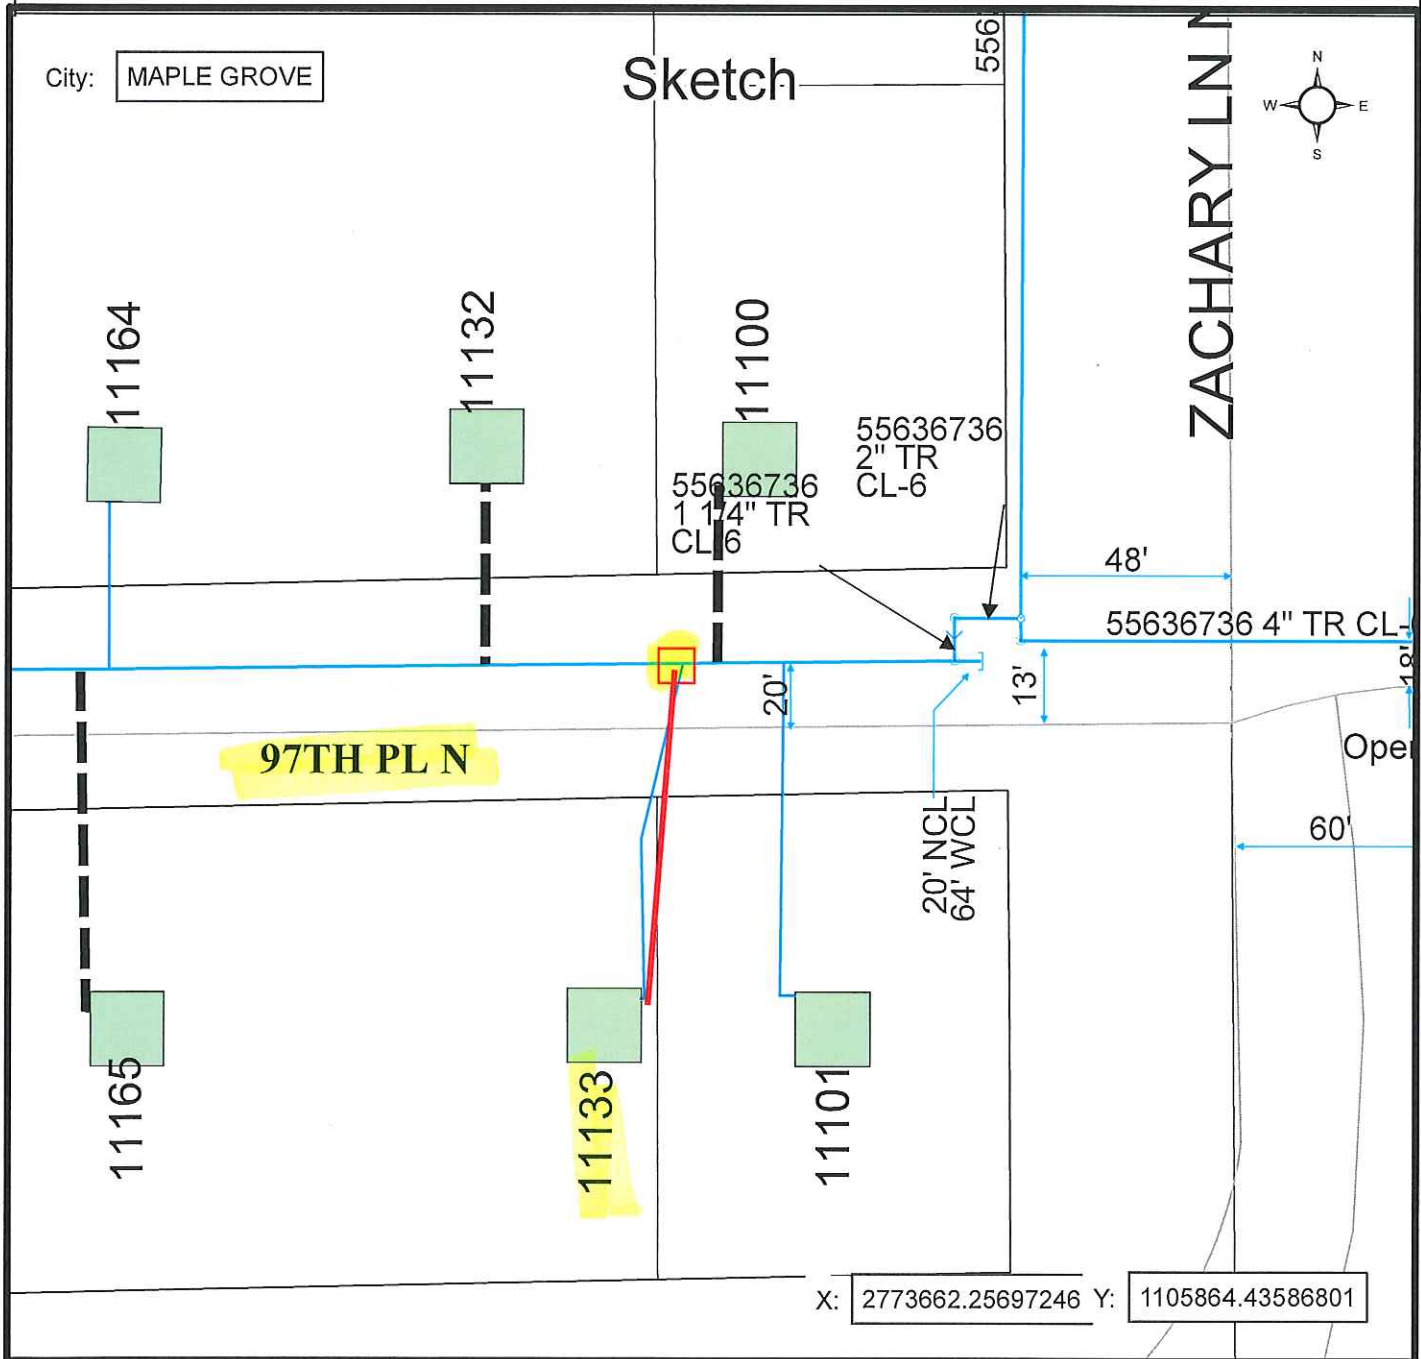

For Informational Use Only