


Enter building with PVC and pull box into mechanical area. Install PTP on block wall in mechanical area. Install jumper 100ft through acoustic ceilings to data room. Wall mount switch in data room.

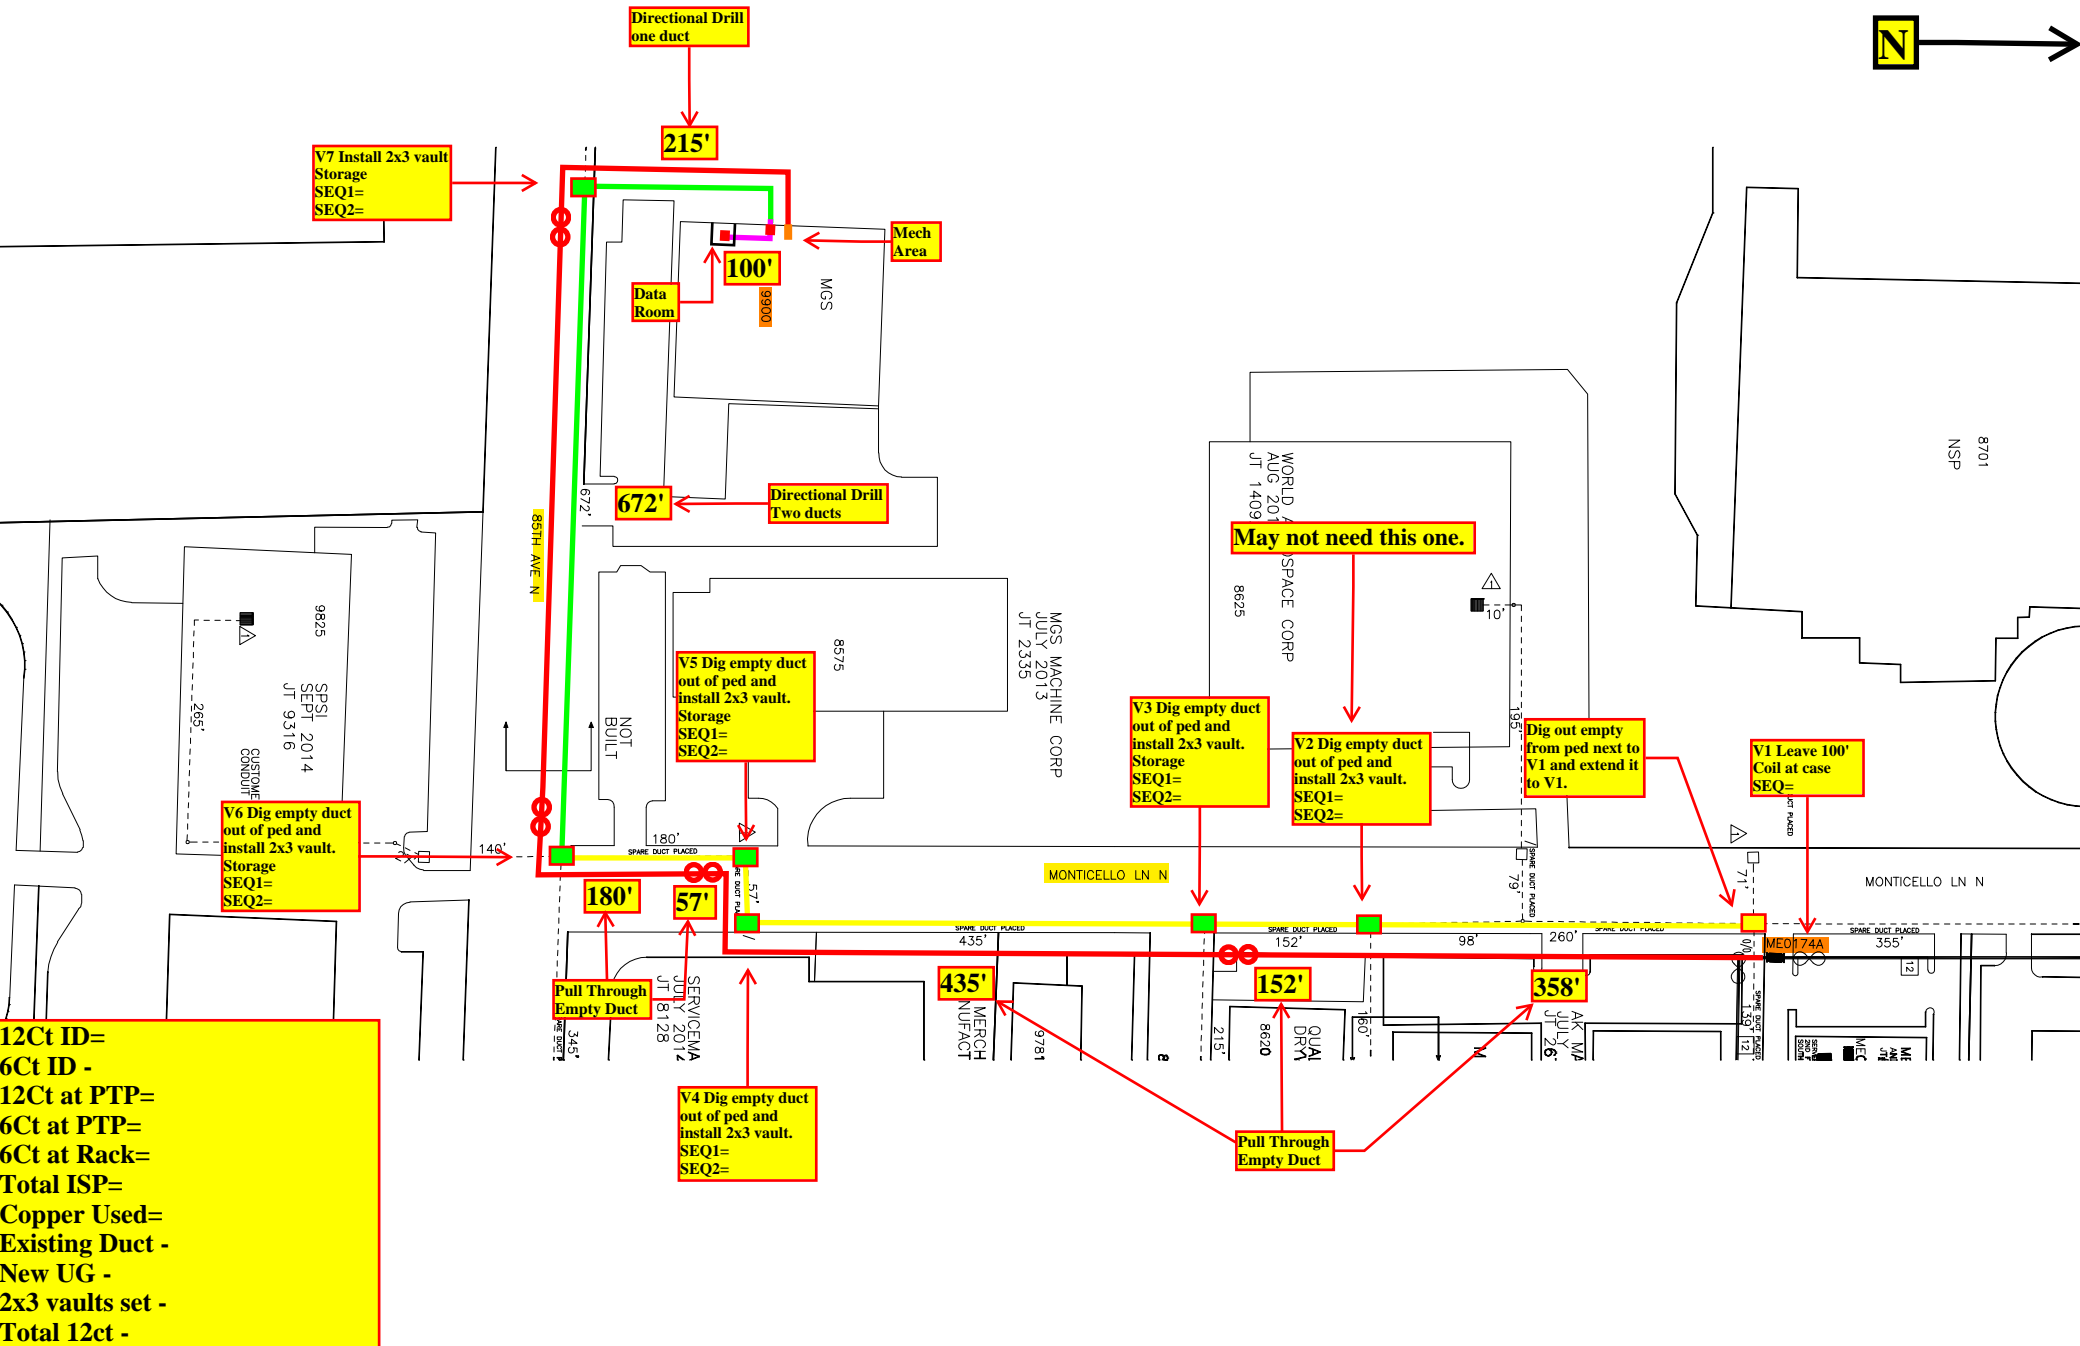

12Ct ID=
 6Ct ID -
 12Ct at PTP=
 6Ct at PTP=
 6Ct at Rack=
 Total ISP=
 Copper Used=
 Existing Duct -
 New UG -
 2x3 vaults set -
 Total 12ct -

ME 027468 - MGS - 9900 85th Ave - Maple Grove