


WALKOUT FOR DESIGN - MNMPGR018

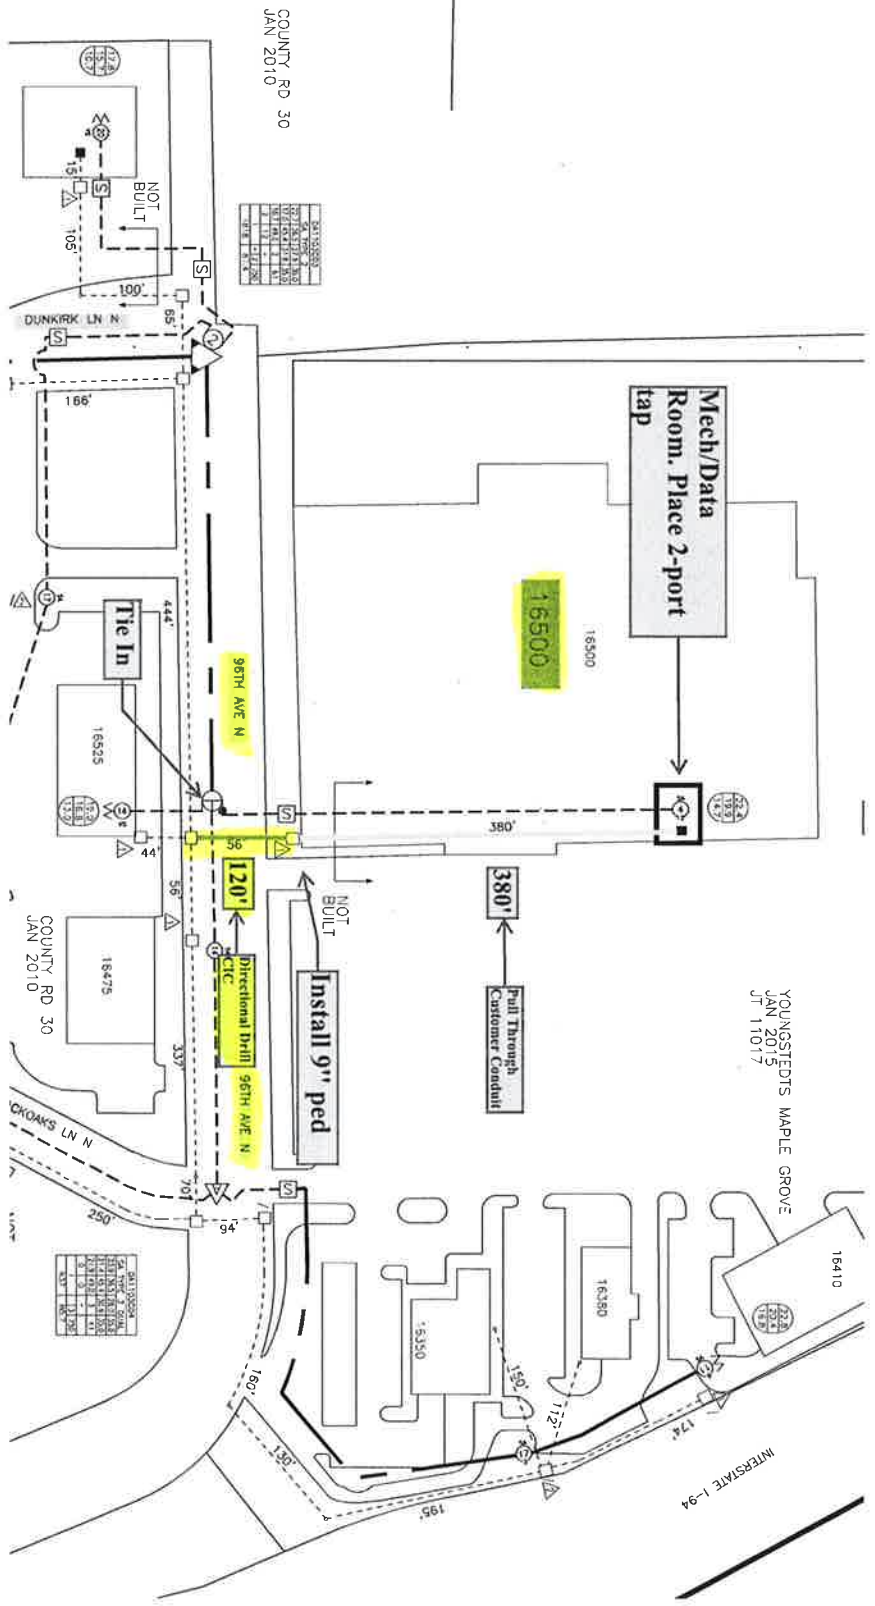

COUNTY RD 30
JAN 2010


YOUNGSTEDTS MAPLE GROVE
JAN 2015
JT 11017

COUNTY RD 30
JAN 2010

