



MCImetro

ACCESS TRANSMISSION SERVICES CORP  
D/B/A VERIZON ACCESS TRANSMISSION  
OUTSIDE PLANT CONSTRUCTION  
FIBER OPTIC CABLE ROUTE

## MIN GUARDIAN SC

SITE CODE: HENNMN

BH03 / ISOTOPE-ALEXANDER / 041MIN GUARDIAN SC  
MAPLE GROVE, MN

PROJECT STATUS: ISSUED FOR PERMITTING  
STATUS DATE: 02/21/2018































PROJECT: 041MIN GUARDAN SC

BH03 / ISOTOPE-ALEXANDER

MAPLE GROVE, MN

| CLARIFICATION NO. | QUANTITY |
|-------------------|----------|
|                   |          |
|                   |          |
MCImetro  
ACCESS TRANSMISSION SERVICES, LLC

**MCI**

OUTSIDE PLANT CONSTRUCTION

TITLE: FIBER OPTIC CABLE ROUTE

041MIN GUARDAN SC

DATE: 2/26/18

ENGINEER: JTJ

DRAWN BY: MD

REVISIONS

| DATE       | DESCRIPTION          | INITIAL |
|------------|----------------------|---------|
| 02/20/2018 | Construction Package | JTJ     |
| 02/20/2018 | QC                   | SMH     |
|            |                      |         |
|            |                      |         |
EXCEPT AS MAY BE OTHERWISE PROVIDED BY CONTRACT, THESE DRAWINGS AND SPECIFICATIONS SHALL REMAIN THE PROPERTY OF MCI COMMUNICATIONS SERVICES, INC., BOTH BEING ISSUED IN STRICT CONFIDENCE AND SHALL NOT BE REPRODUCED, COPIED, OR USED FOR ANY PURPOSE WITHOUT SPECIFIC WRITTEN PERMISSION.

SCALE

HORIZONTAL: 1"=50'


VERTICAL: 1"=50'

MP \_\_\_\_\_ TO MP \_\_\_\_\_

SHEET 19 OF 28

FILE: 041MIN GUARDAN SC

MATCH TO SHEET 18

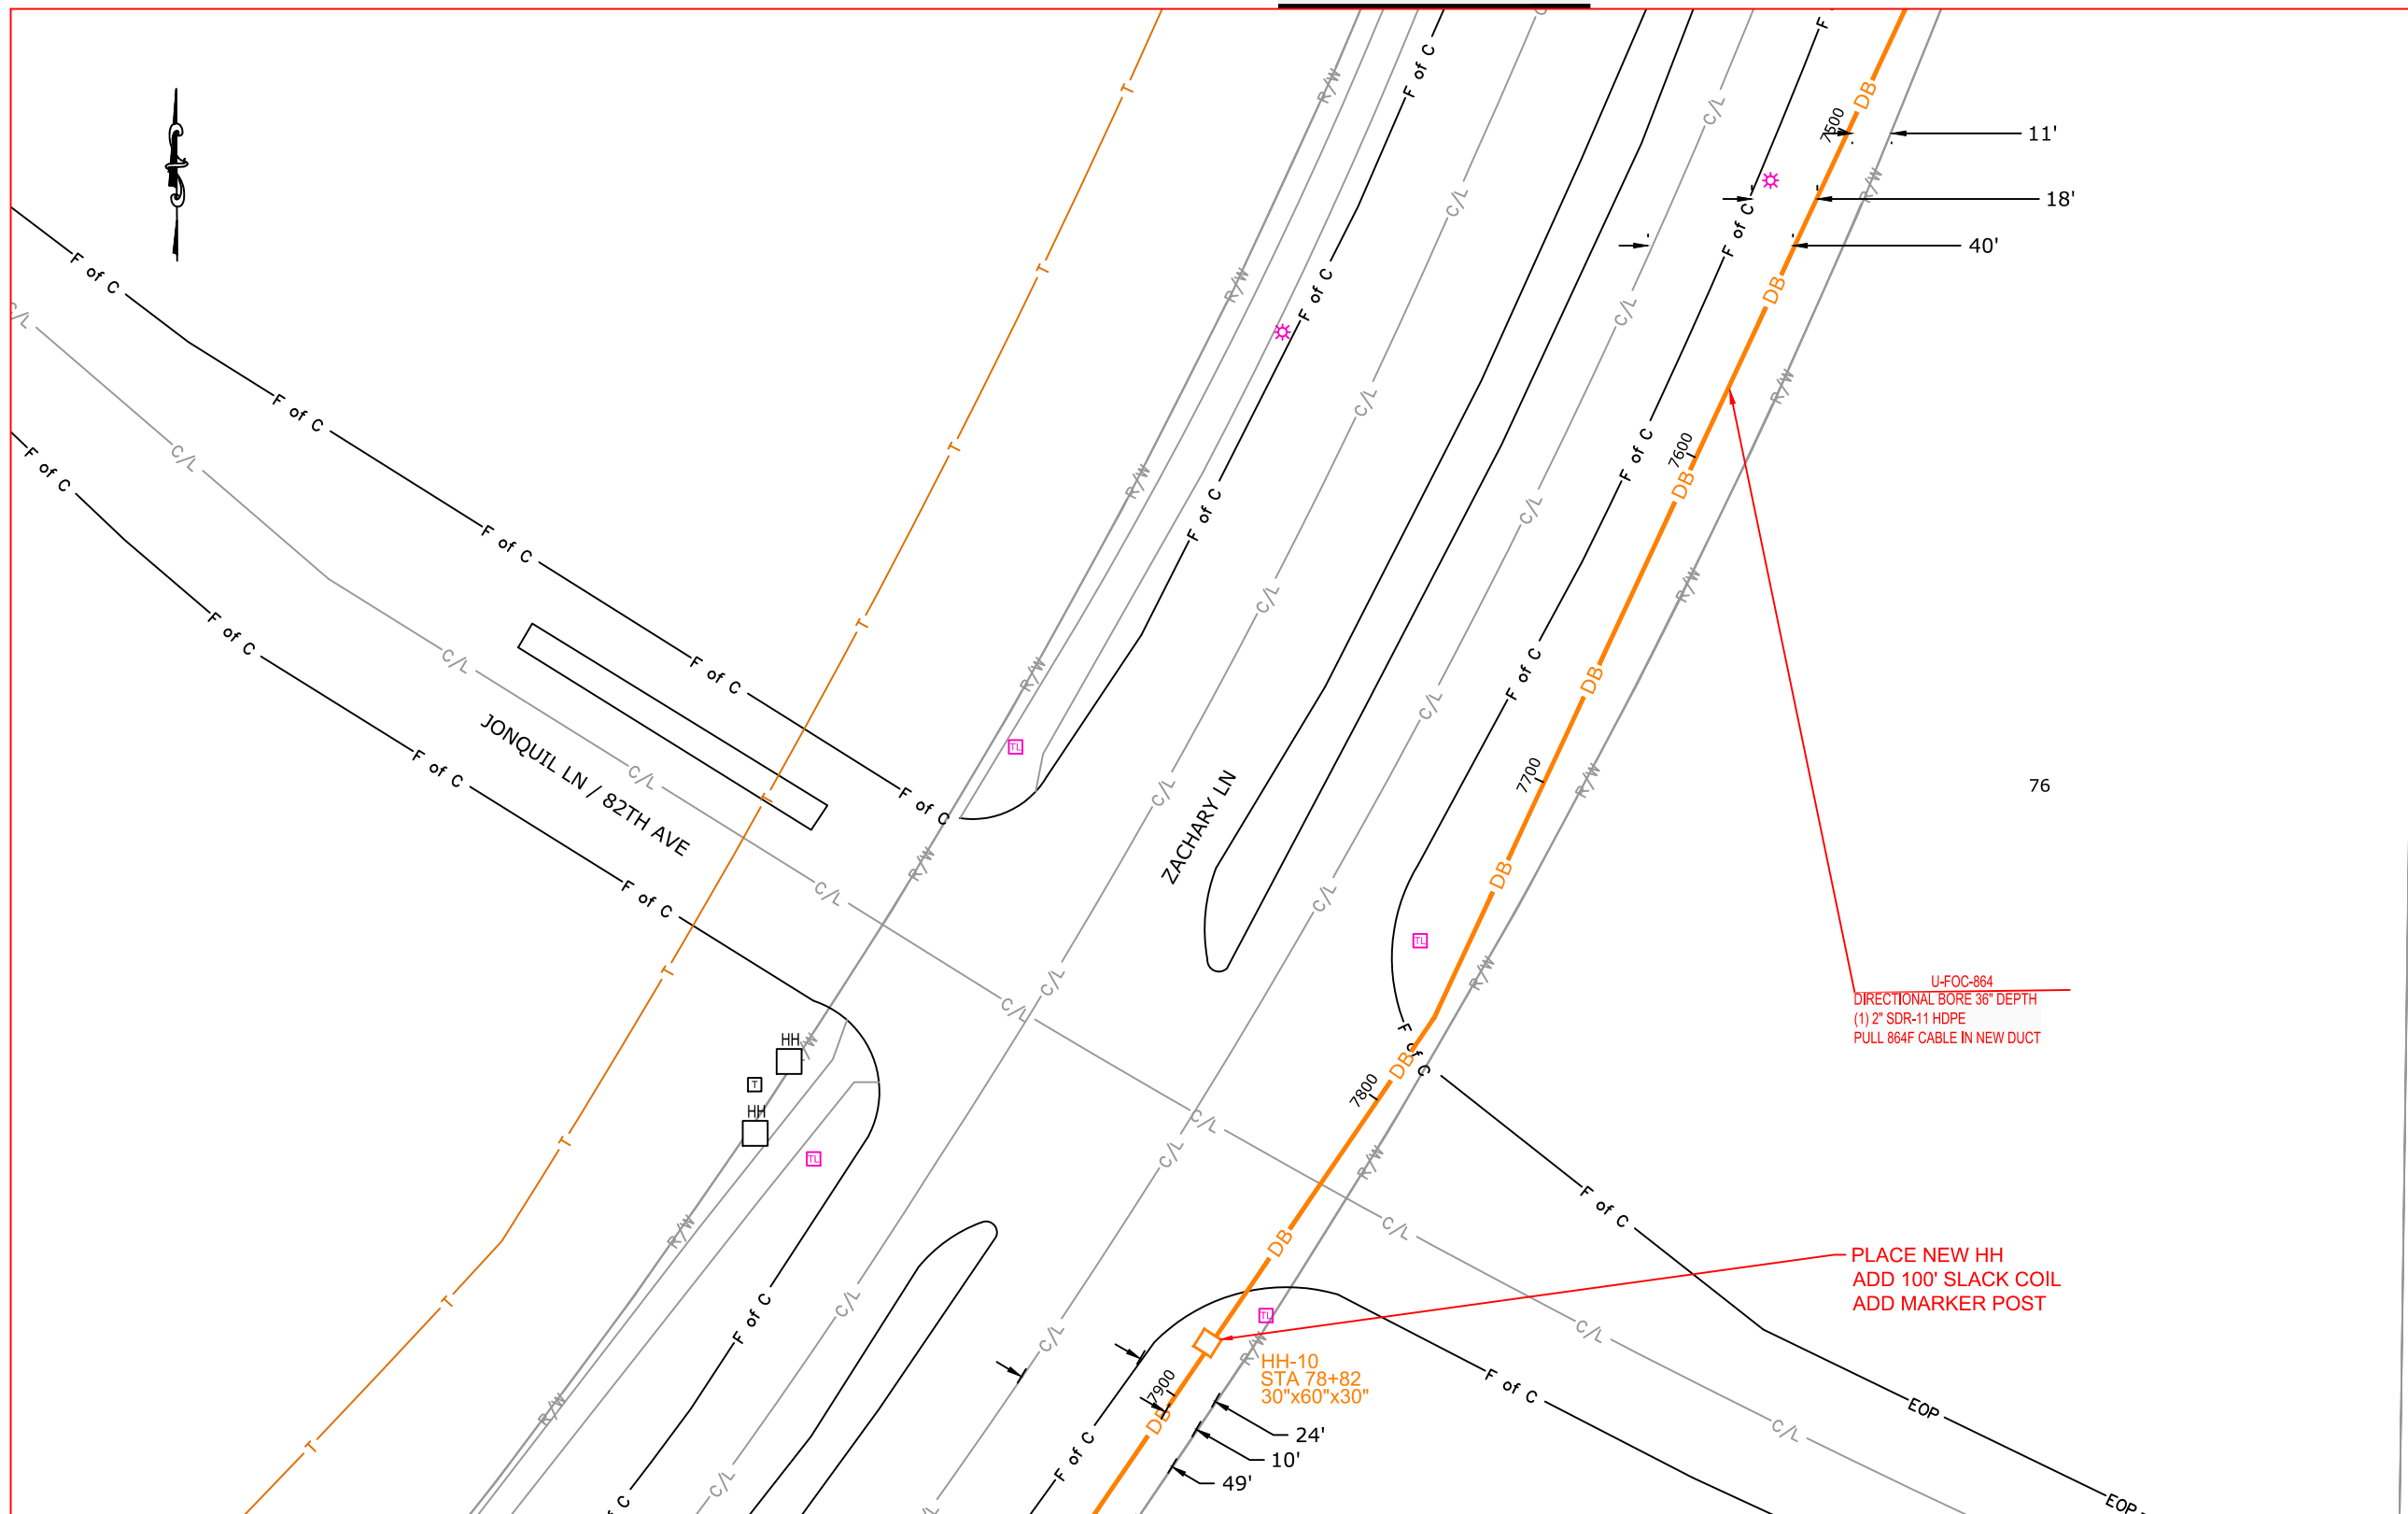

U-FOC-864  
DIRECTIONAL BORE 36" DEPTH  
(1) 2" SDR-11 HDPE  
PULL 864F CABLE IN NEW DUCT

PLACE NEW HH  
ADD 100' SLACK COIL  
ADD MARKER POST

HH-10  
STA 78+82  
30"x60"x30"

MATCH TO SHEET 20



PROJECT: 041MIN GUARDAN SC

BH03 / ISOTOPE-ALEXANDER

MAPLE GROVE, MN

| CLARIFICATION NO. | QUANTITY |
|-------------------|----------|
|                   |          |
|                   |          |
MCI  
ACCESS TRANSMISSION SERVICES, LLC

OUTSIDE PLANT CONSTRUCTION  
TITLE: FIBER OPTIC CABLE ROUTE  
041MIN GUARDAN SC

DATE: 2/26/18

ENGINEER: JTJ

DRAWN BY: MD

REVISIONS

| DATE       | DESCRIPTION          | INITIAL |
|------------|----------------------|---------|
| 02/20/2018 | Construction Package | JTJ     |
| 02/20/2018 | QC                   | SJH     |
|            |                      |         |
|            |                      |         |
|            |                      |         |
|            |                      |         |

EXCEPT AS MAY BE OTHERWISE PROVIDED BY CONTRACT, THESE DRAWINGS AND SPECIFICATIONS SHALL REMAIN THE PROPERTY OF MCI COMMUNICATIONS SERVICES, INC., BOTH BEING ISSUED IN STRICT CONFIDENCE AND SHALL NOT BE REPRODUCED, COPIED, OR USED FOR ANY PURPOSE WITHOUT SPECIFIC WRITTEN PERMISSION.

SCALE

HORIZONTAL: 1"=50'

VERTICAL: 1"=50'

MP \_\_\_\_ TO MP \_\_\_\_

SHEET 20 OF 28

FILE: 041MIN GUARDAN SC

MATCH TO SHEET 19

MATCH TO SHEET 21

U-FOC-864  
DIRECTIONAL BORE 36" DEPTH  
(1) 2" SDR-11 HDPE  
PULL 864F CABLE IN NEW DUCT

