


HIGHWAY 610

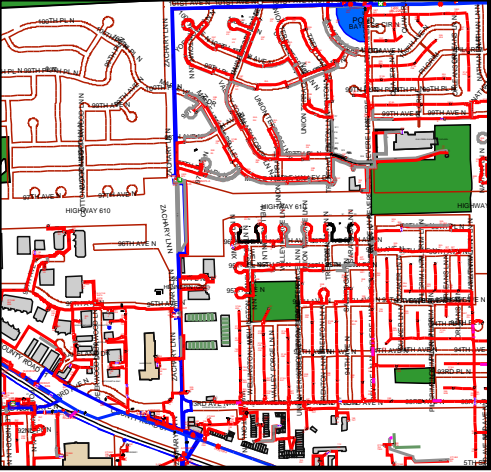

joel.feik@xcelenergy.com

Work Order Information

Service Request #	:	
Design Number	:	748480
Designer/Planner ID	:	216166
Designer/Planner Name	:	Joel Feik
Designer/Planner Ph #	:	651-415-3836
Manager Approval	:	

Joint Utility

E:	G:
T:	C:

Design Location

Division	:	Maple Grove
County	:	Hennepin
City	:	Maple Grove
Address	:	9650 Wellington Ln N, Maple Grove
T: 119N	R: 22W	S: 12
Map #	:	K52020
Permit	:	


Electric

Feeder	:	See notes	Voltage	:	See notes
Phase	:	See notes	Bkup Dev ID:	:	

Gas

System	:		Pressure	:	
Size	:		Material	:	
Dead End	:				

Work Order #	:	
Date	:	02/28/2018
Sketch: # Of # Sketch Data	:	
Scale	:	1" equals 83'

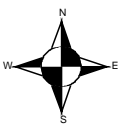

CONSTRUCTION USE ONLY

- NO CHANGES (BUILT AS DESIGNED)
- CHANGES MADE AS INDICATED (ALL URD MUST HAVE ACTUAL MEASUREMENTS FROM THE FIELD SITE)


RFO _____
 FOREMAN _____ DATE _____
 TEAM LEADER _____

Address: 9650 Wellington Ln N, Maple Grove
 Feeder: OSS073
 Voltage: 7.9 kVA
 Last Faulted Span: D2 - E2

Task 1: Bore 760' One Phase #2 AL 7.9 kVA cable D2 - E2

Task 2: Terminate D2, E2

Task 3: Restore

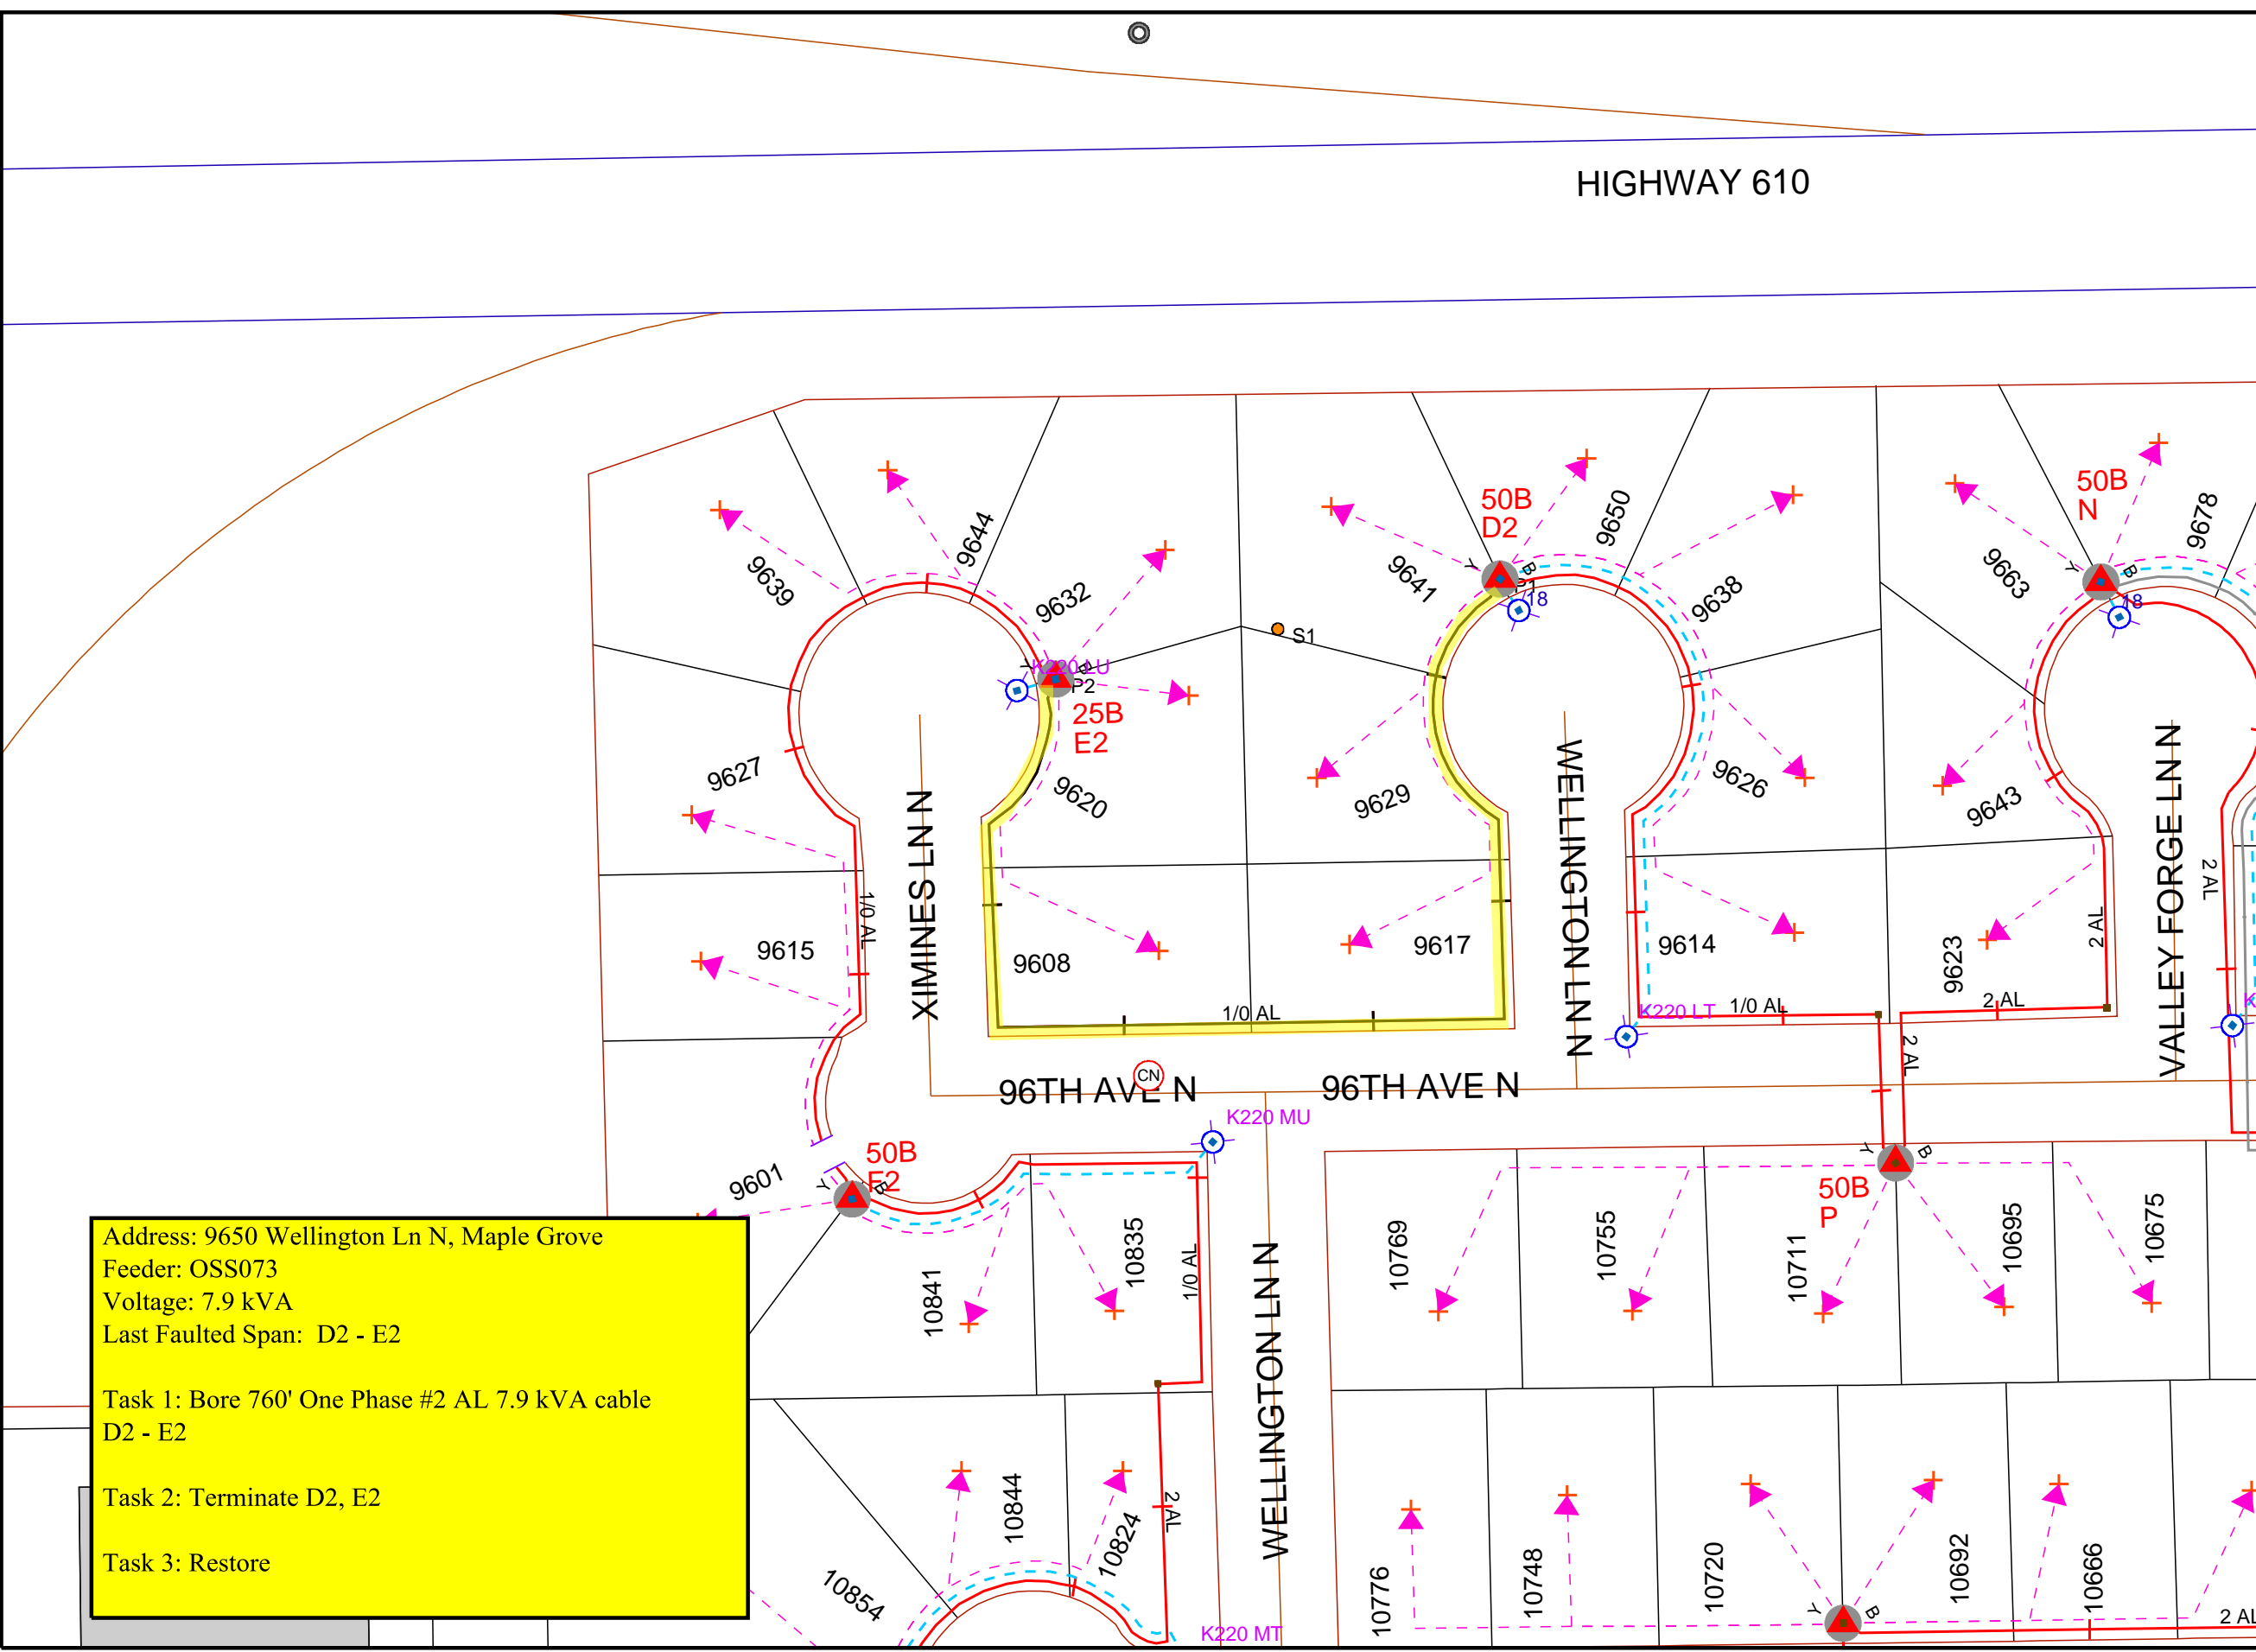

DISCLAIMER: THERE ARE NO REPRESENTATIONS OR WARRANTIES (EXPRESS OR IMPLIED) ABOUT THE ACCURACY OF THIS PRINT. THIS PRINT IS PROVIDED WITH NO CLAIM AS TO PRINT COMPLETENESS, TIMELINESS, ACCURACY OF CONTENT OR USEFULNESS. STATE LAW REQUIRES ANYONE DIGGING, GRADING OR EXCAVATING TO OBTAIN A PRIOR FIELD LOCATE OF ALL UTILITIES; THIS PRINT DOES NOT DISCHARGE THIS REQUIREMENT OR ANY OTHER REQUIREMENT. THE COMPANY AND ITS AFFILIATES ASSUME NO LEGAL RESPONSIBILITY OR LIABILITY FOR THE RECIPIENT'S USE (OR ANY OTHER PARTIES' USE) OF THE PRINT, INCLUDING THE RECIPIENT'S INTENDED PURPOSE IN USING THE PRINT. NO COMPANY EMPLOYEE OR OTHER PARTY HAS BEEN AUTHORIZED TO PROVIDE THIS PRINT FOR PLANNING OR ESTIMATING PURPOSES; RELY ON THIS PRINT AT YOUR OWN RISK. BY ACCEPTING THIS PRINT, THE RECIPIENT & ANY OTHER PARTY RECEIVING A COPY OF THE PRINT ACKNOWLEDGES AND AGREES TO THIS DISCLAIMER. For All Field Locates Call 811