


GENERAL LOCATION ONLY. DO NOT USE TO LOCATE FOR EXCAVATION. CALL 1-800-252-1166 FOR ONSITE LOCATIONS AND STAKING.

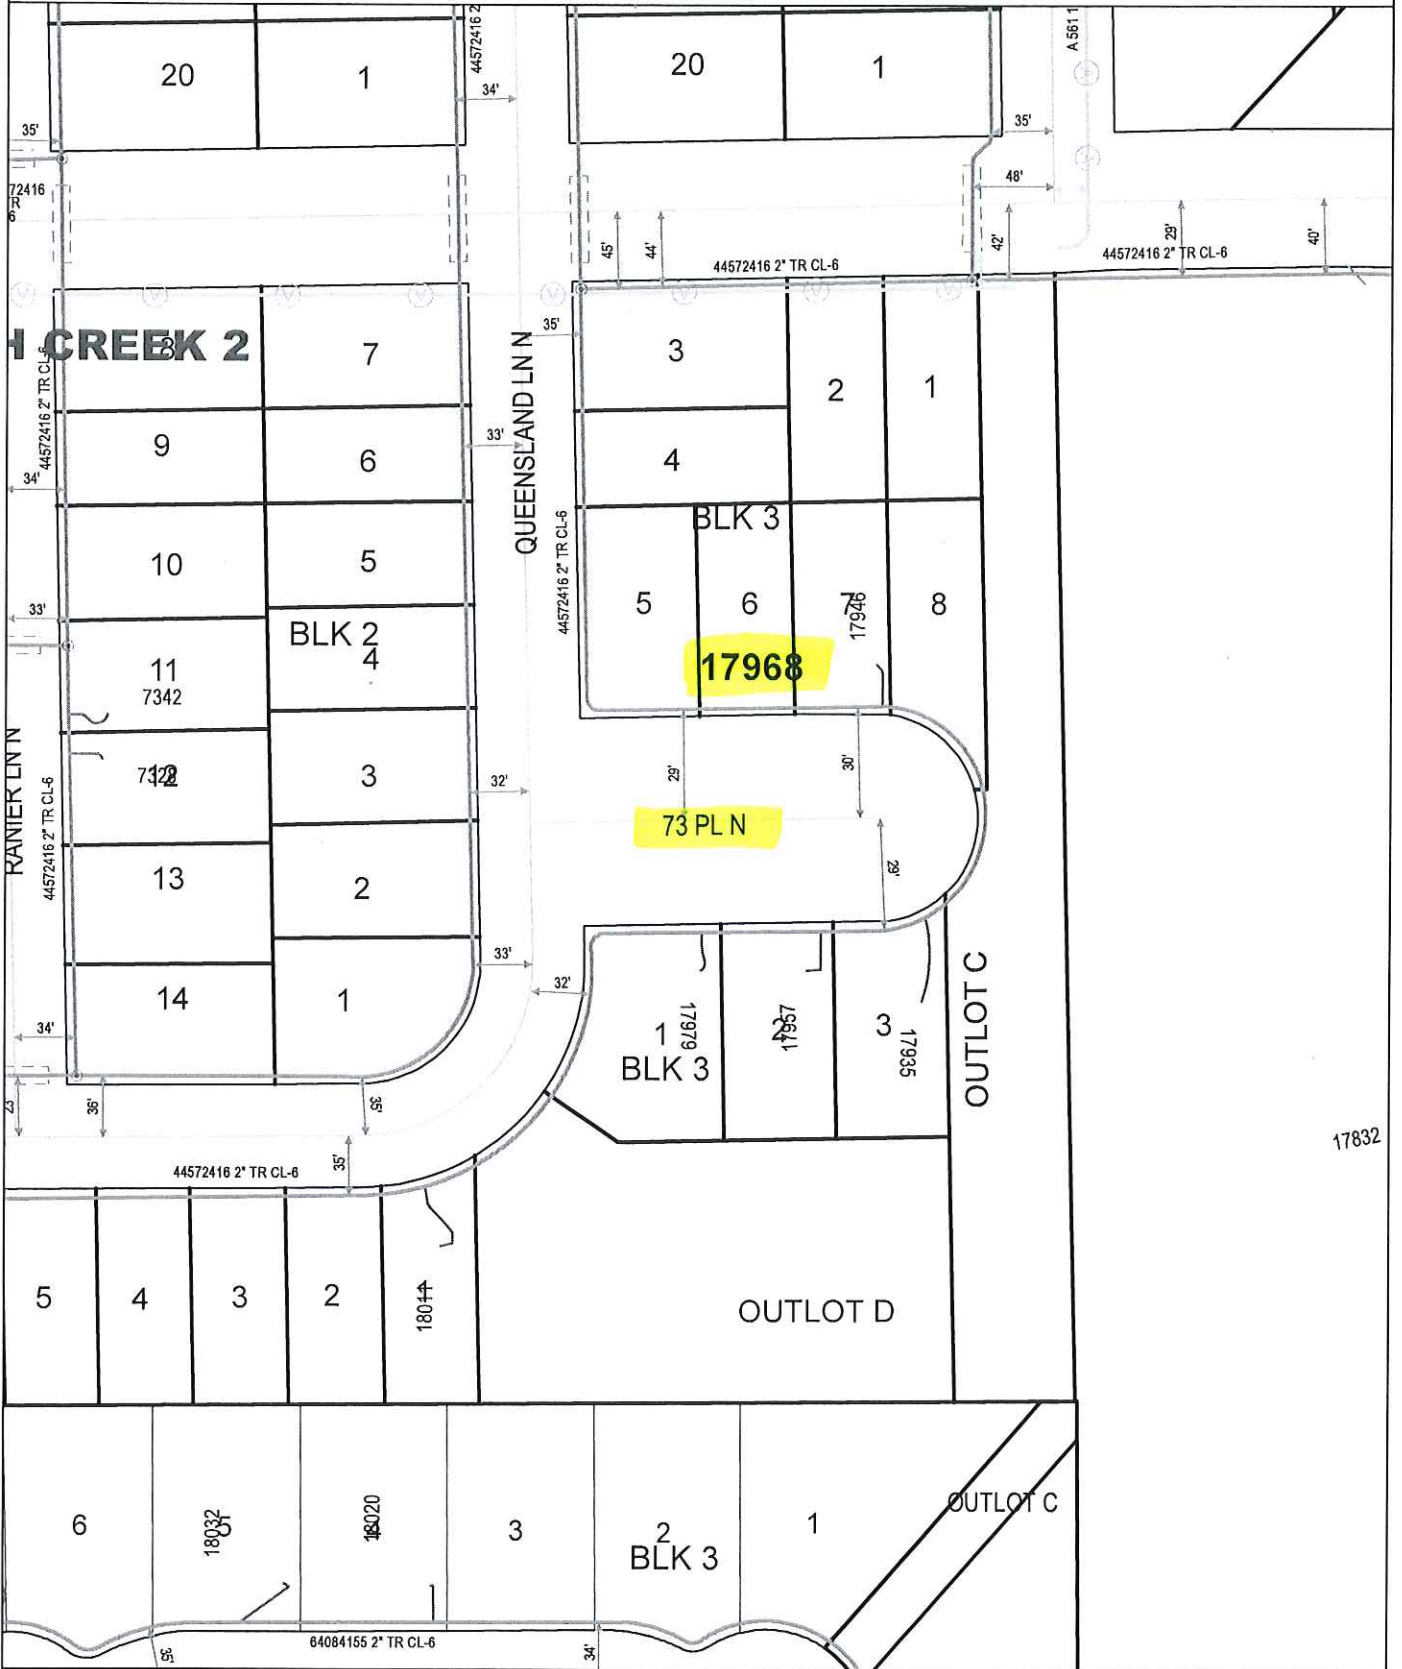

Plotted by: i221749  
Plot Date: 8/8/2016

17968 73RD PL N  
MAPLE GROVE

Scale: 1" : 100'  
CenterPoint Energy  
North