

23


12499 81128105 0 0 0 8116 08117 76
8110081008109 8113 0 0 0 8097 76
810481018102 0 0 0 8065 76
81030 0 0 0 8089 76
8100 0 0 0 8011 76

12376 Lakeside Lane North
123820 122980
12364 Lakeview Drive North

Central Park Way North
Forestview Lane North

19-23

INSTALL NEW TRANSFORMER FOR
CONSTRUCTION TRAILERS FOR
VILLAGE OF ARBOR LAKES

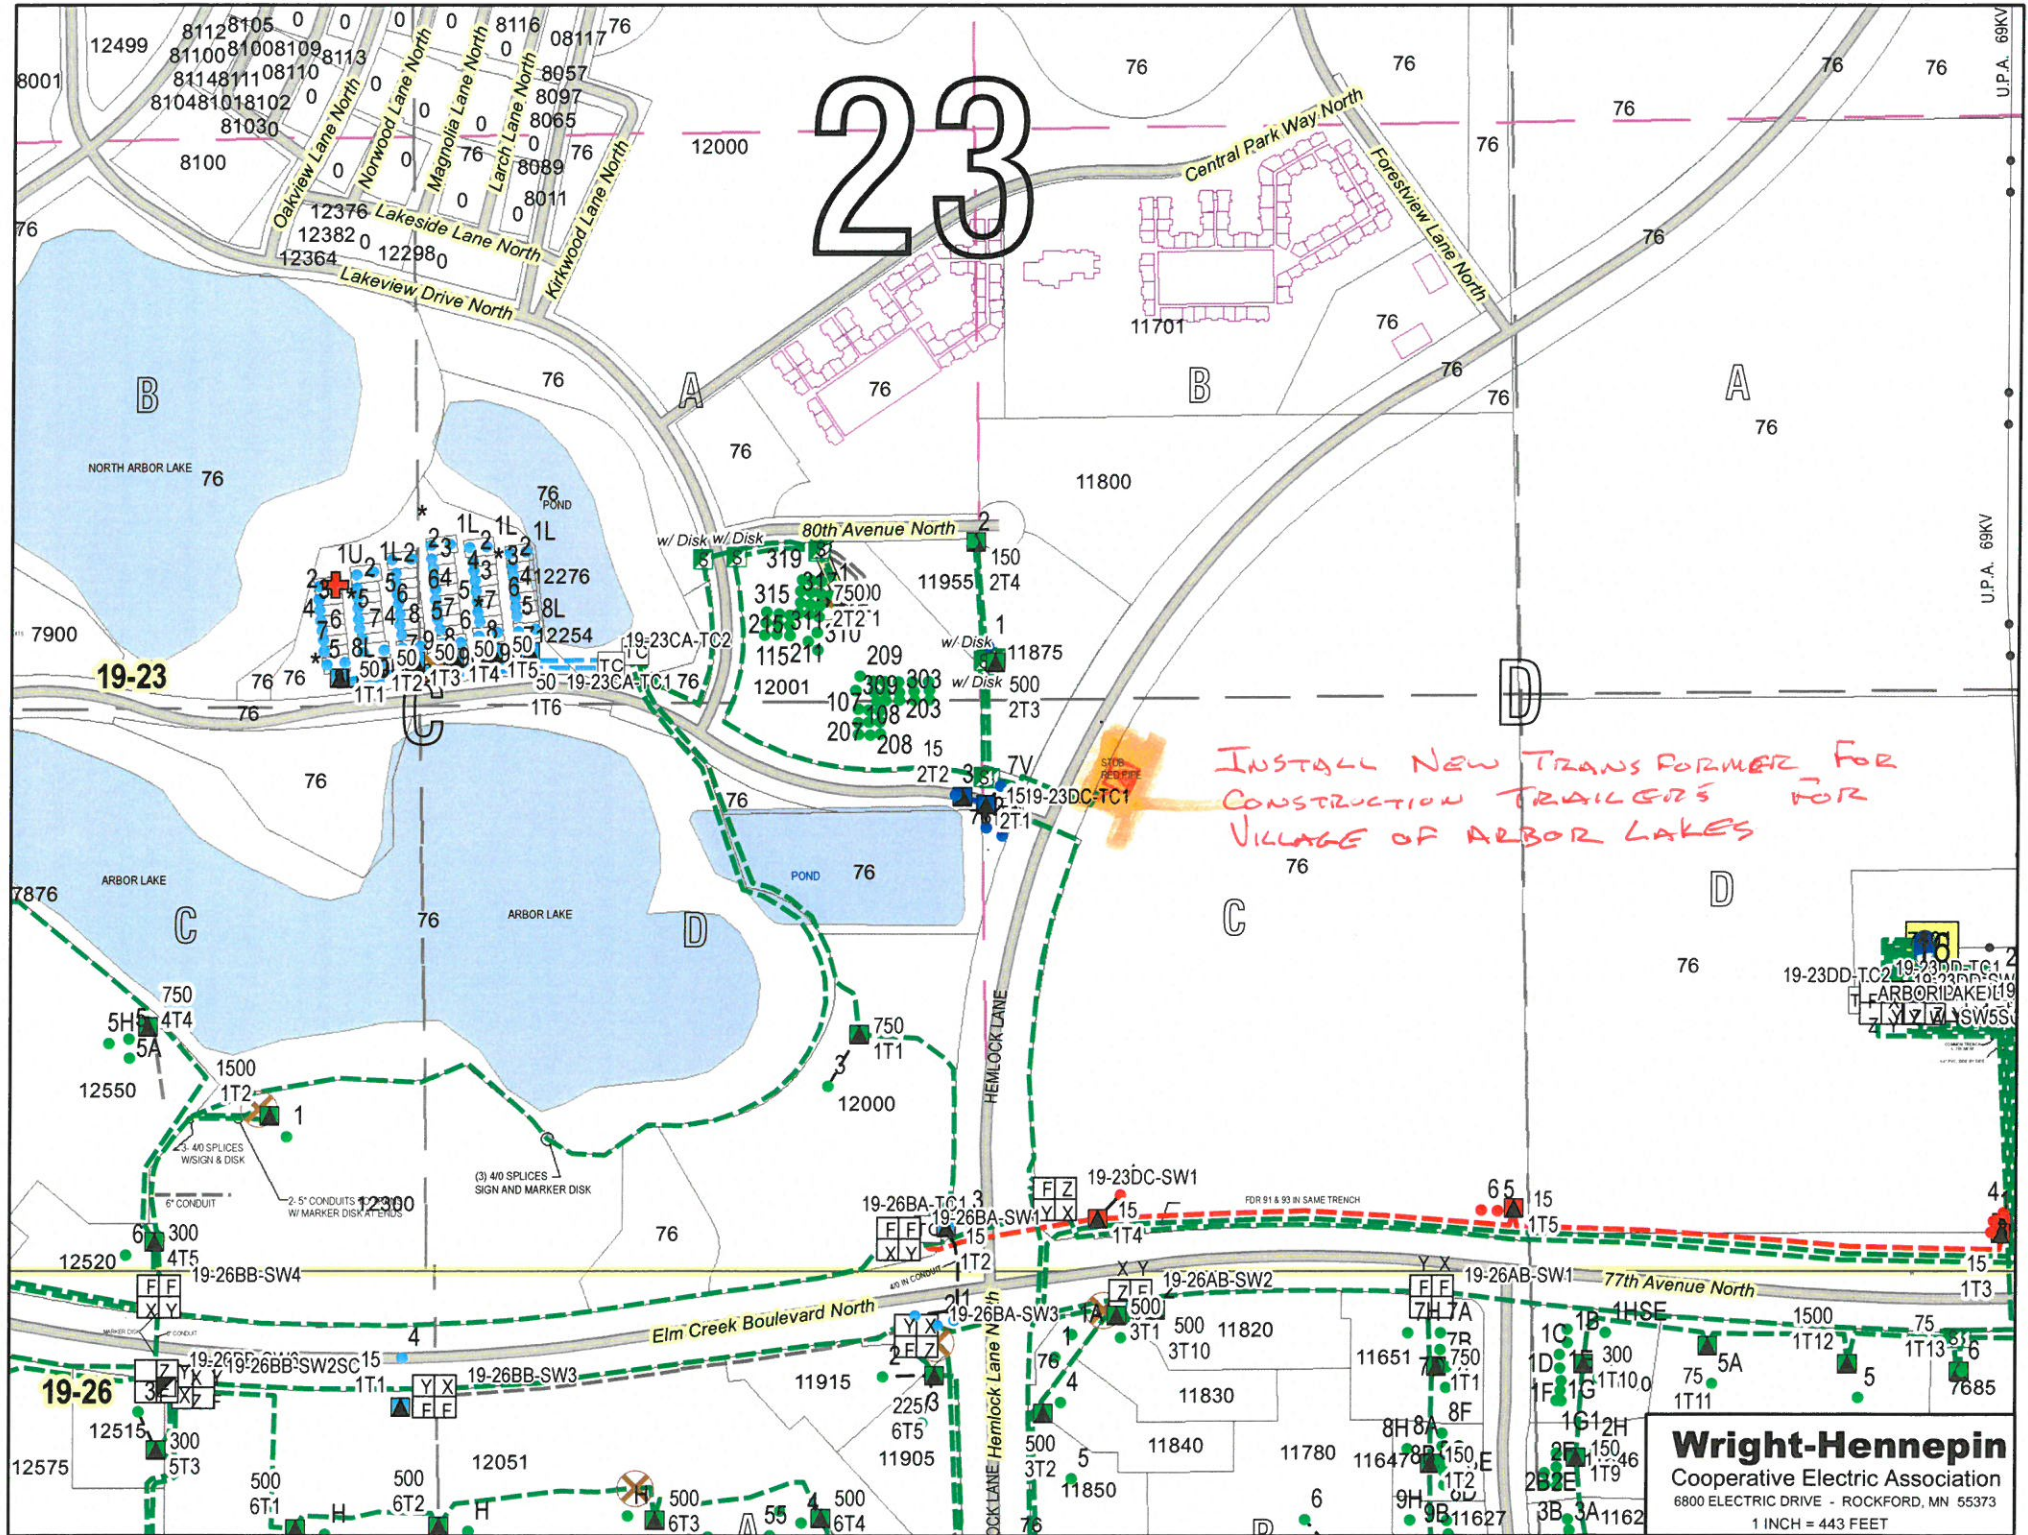

Wright-Hennepin
Cooperative Electric Association
6800 ELECTRIC DRIVE - ROCKFORD, MN 55373
1 INCH = 443 FEET