


GENERAL LOCATION ONLY. DO NOT USE TO LOCATE FOR EXCAVATION. CALL 1-800-252-1166 FOR ONSITE LOCATIONS AND STAKING.

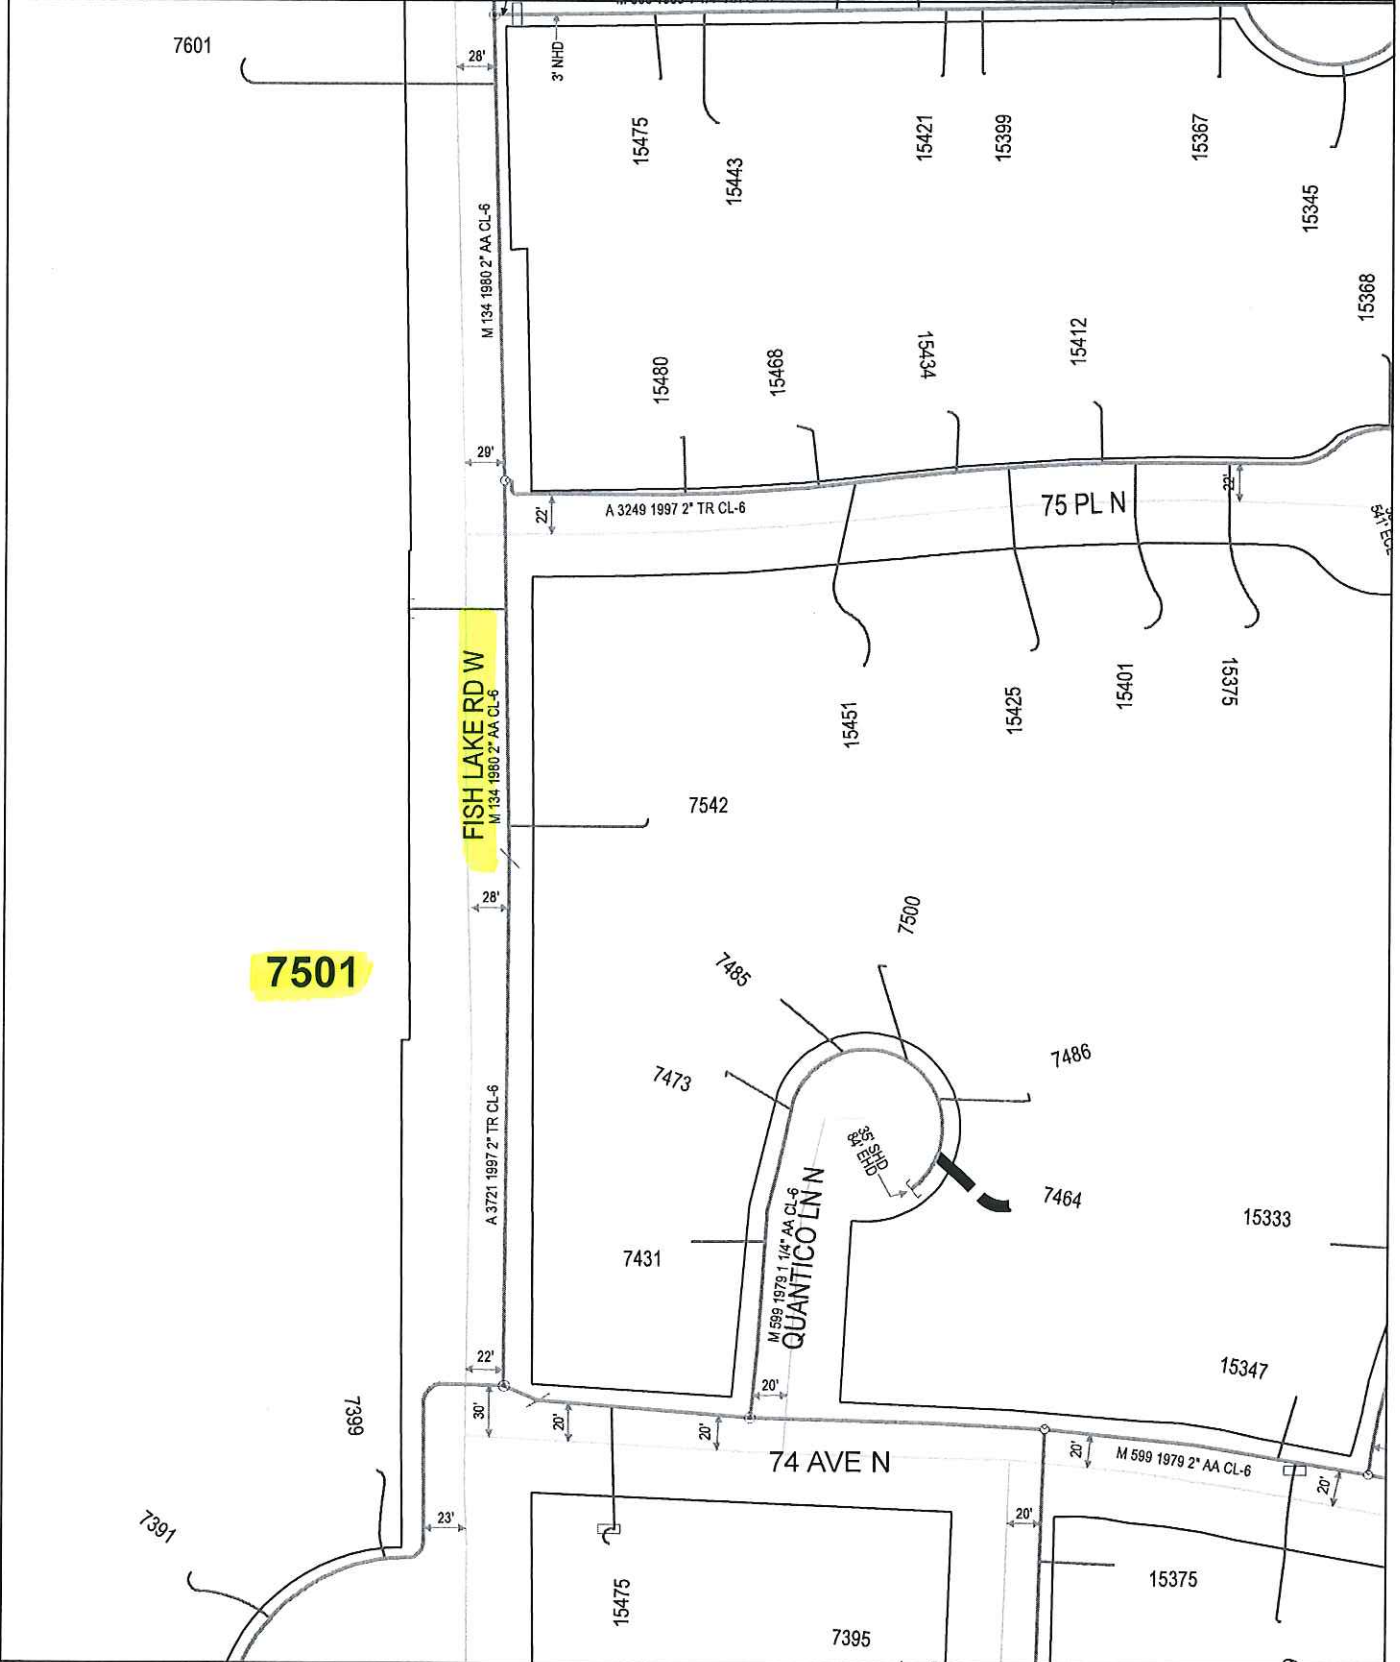

Plotted by: i221749

Plot Date: 8/10/2016

7501 WEST FISH LAKE RD

MAPLE GROVE

Scale: 1" : 100'

