



6221 Oakwood Avenue NE
 Otsego, MN 55330
 763-241-1320
 www.midwestlandscapes.com

This Plan and any reproductions are the sole property of Midwest Landscapes, Inc. and may not be used in whole or part for any purpose without the express written consent of Midwest Landscapes, Inc.

DONEGAL


Maple Grove, MN

Project Title/Location:

Prepared For:
Pulte Group
 7500 Office Ridge Circle, Suite 325
 Eden Prairie, MN 55344
 Ph. 952-988-8202

Designer Contact Info:
Bill Swanson
 763-241-1320
 bswanson@midwestlandscapes.com

Designed By:	RWS	Sheet Number:	LI-2 2 OF 3
Checked By:	RWS	Date:	
			6-19-2013

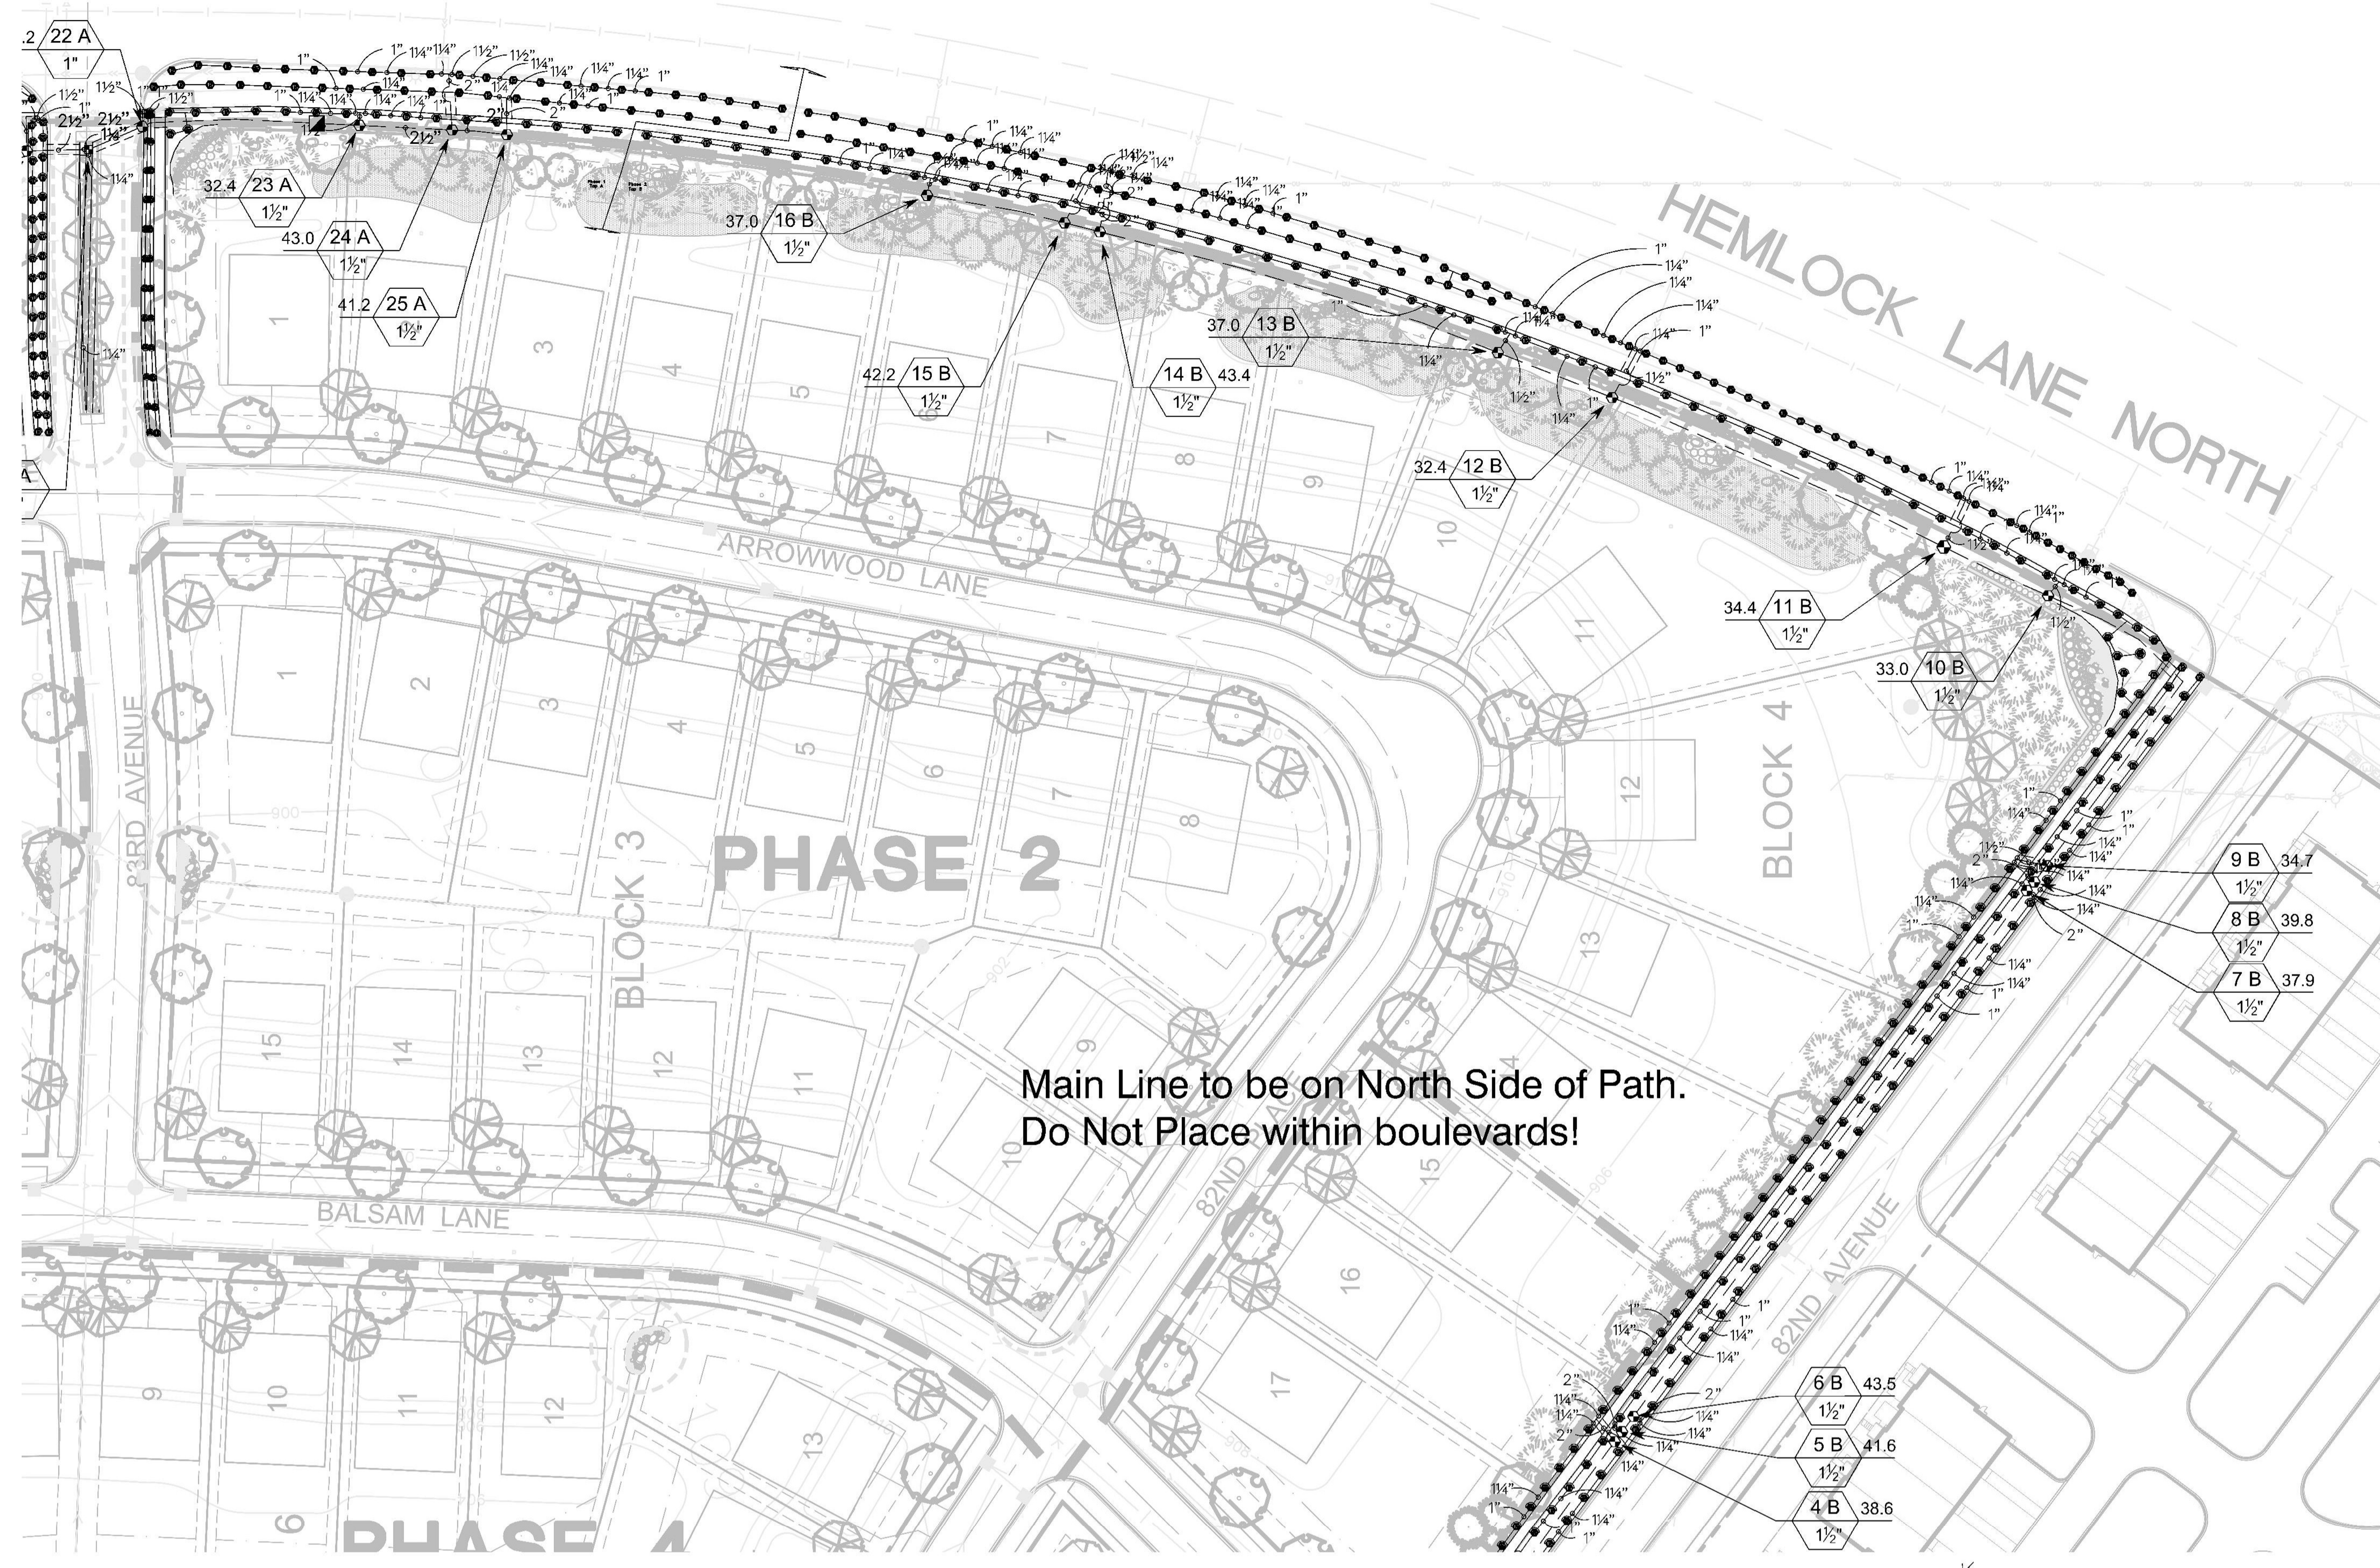

Exceeding Expectations...

Irrigation Plan NORTH
 Scale 1" = 40'-0"

