

32.3
30.5
23.3

SA TYPE 3 MAN			
24.2	36.5	29.0	35.0
25.6	45.4	30.3	35.0
27.1	49.0	3	2
5	6	-	-
1	3	750	-
475	84.5	-	-


DA1403A			
AUGAT TYPE 1			
22.2	26.0	19.2	35.0
19.0	36.0	22.3	35.0
19.2	38.5	12	0
5	4.5	-	-
T	-	1	750
1516	86.0	-	-

DA1403J			
SA TYPE 2			
21.2	36.5	21.0	35.0
18.2	45.4	24.3	35.0
18.6	49.0	9	5.1
4	7.5	-	-
1	-	3	750
1276	80.5	-	-

DA1403H			
SA TYPE 2			
16.2	36.5	27.2	35.0
17.1	45.4	29.3	35.0
18.5	49.0	4	3.1
6	0	-	-
1	-	3	750
899	80.7	-	-

DA1403F			
SA TYPE 1			
21.5	27.5	19.7	35.0
16.6	36.4	23.0	35.0
16.5	40.0	10	5.1
2	10.5	-	-
T	-	1	750

DA1403G01			
SA TYPE 3 MAN			
25.3	36.5	28.0	35.0
28.2	45.4	29.2	35.0
30.2	49.0	4	2
9	3	-	-
1	3	750	-
409	81.2	-	-

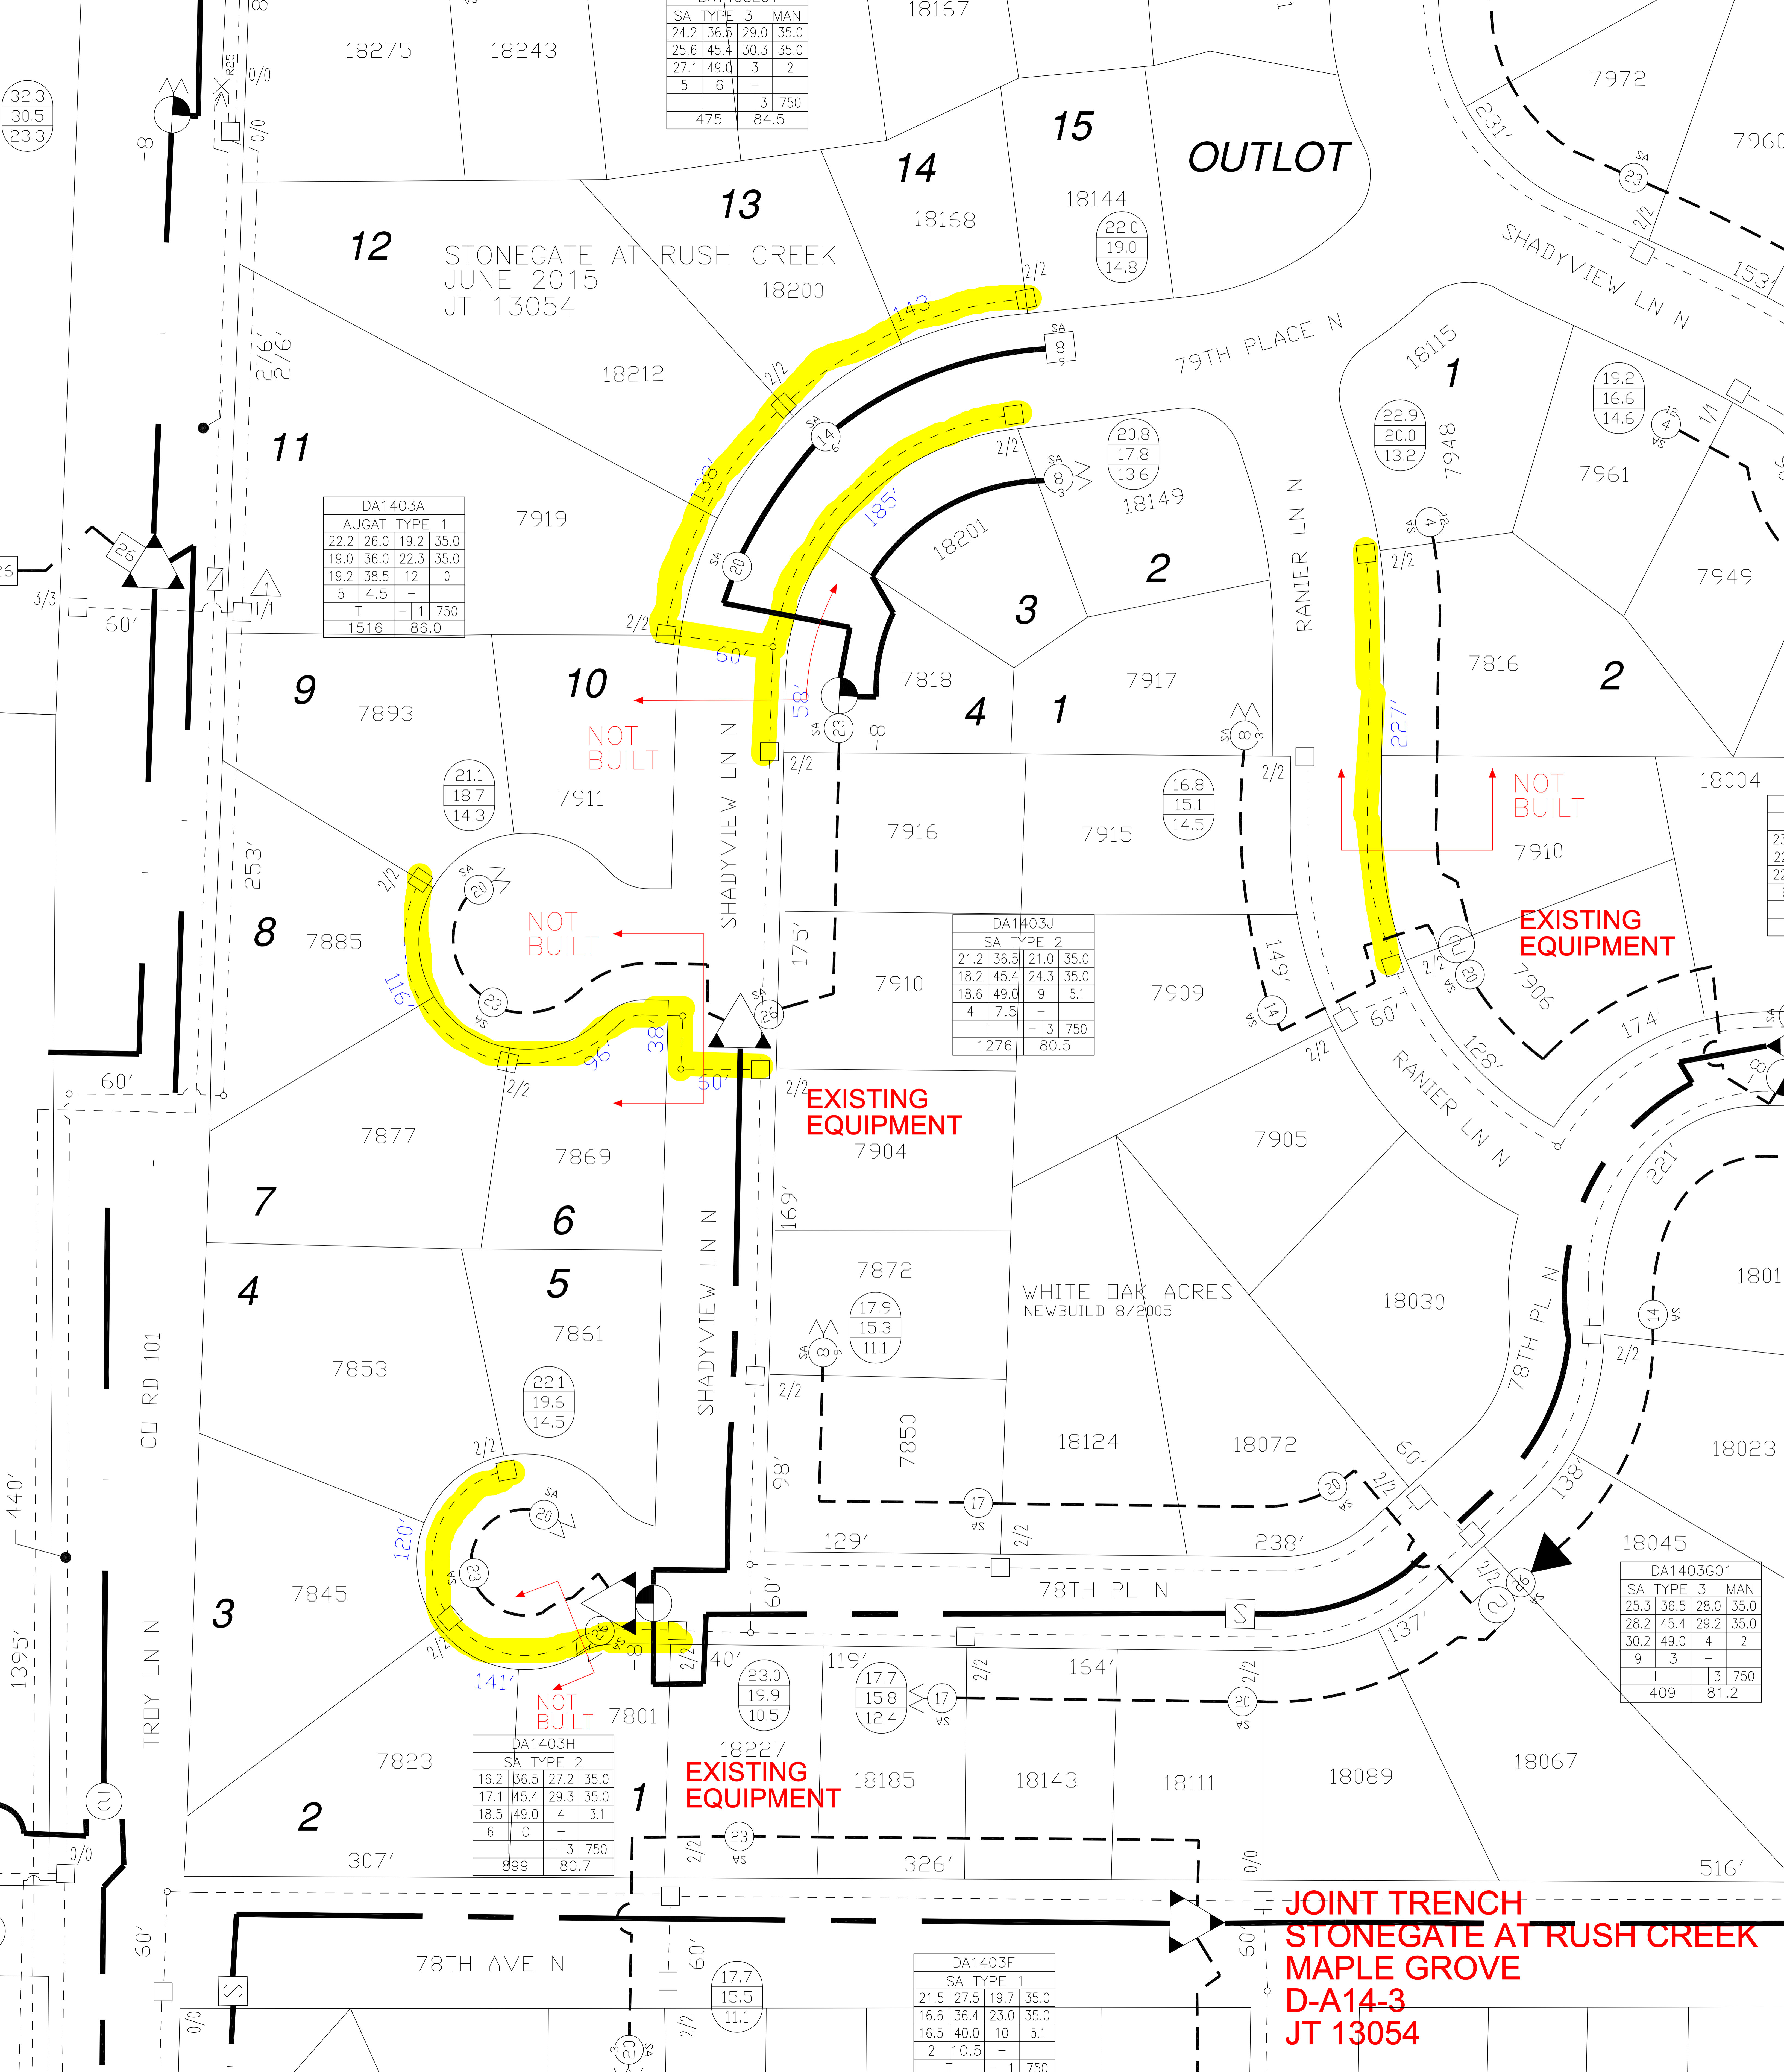

**JOINT TRENCH
STONEGATE AT RUSH CREEK
MAPLE GROVE
D-A14-3
JT 13054**