


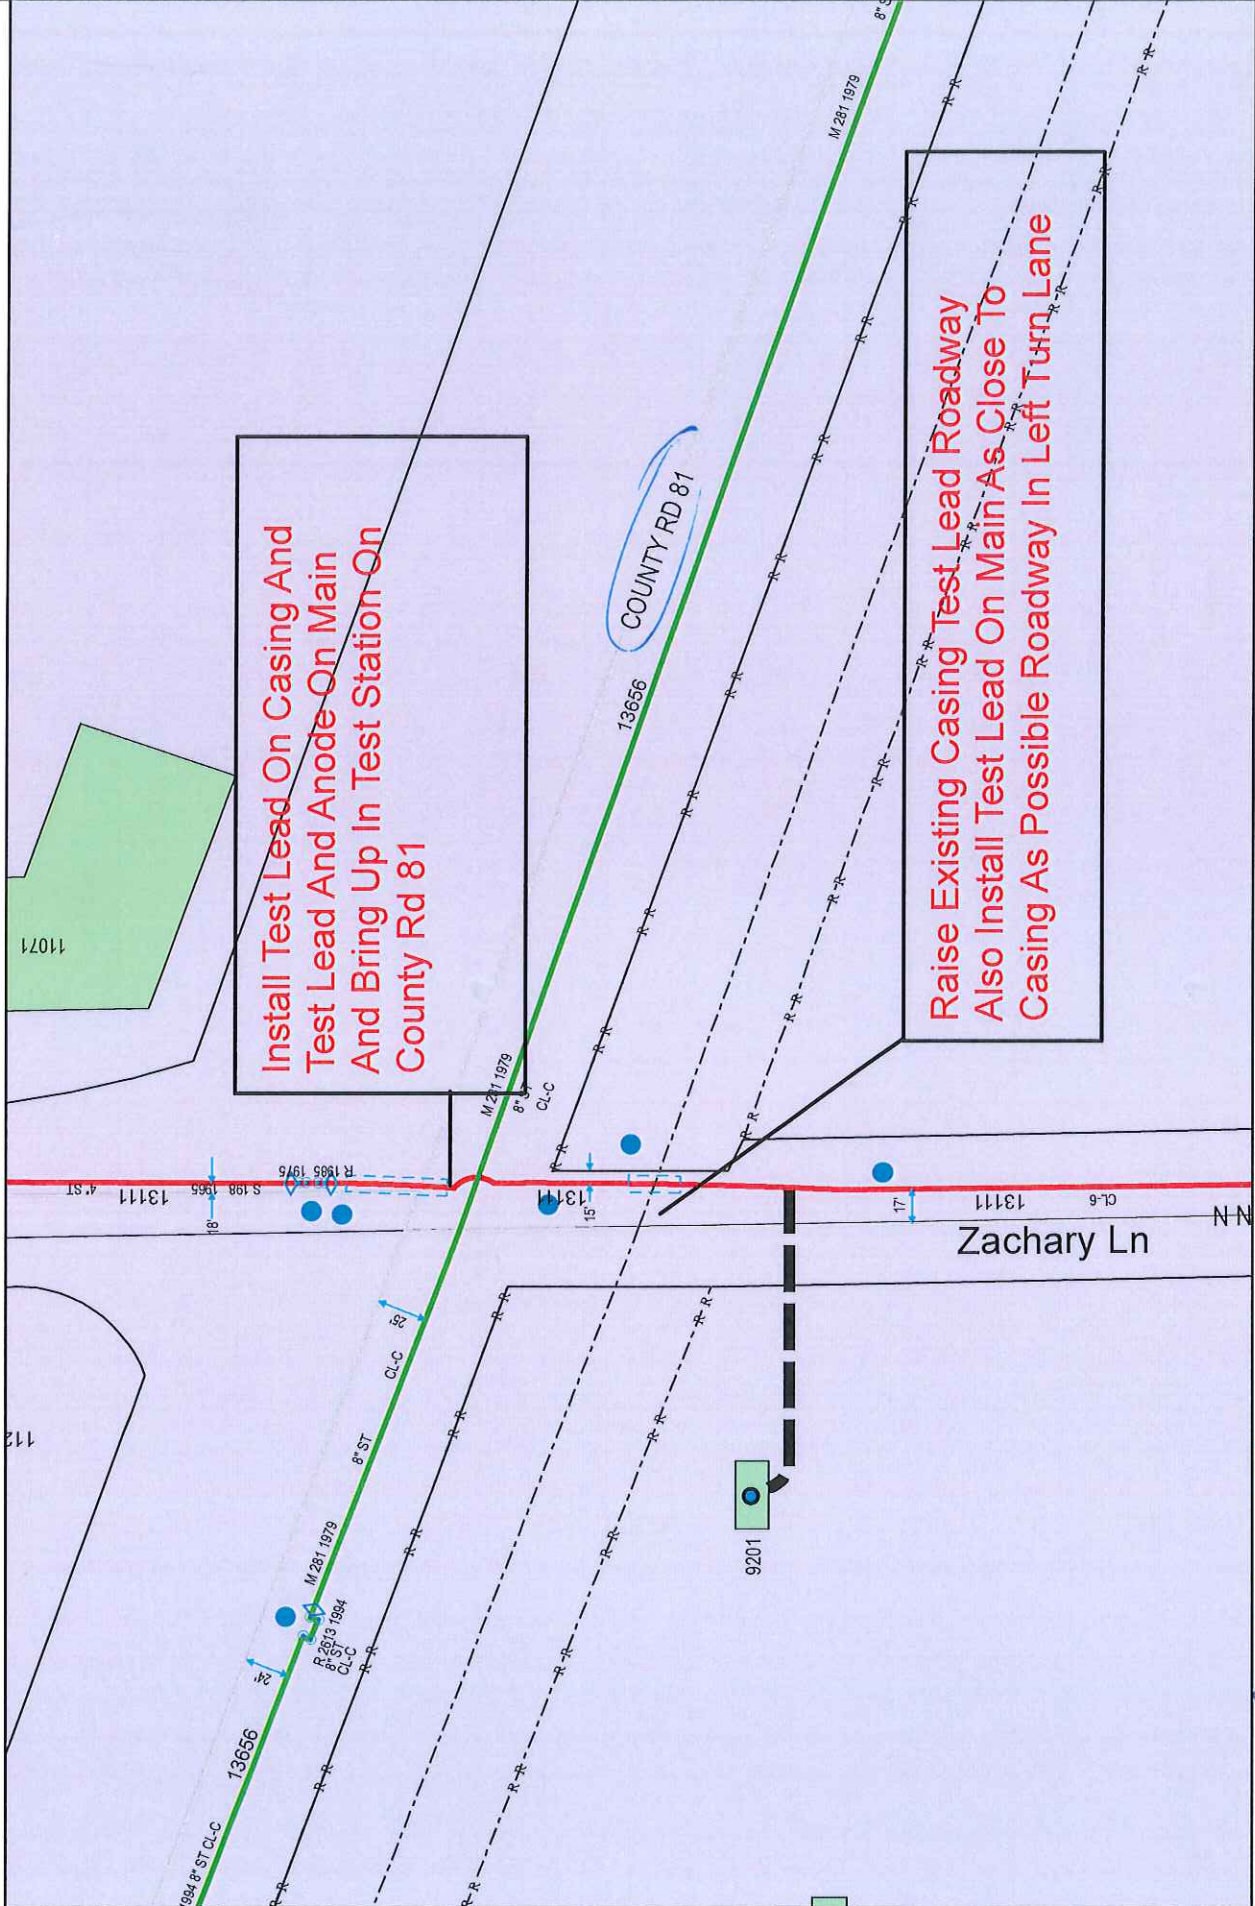

GENERAL LOCATION ONLY.
DO NOT USE TO LOCATE FOR EXCAVATION.
CALL 1-800-252-1166 FOR ONSITE LOCATIONS AND STAKING.



Scale: 1" : 109'



Work Order #: 86266257 City: Maple Grove CP Section #: 13111 Designed By: D Justin
 Design Date: 4/30/2018 Quad/Sec/Twp/Rng: NW 1/4, Sec 13, T119/R22 CP Area: 318 Designer Phone #: 612-910-1555