

8941 VANDEGRIF WAY
 ID: 35292793
 POI: J250 P05
 ECK322/C/19.92KV


TASK 1: DIRECTIONAL BORE
 BORE IN 140' OF 1/0 AL UG TRIPLEX CABLE FROM P1 TO P2

TASK 2: TERMINATION
 TERMINATE AT P1 AND P2

TASK 3: REMOVE ADD-A-PHASE

TASK 4: RESTORATION

NOTE: ABANDON EXISTING SVC CABLE IN PLACE
 REPLACE EXISTING TUB PAD LOCK
 MAY REMOVE BOULDER WALL AROUND METER

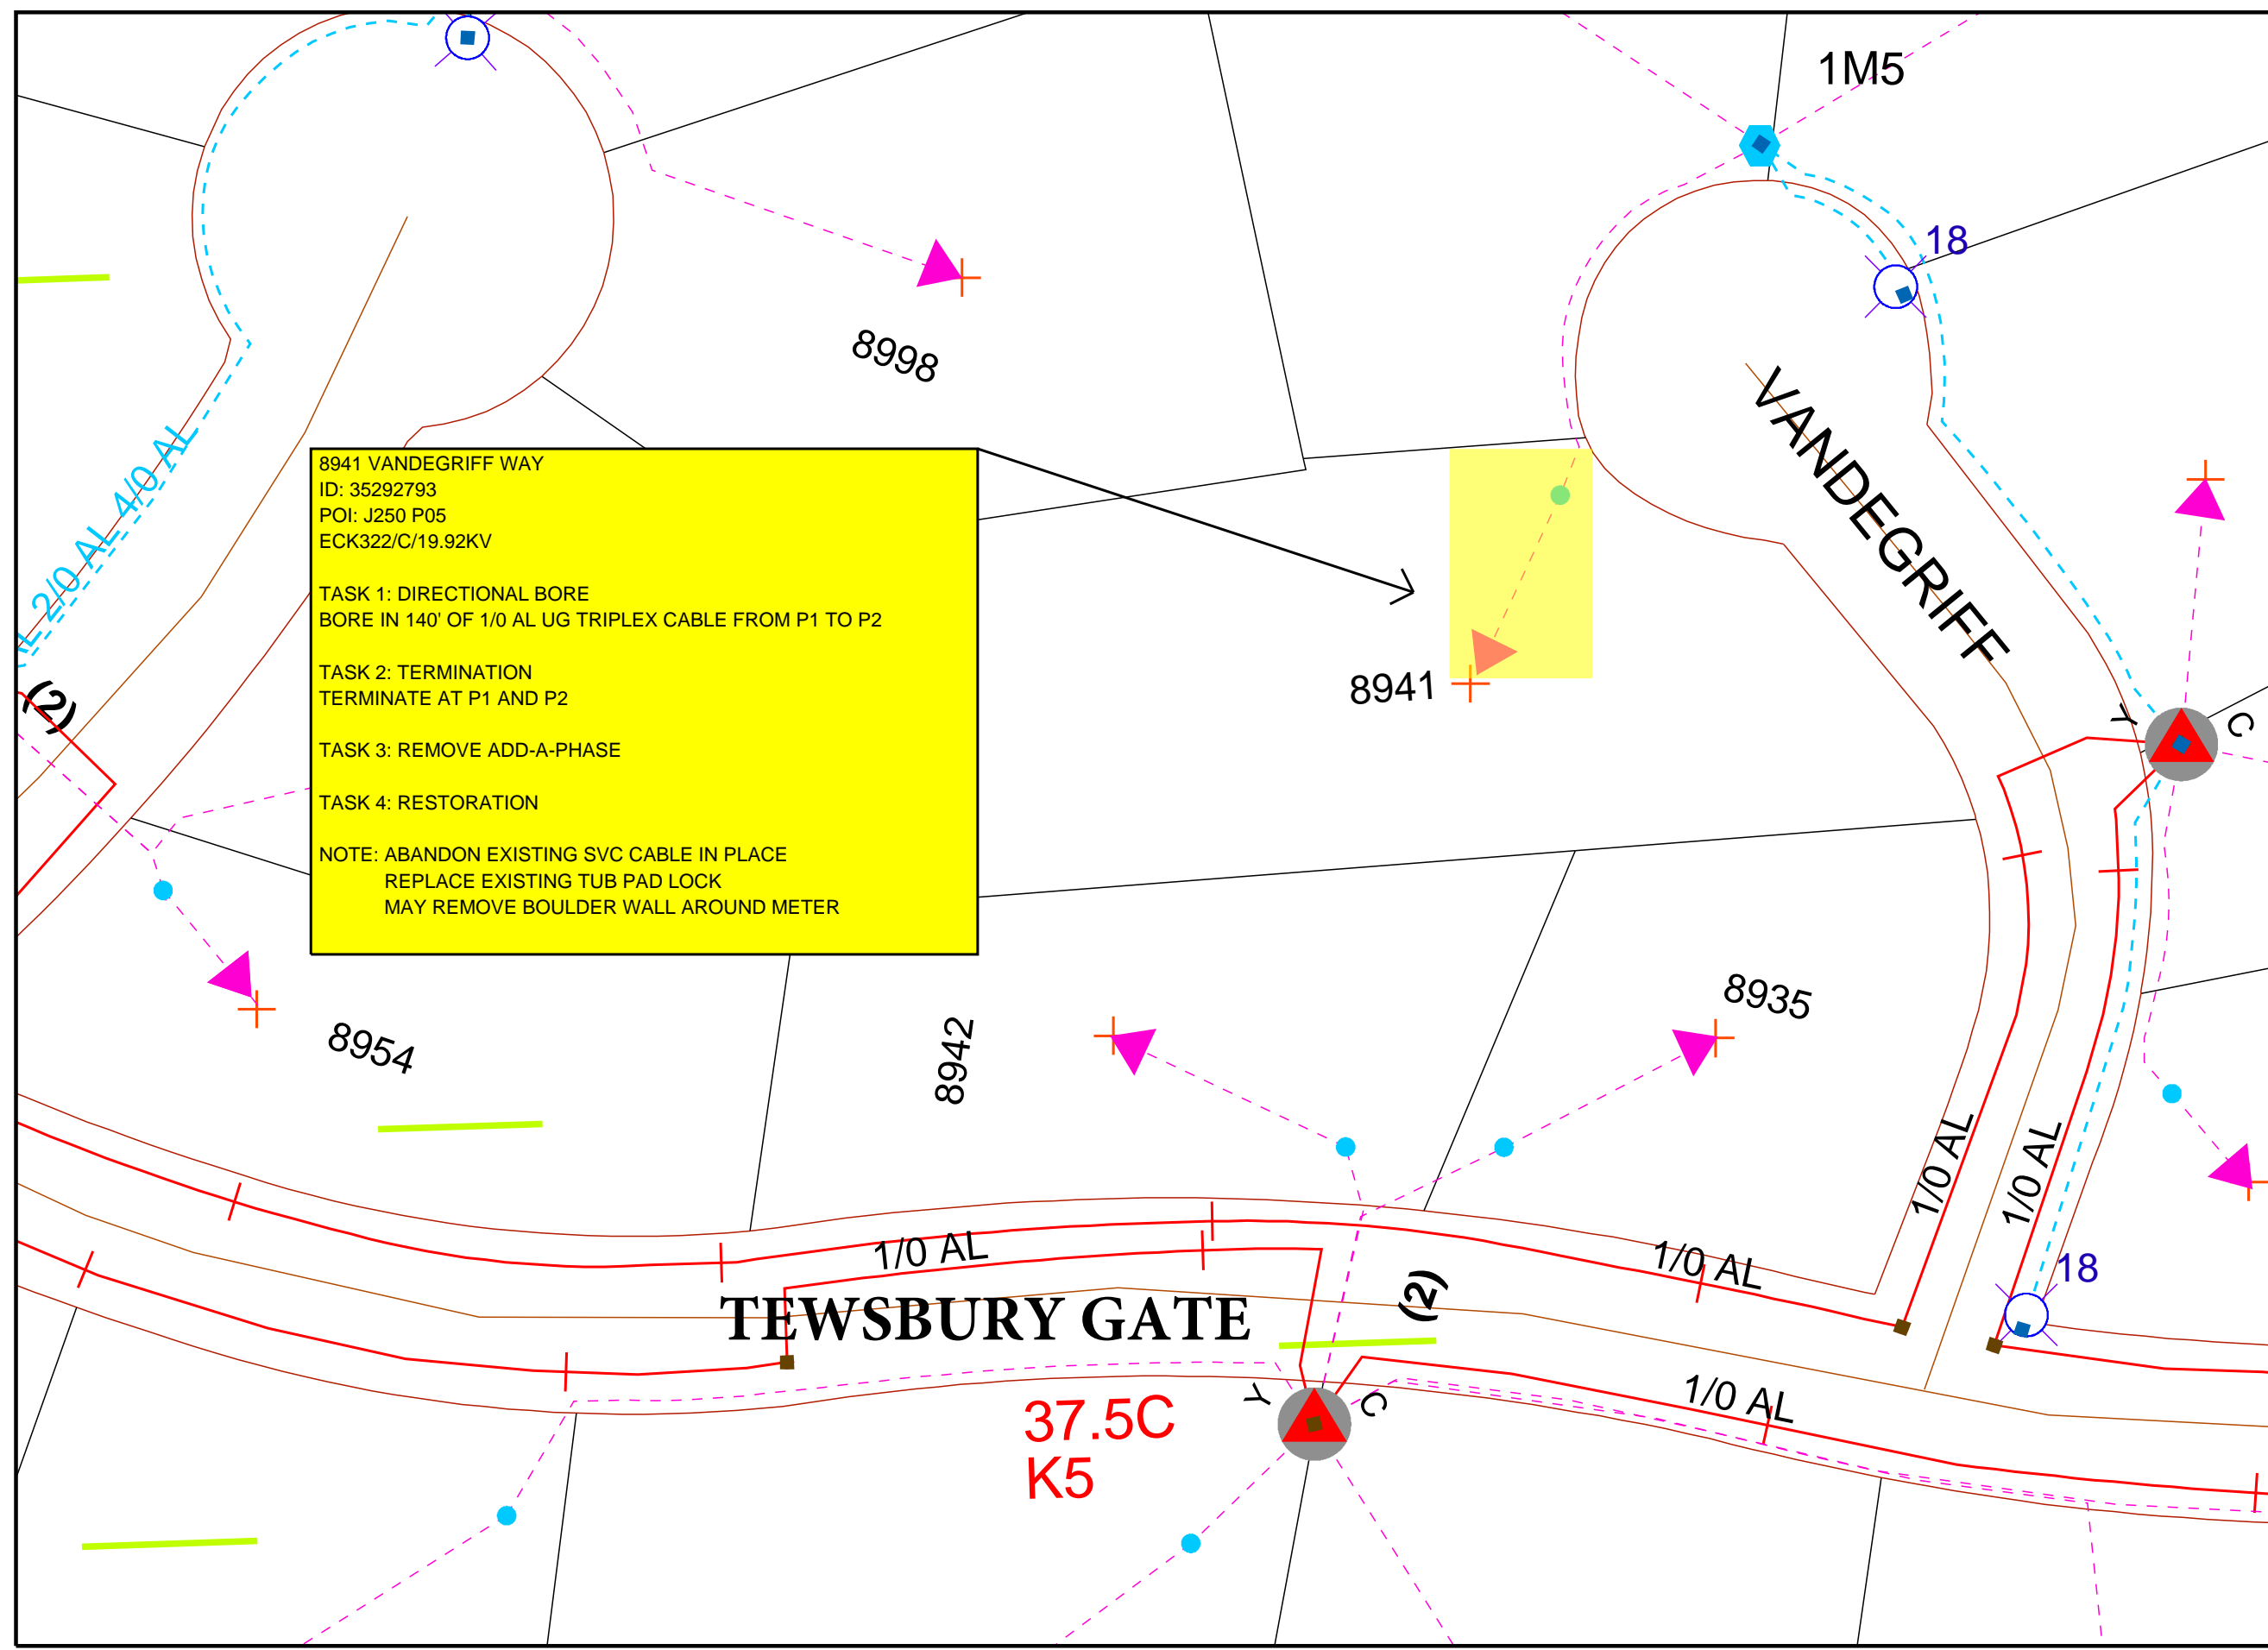

Work Order Information

Service Request # :
 Design Number : 796772
 Designer/Planner ID : 230208
 Designer/Planner Name : Gleason, Logan
 Designer/Planner Ph # : (816) 414-1149
 Manager Approval :

Joint Utility

E: G:
 T: C:

Design Location

Division : Maple Grove
 County : Hennepin
 City : Maple Grove
 Address : 8941 Vandegriff Way
 T: 119N R: 22W S: 18
 Map # : J52050 Permit : Maple Grove

Electric

Feeder: ECK322 Voltage: 19.92KV
 Phase: C Bkup Dev ID:

Gas

System : Pressure :
 Size : Material :
 Dead End :

Work Order # : 101748986

Date: 07/26/2018

Sketch: # Of # Sketch Data

Scale: 1" equals 42'



CONSTRUCTION USE ONLY

- NO CHANGES (BUILT AS DESIGNED)
- CHANGES MADE AS INDICATED
 (ALL URD MUST HAVE ACTUAL MEASUREMENTS FROM THE FIELD SITE)

RFO
 FOREMAN _____ DATE _____
 TEAM LEADER _____

DISCLAIMER: THERE ARE NO REPRESENTATIONS OR WARRANTIES (EXPRESS OR IMPLIED) ABOUT THE ACCURACY OF THIS PRINT. THIS PRINT IS PROVIDED WITH NO CLAIM AS TO PRINT COMPLETENESS, TIMELINESS, ACCURACY OF CONTENT OR USEFULNESS. STATE LAW REQUIRES ANYONE DIGGING, GRADING OR EXCAVATING TO OBTAIN A PRIOR FIELD LOCATE OF ALL UTILITIES; THIS PRINT DOES NOT DISCHARGE THIS REQUIREMENT OR ANY OTHER REQUIREMENT. THE COMPANY AND ITS AFFILIATES ASSUME NO LEGAL RESPONSIBILITY OR LIABILITY FOR THE RECIPIENT'S USE (OR ANY OTHER PARTIES' USE) OF THE PRINT, INCLUDING THE RECIPIENT'S INTENDED PURPOSE IN USING THE PRINT. NO COMPANY EMPLOYEE OR OTHER PARTY HAS BEEN AUTHORIZED TO PROVIDE THIS PRINT FOR PLANNING OR ESTIMATING PURPOSES; RELY ON THIS PRINT AT YOUR OWN RISK. BY ACCEPTING THIS PRINT, THE RECIPIENT & ANY OTHER PARTY RECEIVING A COPY OF THE PRINT ACKNOWLEDGES AND AGREES TO THIS DISCLAIMER. For All Field Locates Call 811