


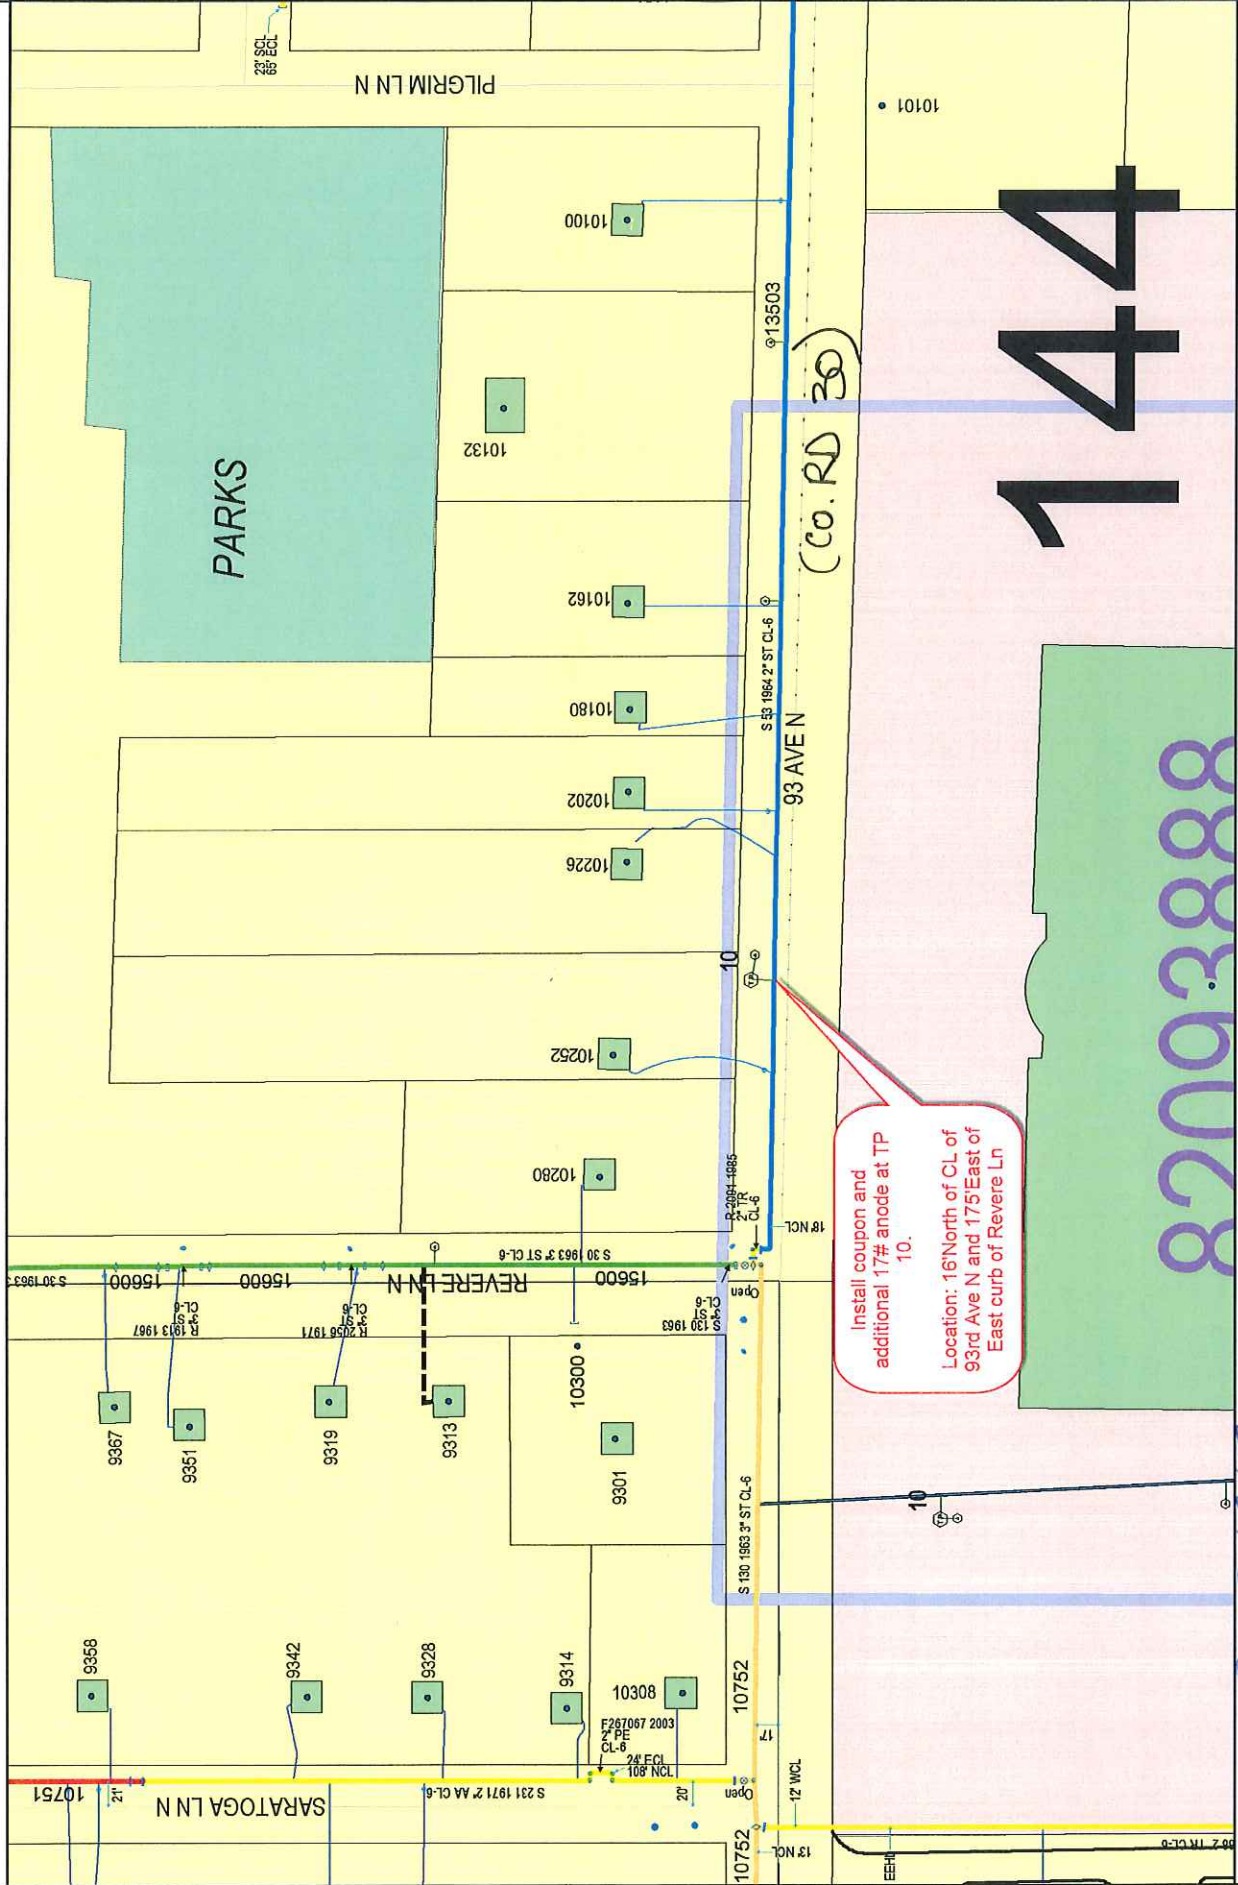

GENERAL LOCATION ONLY.  
DO NOT USE TO LOCATE FOR EXCAVATION.  
CALL 1-800-252-1166 FOR ONSITE LOCATIONS AND STAKING.



Scale: 1" = 115'



Work Order #: 86984747 City: Maple Grove CP Section #: 13503 Designed By: Mike McCall  
Design Date: 6/25/18 Quad/Sec/Twp/Rng: SE 1/4, Sec 12, 119/22 CP Area: 144 Designer Phone #: 612-979-8022