


GENERAL LOCATION ONLY. DO NOT USE TO LOCATE FOR EXCAVATION. CALL 1-800-252-1166 FOR ONSITE LOCATIONS AND STAKING.

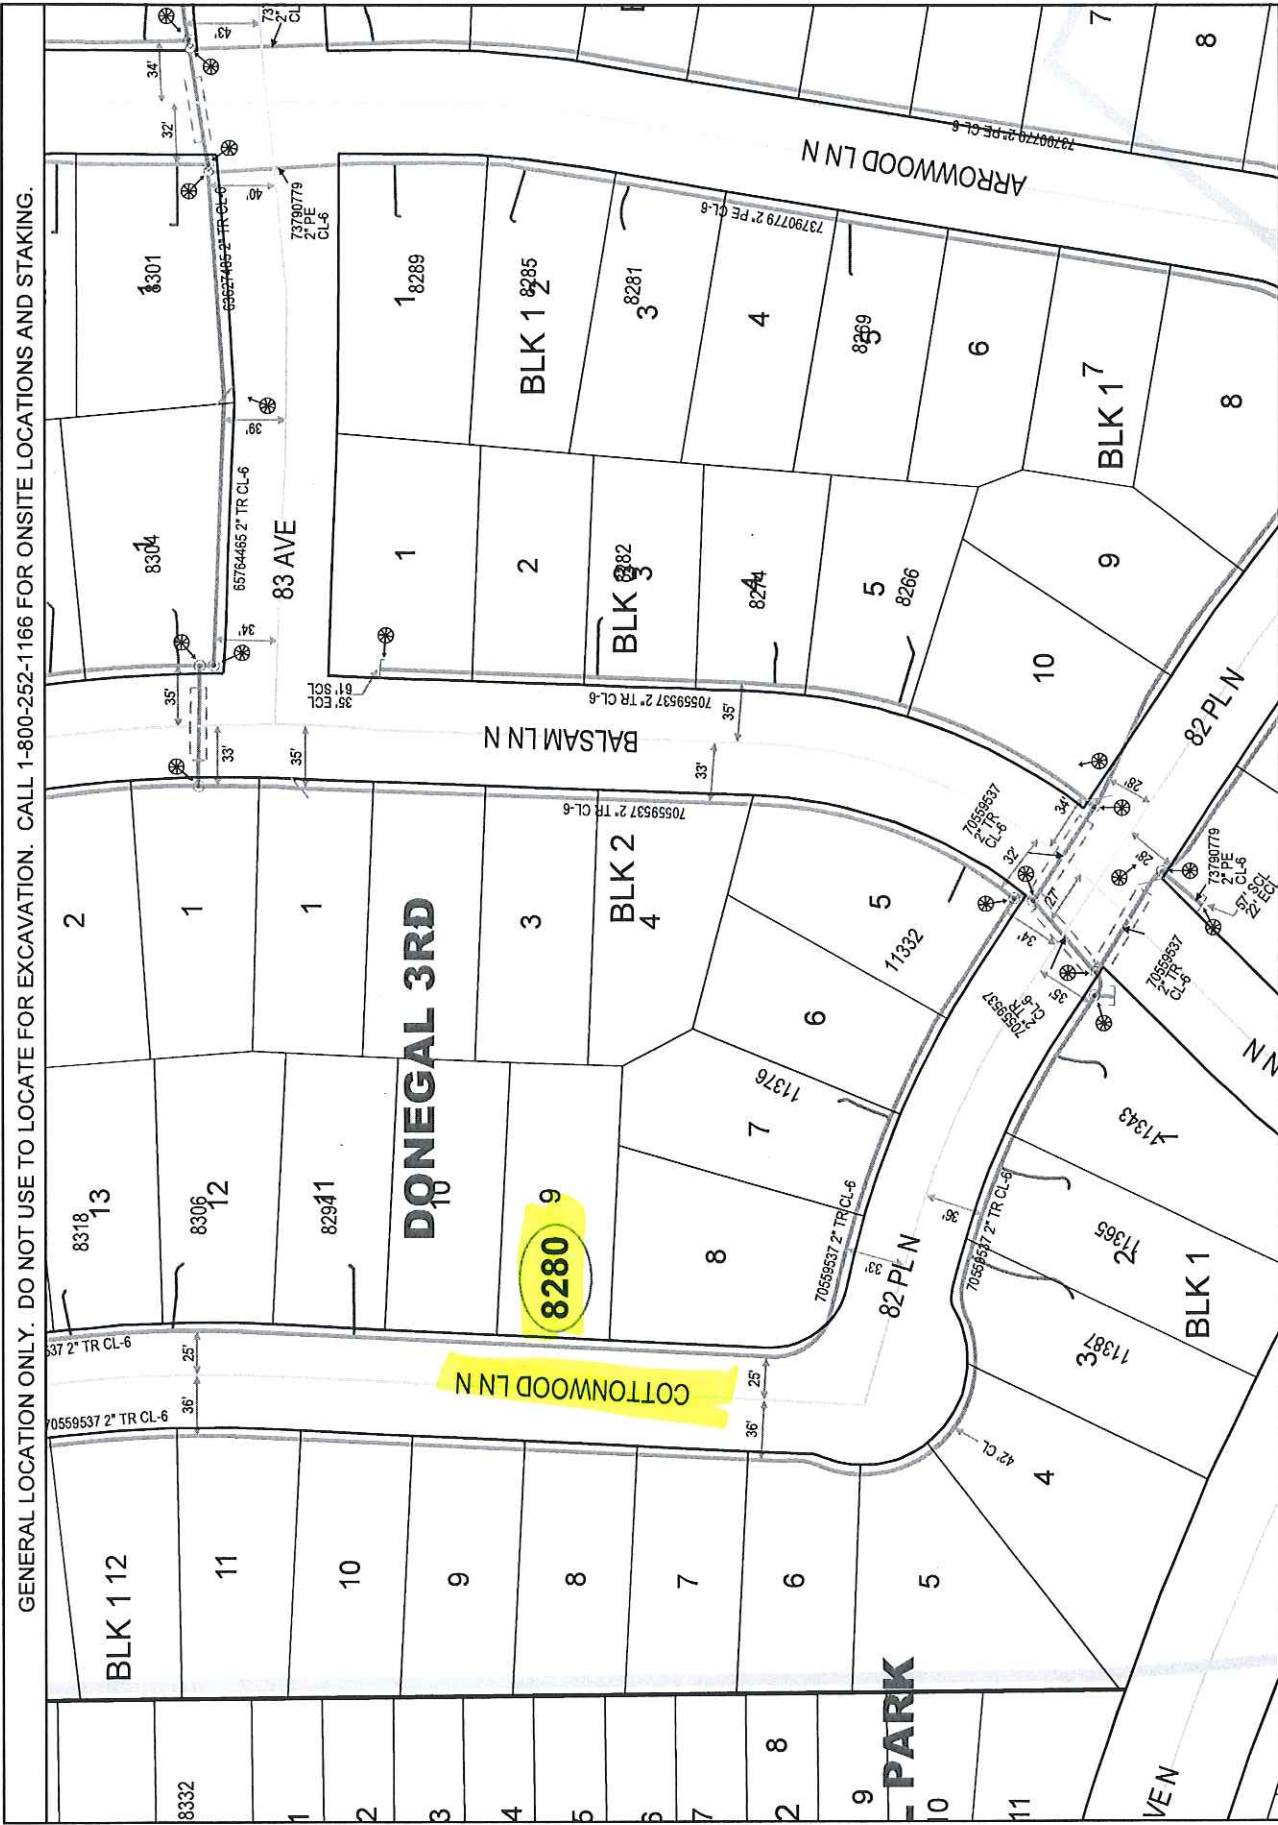

Plotted by: i221536
Plot Date: 9/1/2016

8280 COTTONWOOD LN N
MAPLE GROVE

Scale: 1" = 100'
CenterPoint Energy
North