


GENERAL LOCATION ONLY. DO NOT USE TO LOCATE FOR EXCAVATION. CALL 1-800-252-1166 FOR ONSITE LOCATIONS AND STAKING.

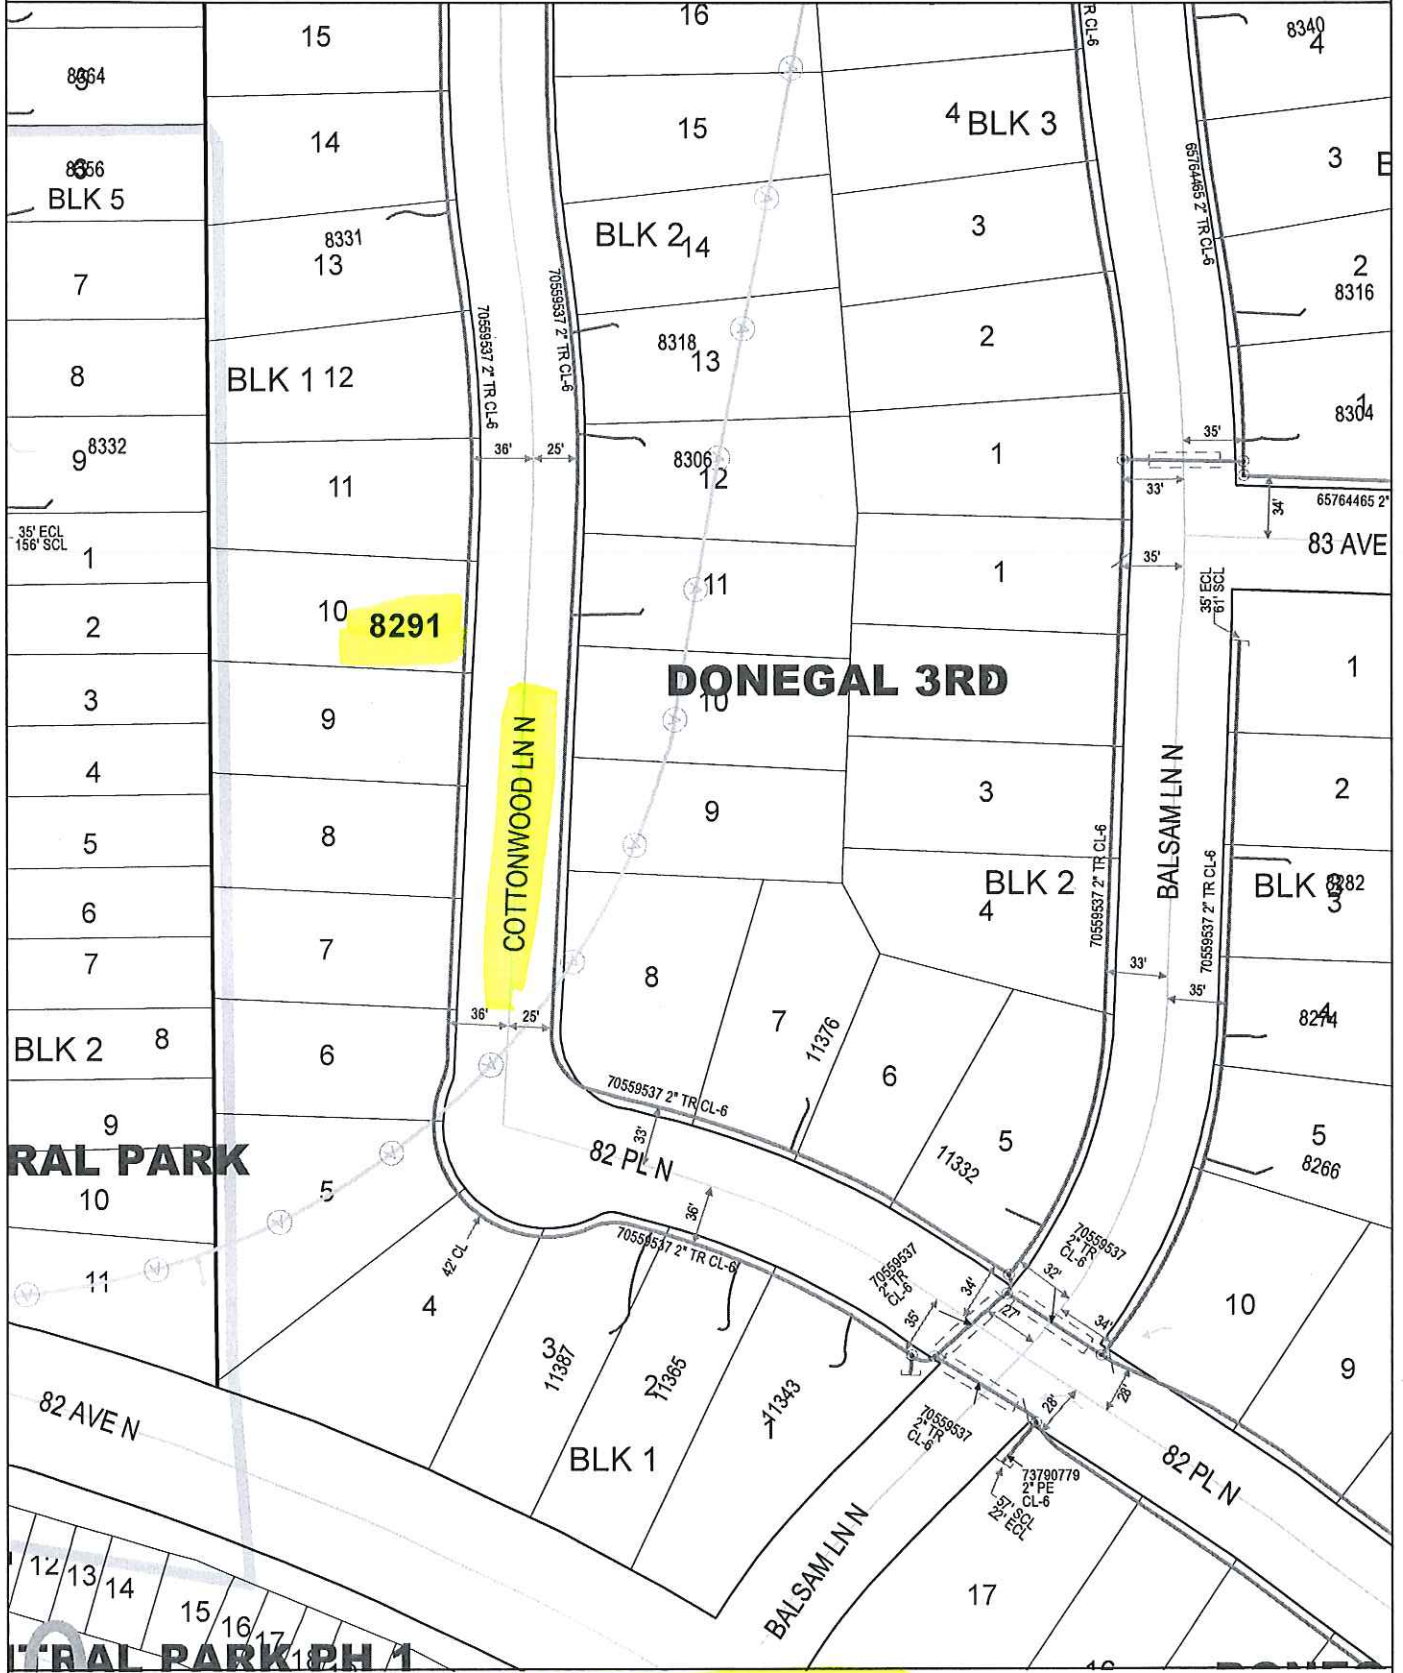

RAL PARK

RAL PARK PH 1

Plotted by: i221749
Plot Date: 9/2/2016

8291 COTTONWOOD LN N
MAPLE GROVE

Scale: 1" : 100'
CenterPoint Energy
North