


GENERAL LOCATION ONLY. DO NOT USE TO LOCATE FOR EXCAVATION. CALL 1-800-252-1166 FOR ONSITE LOCATIONS AND STAKING.

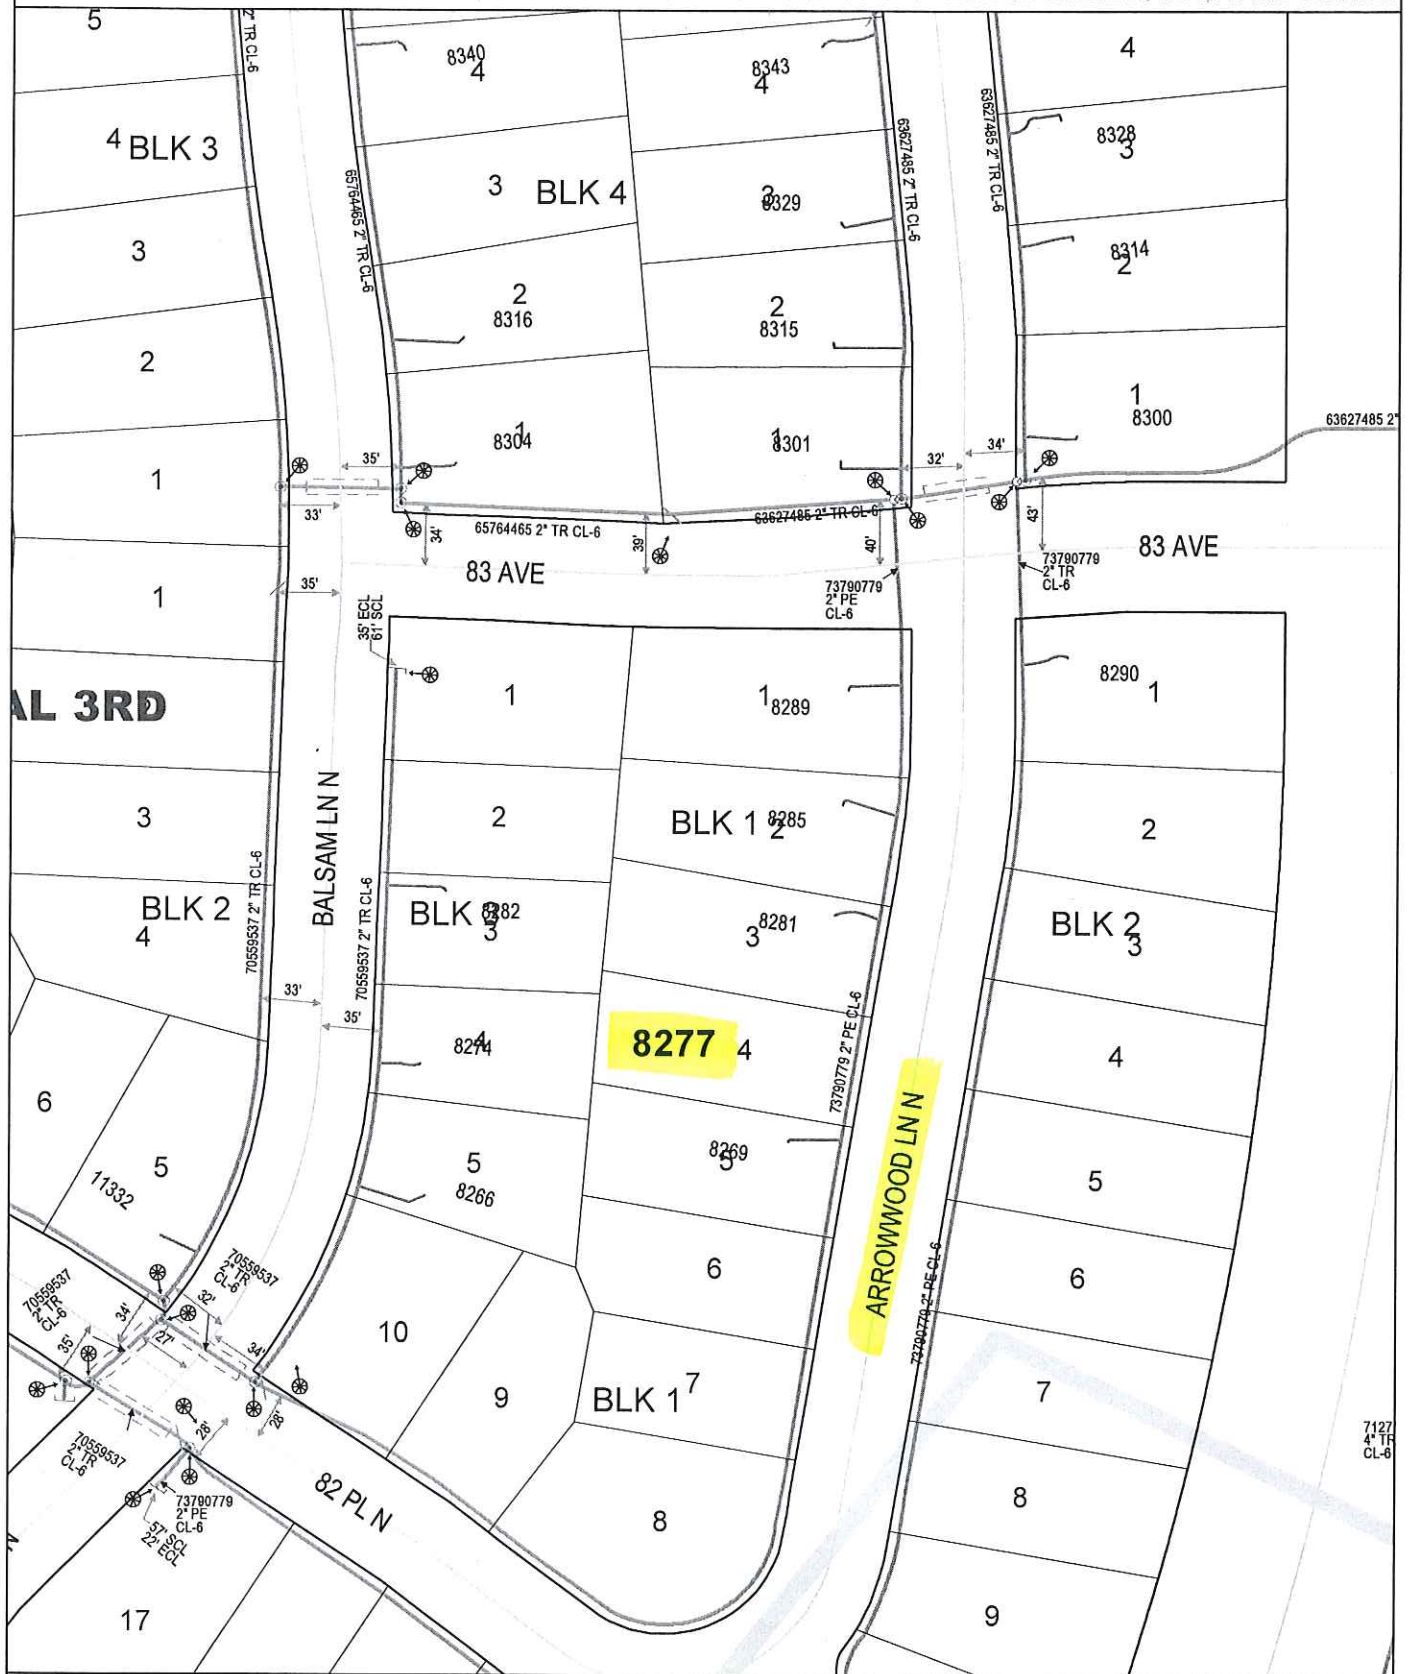

Plotted by: i222382

Plot Date: 9/6/2016

8277 ARROWWOOD LN N

MAPLE GROVE, MN 55369

Scale: 1" : 100'

