


SDU HFC  
 JOINT TRENCH  
 MILLS CREEK 2ND ADD. DESIGN  
 MAPLE GROVE 55369  
 JT33982  
 D-H2-1 (MNMPGR099)

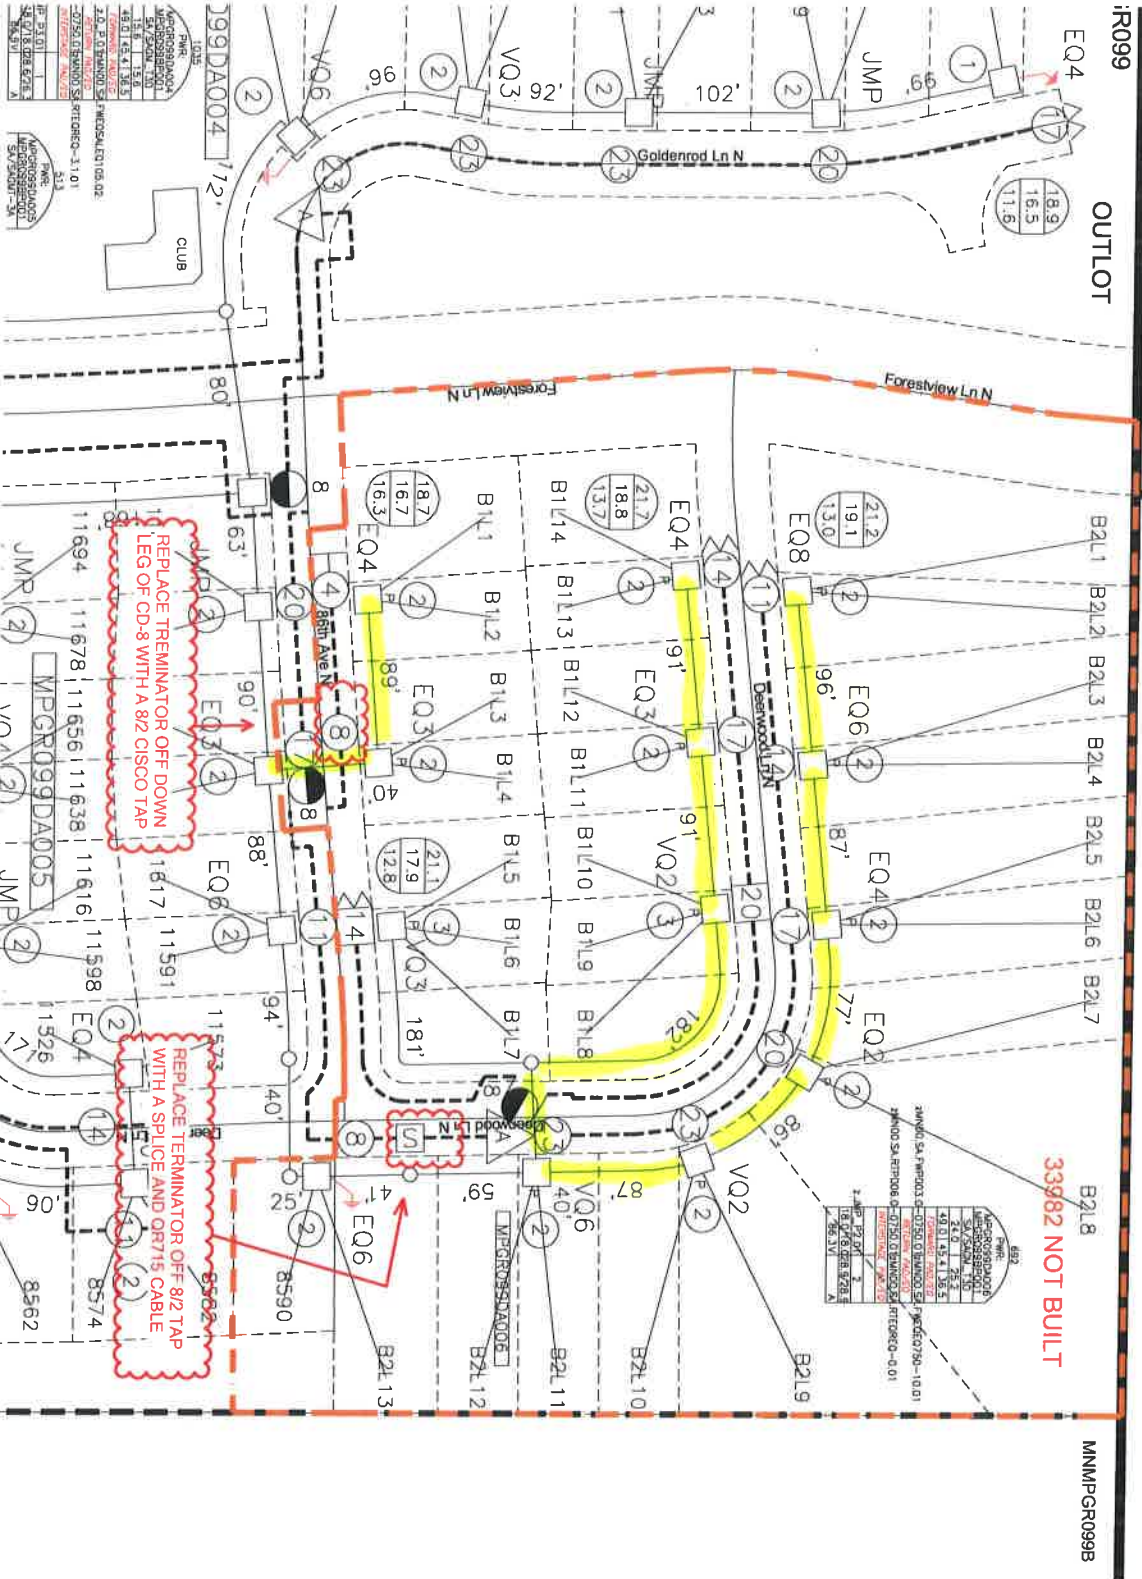

33982 NOT BUILT

DATE	12/27/11
BY	JT
APP'D	
SCALE	AS SHOWN
PROJECT	MAPLE GROVE 55369
CLIENT	SDU HFC
LOCATION	MILLS CREEK 2ND ADD.
DESCRIPTION	JOINT TRENCH
REVISIONS	


