


EPG Company Inc. - DBA Master Level
11885 Brockton Ln. N
Maple Grove, 55369
SM 034430

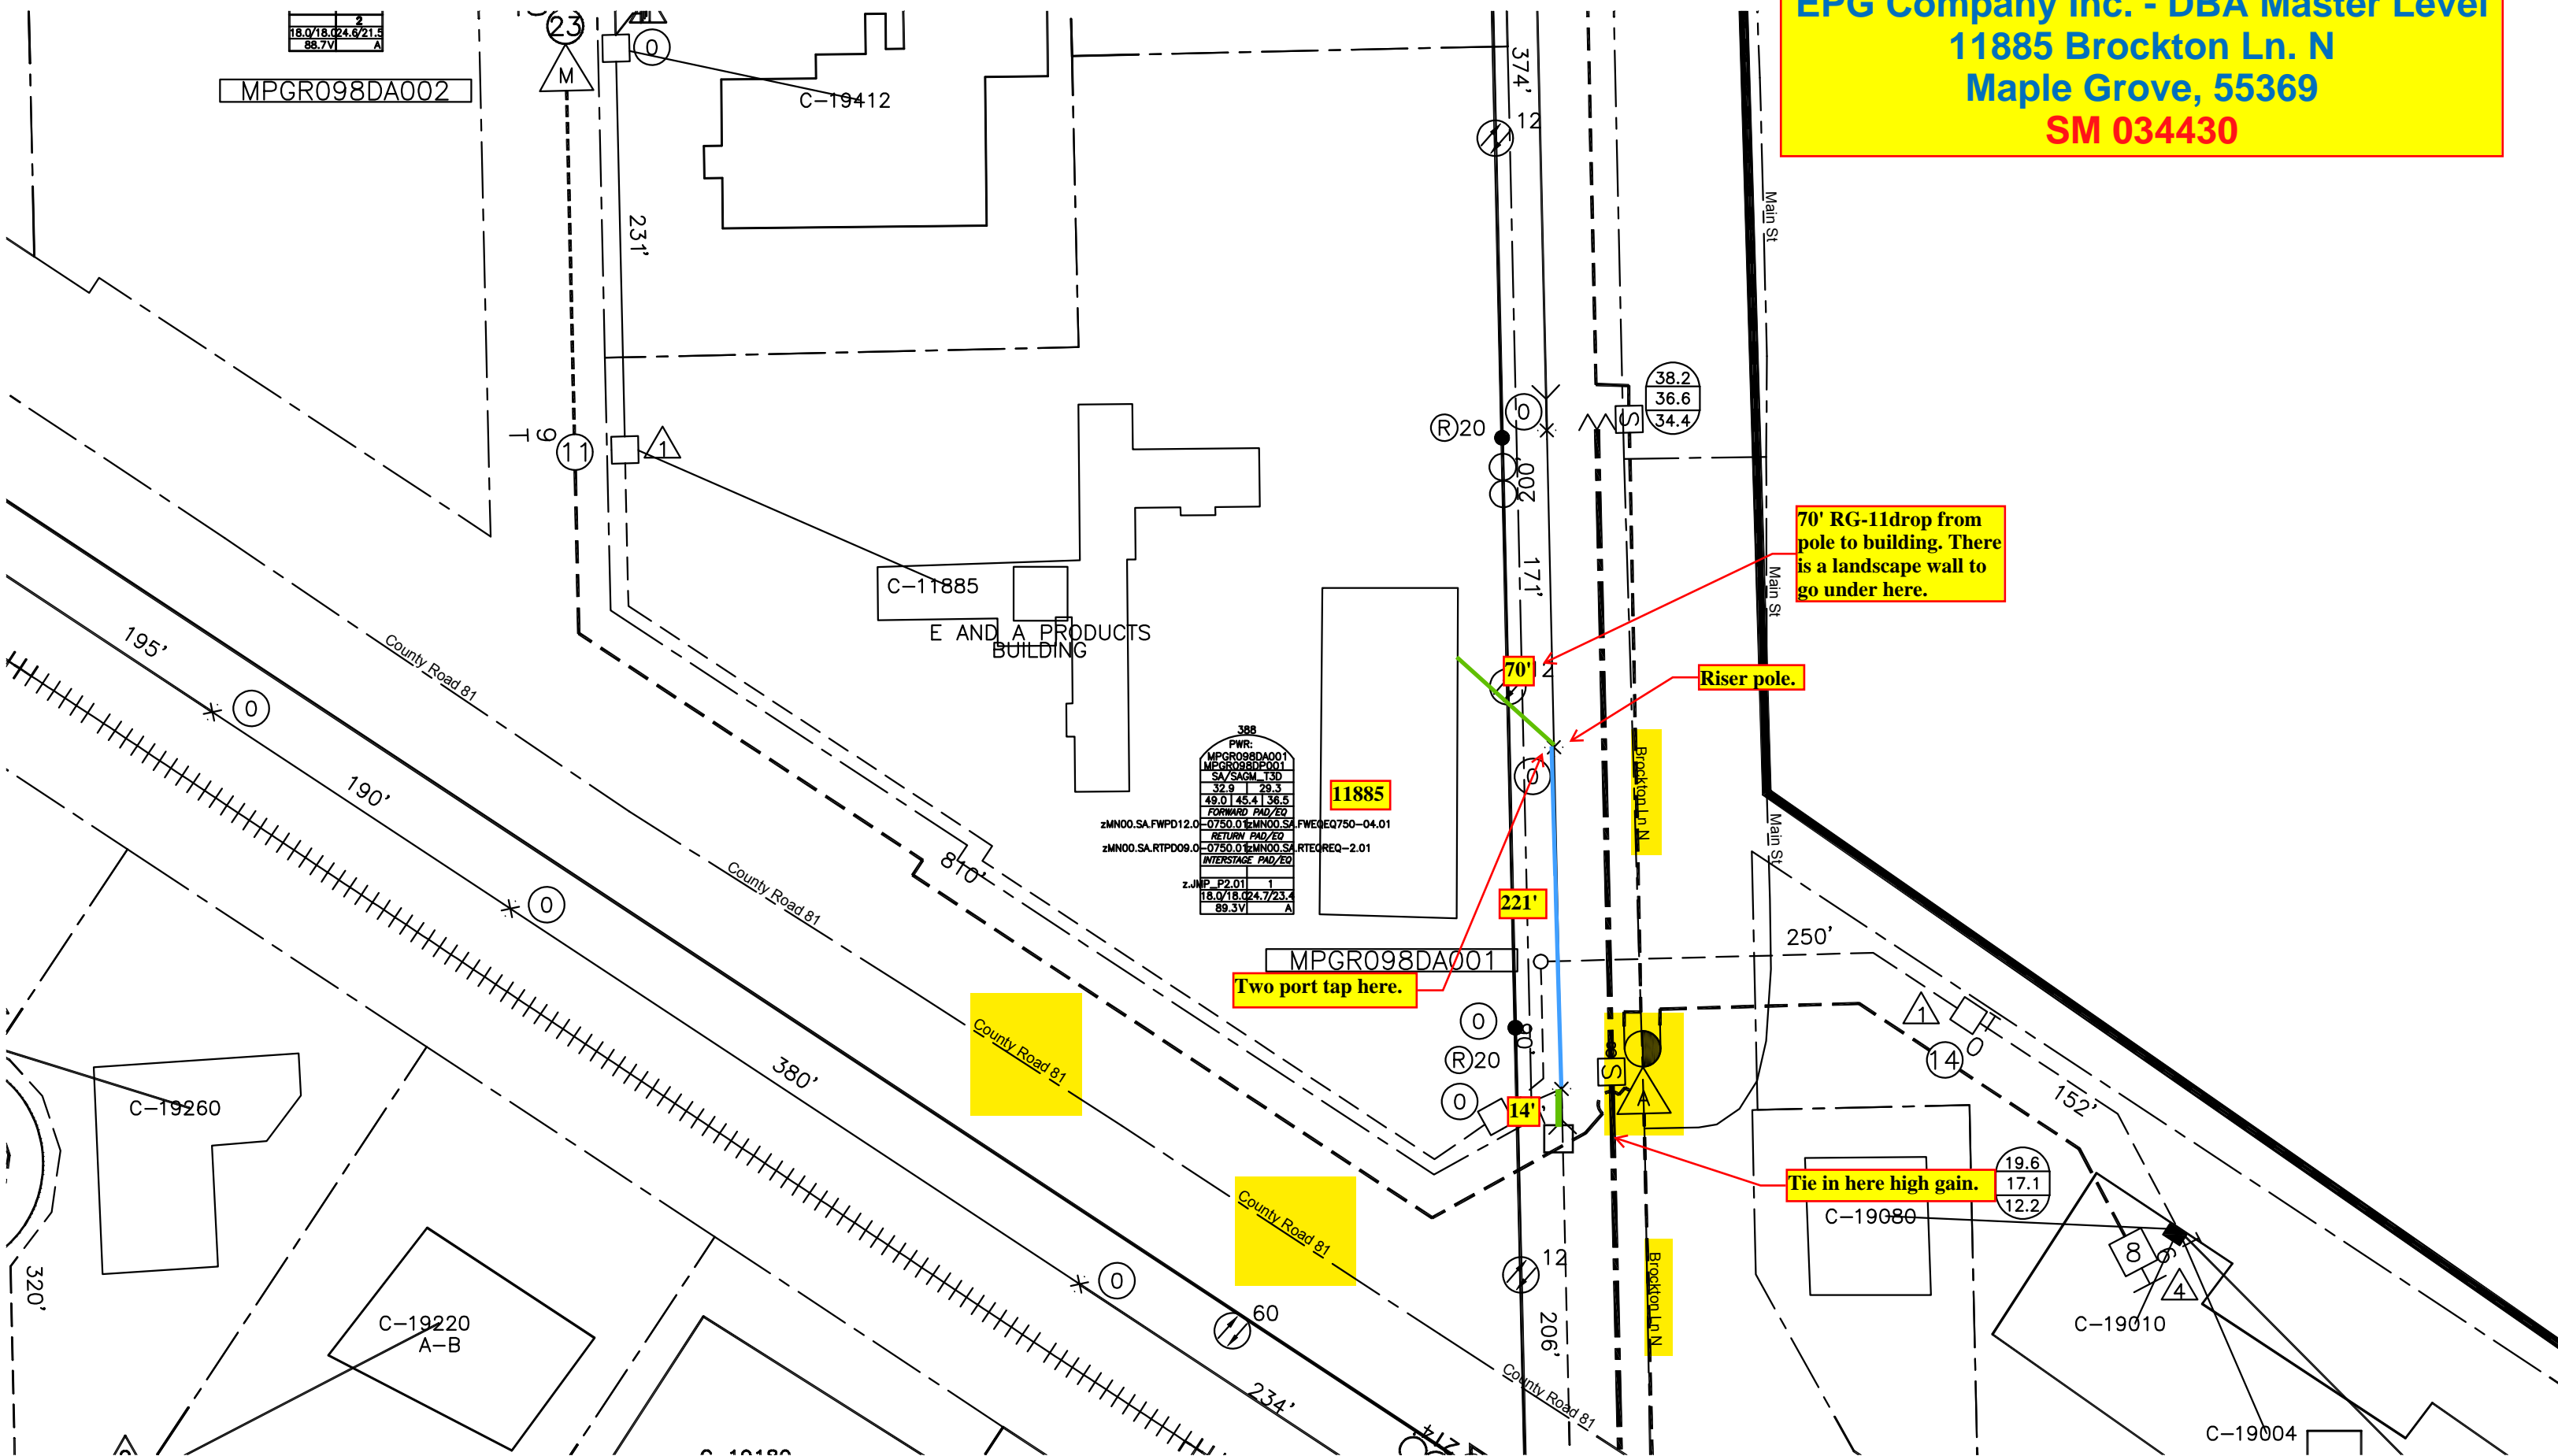

70' RG-11 drop from pole to building. There is a landscape wall to go under here.

Riser pole.

Two port tap here.

Tie in here high gain.

11885

C-19260

C-19220 A-B

C-19412

C-11885
E AND A PRODUCTS BUILDING

C-19080

C-19010

C-19004

MPGR098DA002

MPGR098DA001

23

11

R20

38.2

36.6

34.4

221'

14'

250'

14

19.6

17.1

12.2

8

4

195'

190'

380'

870'

60

234'

12

206'

374'

171'

002

12

12

12

12

12

12