


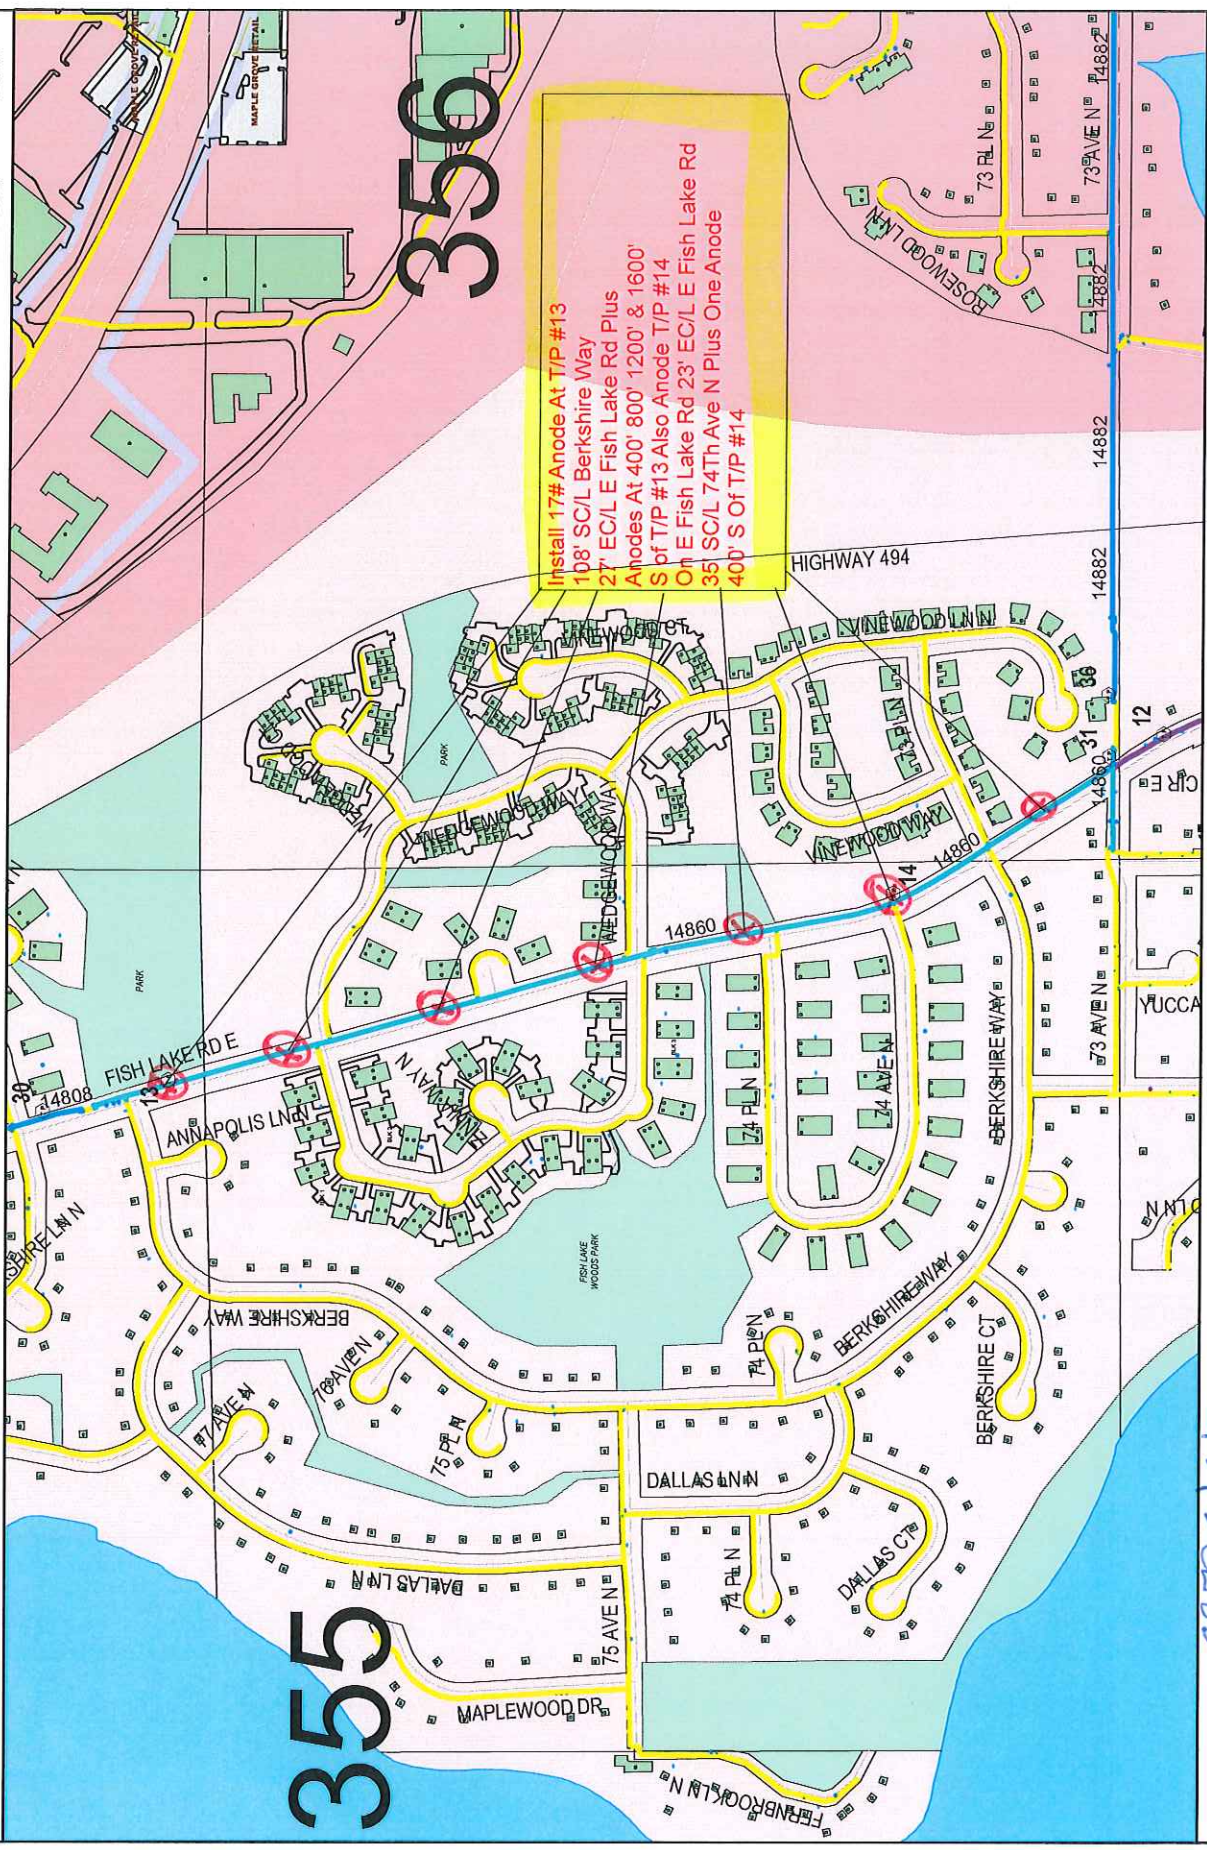

GENERAL LOCATION ONLY.  
DO NOT USE TO LOCATE FOR EXCAVATION.  
CALL 1-800-252-1166 FOR ONSITE LOCATIONS AND STAKING.

Scale: 1" : 502'  
North



Work Order #: 88705421  
Design Date: 12/13/2018

City: Maple Grove  
Quad/Sec/Twp/Rng: NW 1/4, Se27, T119/R22

CP Section #: 14860  
CP Area: 355

Designed By: D Justin  
Designer Phone #: 612-910-1555