


**ME 035707
Residence Inn
11655 Arbor Lakes Pkwy
Maple Grove MN**

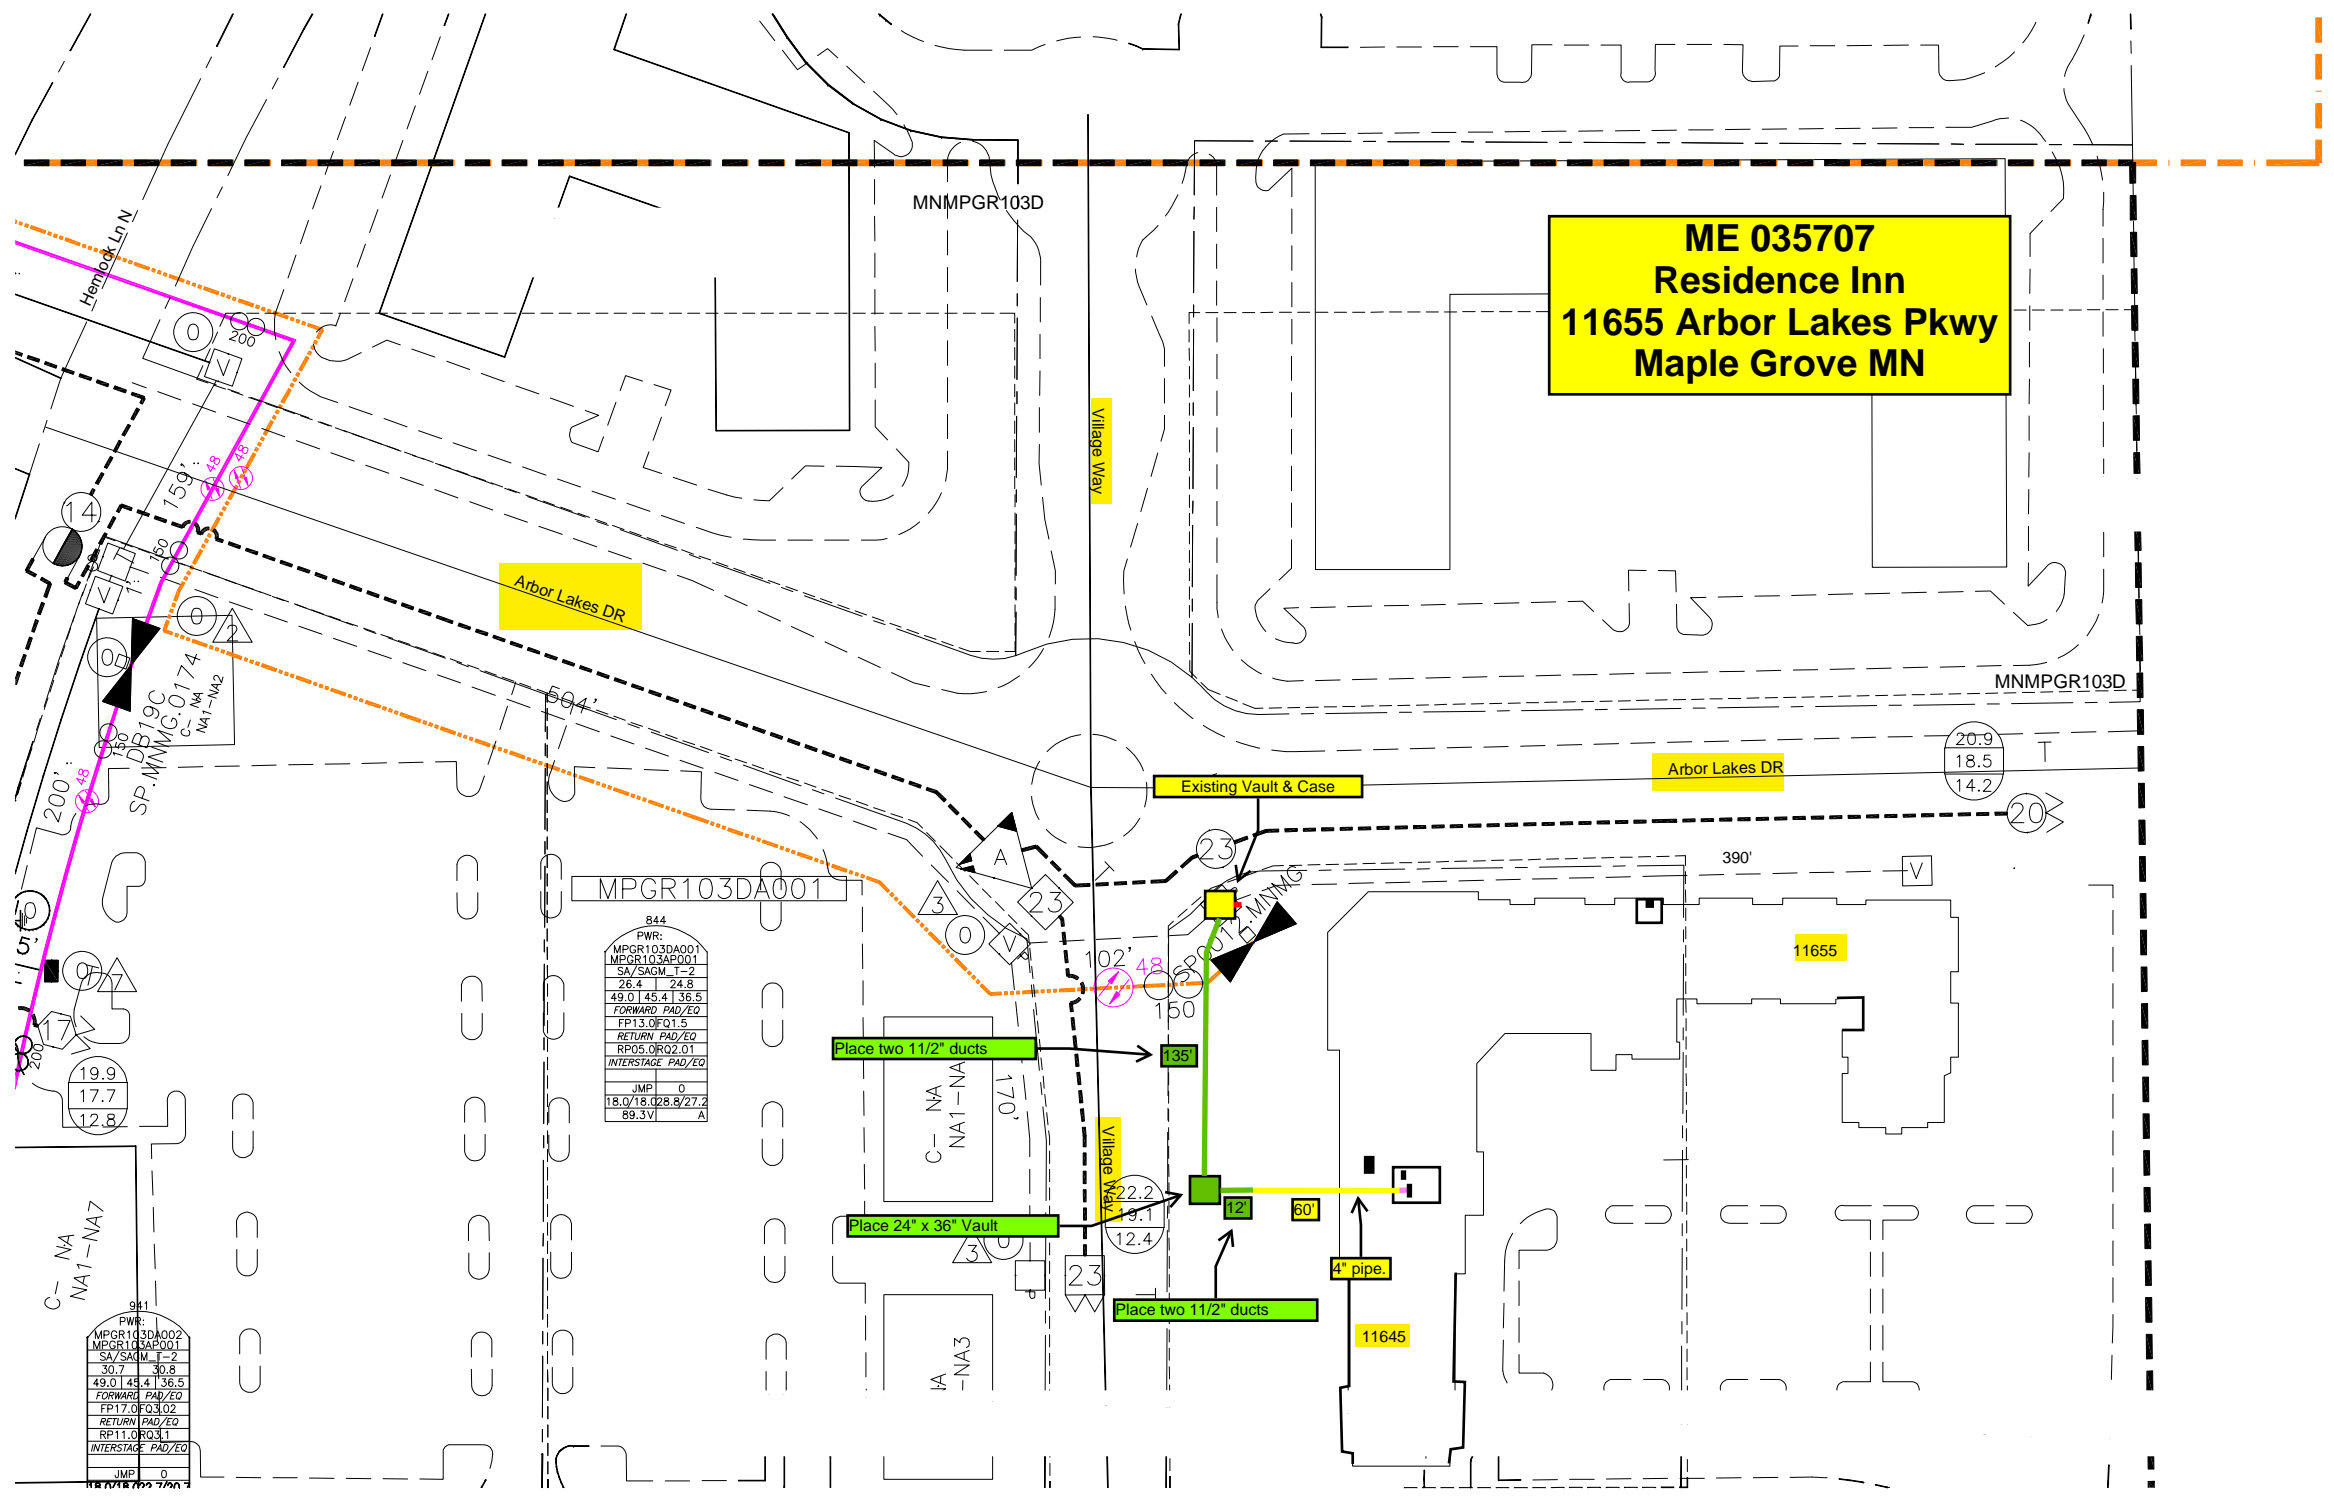

Arbor Lakes DR

Village Way

Existing Vault & Case

Arbor Lakes DR

MPGR103DA001

844
PWR:
MPGR103DA001
MPGR103AP001
SA/SAGM 1-2
28.4 174.8
49.0 145.4 36.5
FORWARD PAD/EO
FP13.0FQ1.5
RETURN PAD/EO
RP05.0RQ2.01
INTERSTAGE PAD/EO
JMP 0
18.0/18.0/28.8/27.2
89.3V A

Place two 11/2" ducts

Place 24" x 36" Vault

Place two 11/2" ducts

4" pipe

941
PWR:
MPGR103DA002
MPGR103AP001
SA/SAGM 1-2
30.7 181.8
49.0 148.4 36.5
FORWARD PAD/EO
FP17.0FQ3.02
RETURN PAD/EO
RP11.0RQ3.1
INTERSTAGE PAD/EO
JMP 0
18.0/18.0/28.8/27.2
89.3V A