


Plot of Easements

NO#

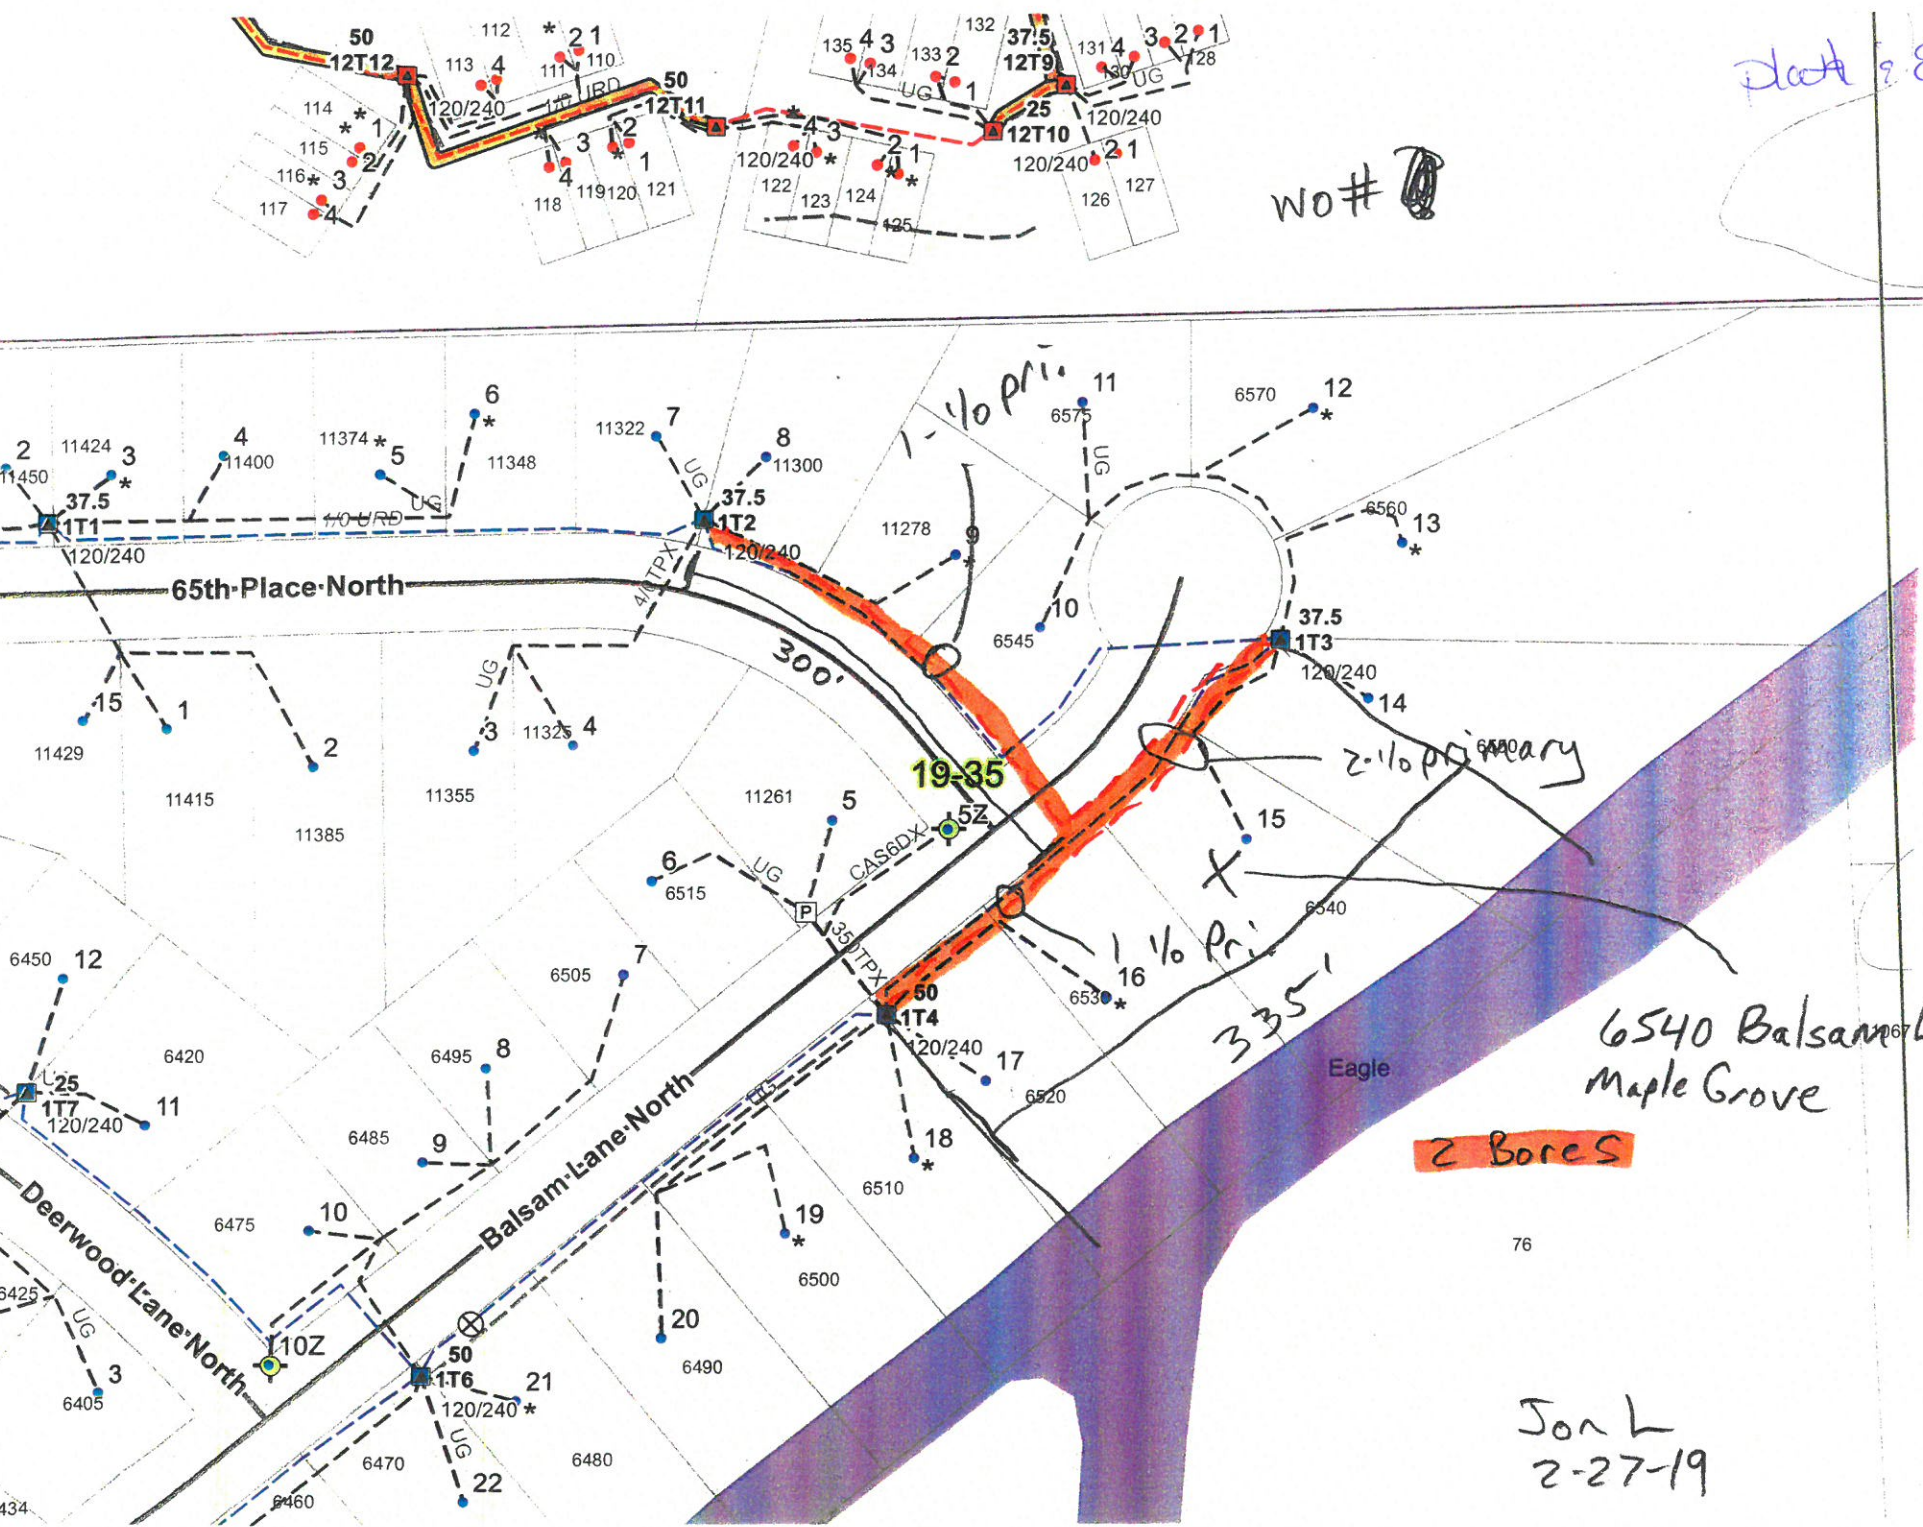

19-35

2-1/0 Pri

3-3/5

2 Bore S

76

Jon L  
2-27-19