


GENERAL LOCATION ONLY. DO NOT USE TO LOCATE FOR EXCAVATION. CALL 1-800-252-1166 FOR ONSITE LOCATIONS AND STAKING.

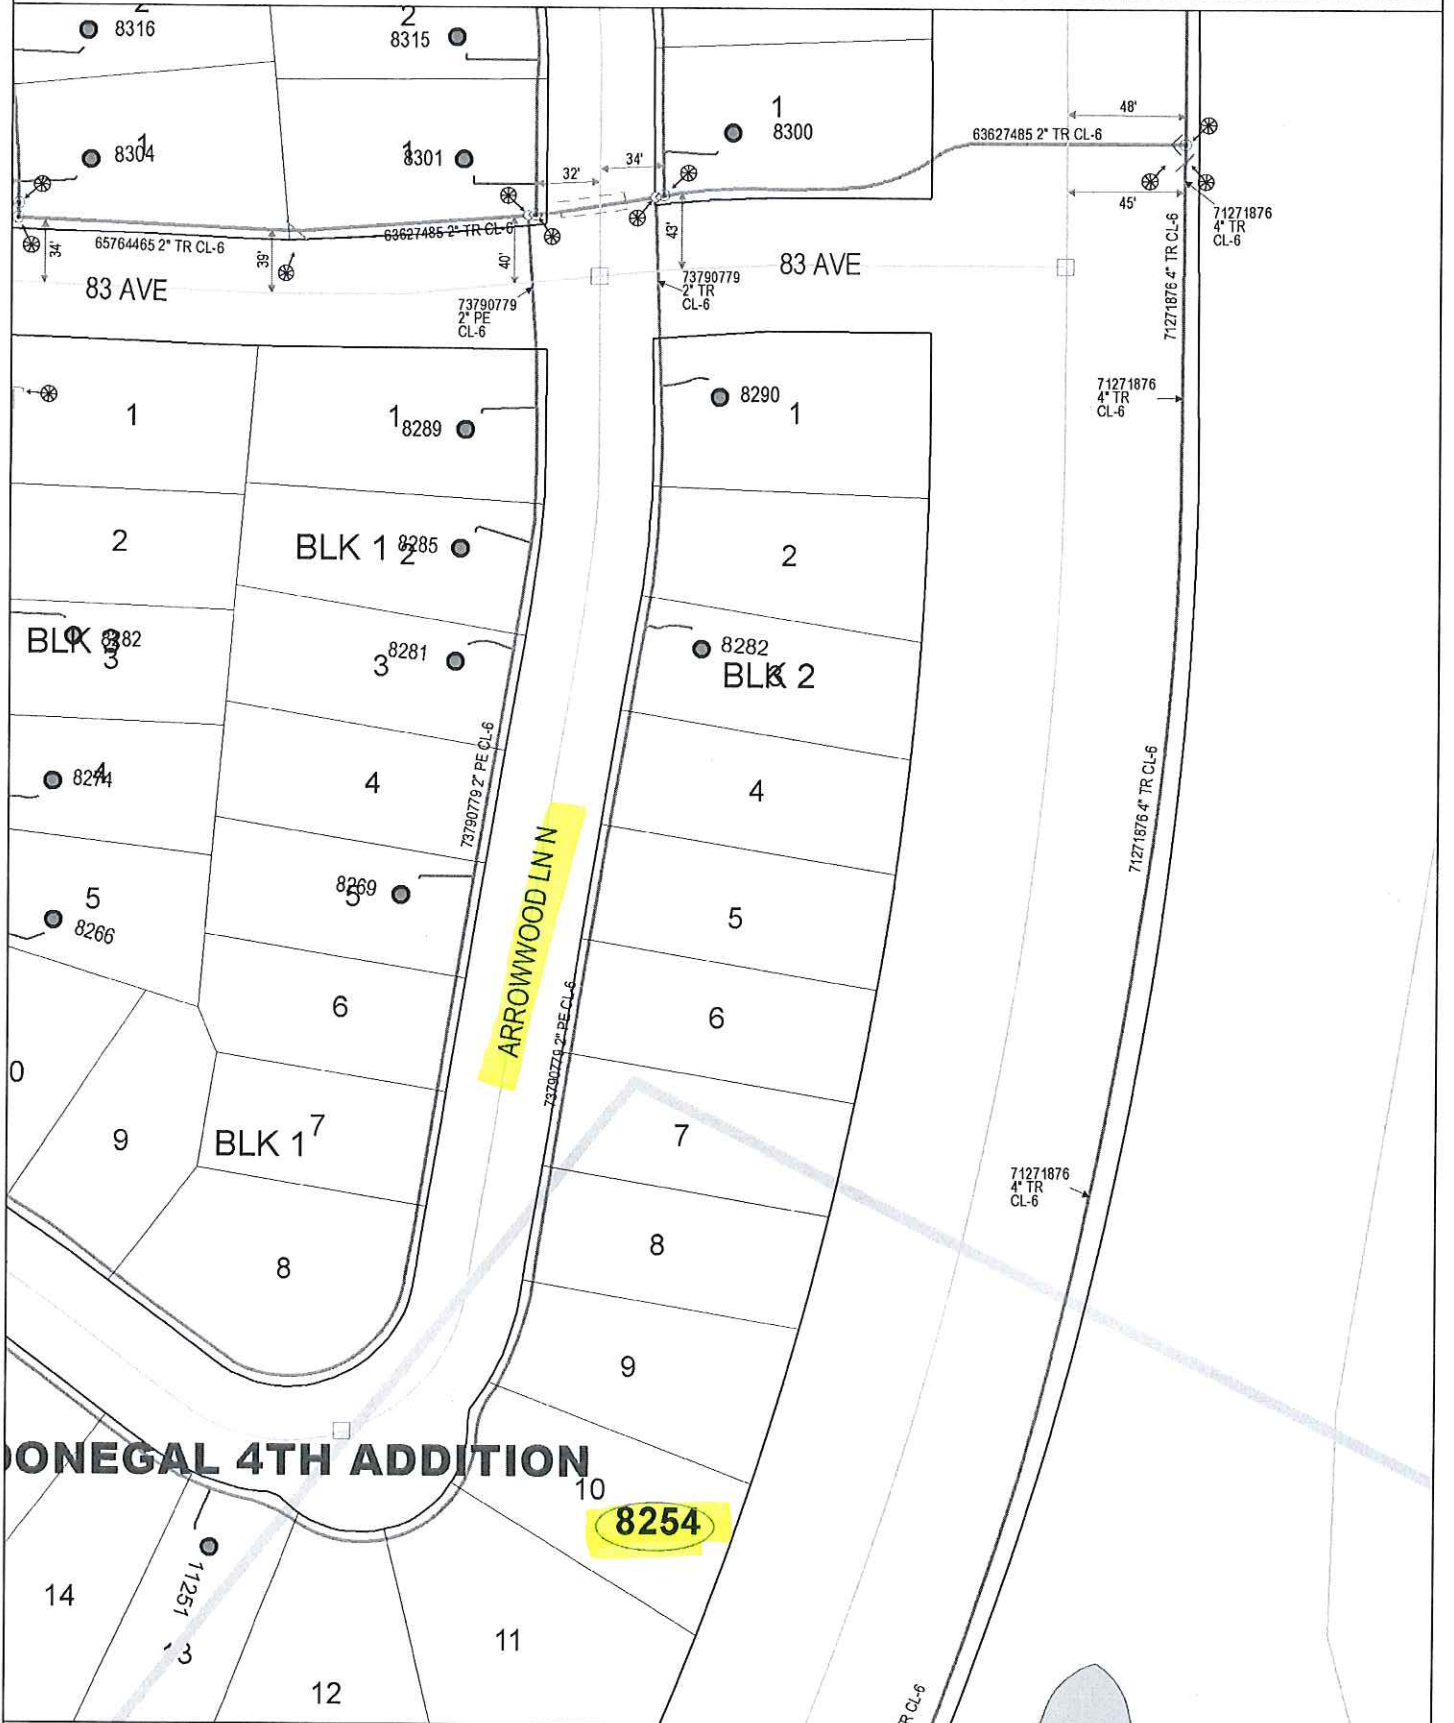

Plotted by: i220531

Plot Date: 9/16/2016

8254 ARROWWOOD LN N

MAPLE GROVE

Scale: 1" : 100'

