

Auto Zone

General Contractor- Kipp O'Shay w/ Texas Alliance Group, INC
939-207-5906; kippdon@gmail.com

Electrician - Sam Ruotsinoja 651-955-7480
sam@gopherpower.com

Designer- John Pfothenauer 763-493-1876;
612-963-3804.c

Task 2 - Service Connections

Customer is running 2 sets of 4/0 CU to padmount transformer K52022T17.


Task 1 - UG Work

Trench approx 275' of 1/0 3 phase cable from LBC K52022W03 in the electric easement to padmount transformer K52022T17.

Set new 120/208 75KVA padmount K52022T17 and pad.

Task 3 - Restoration

Restore area around LBC K52022W03.

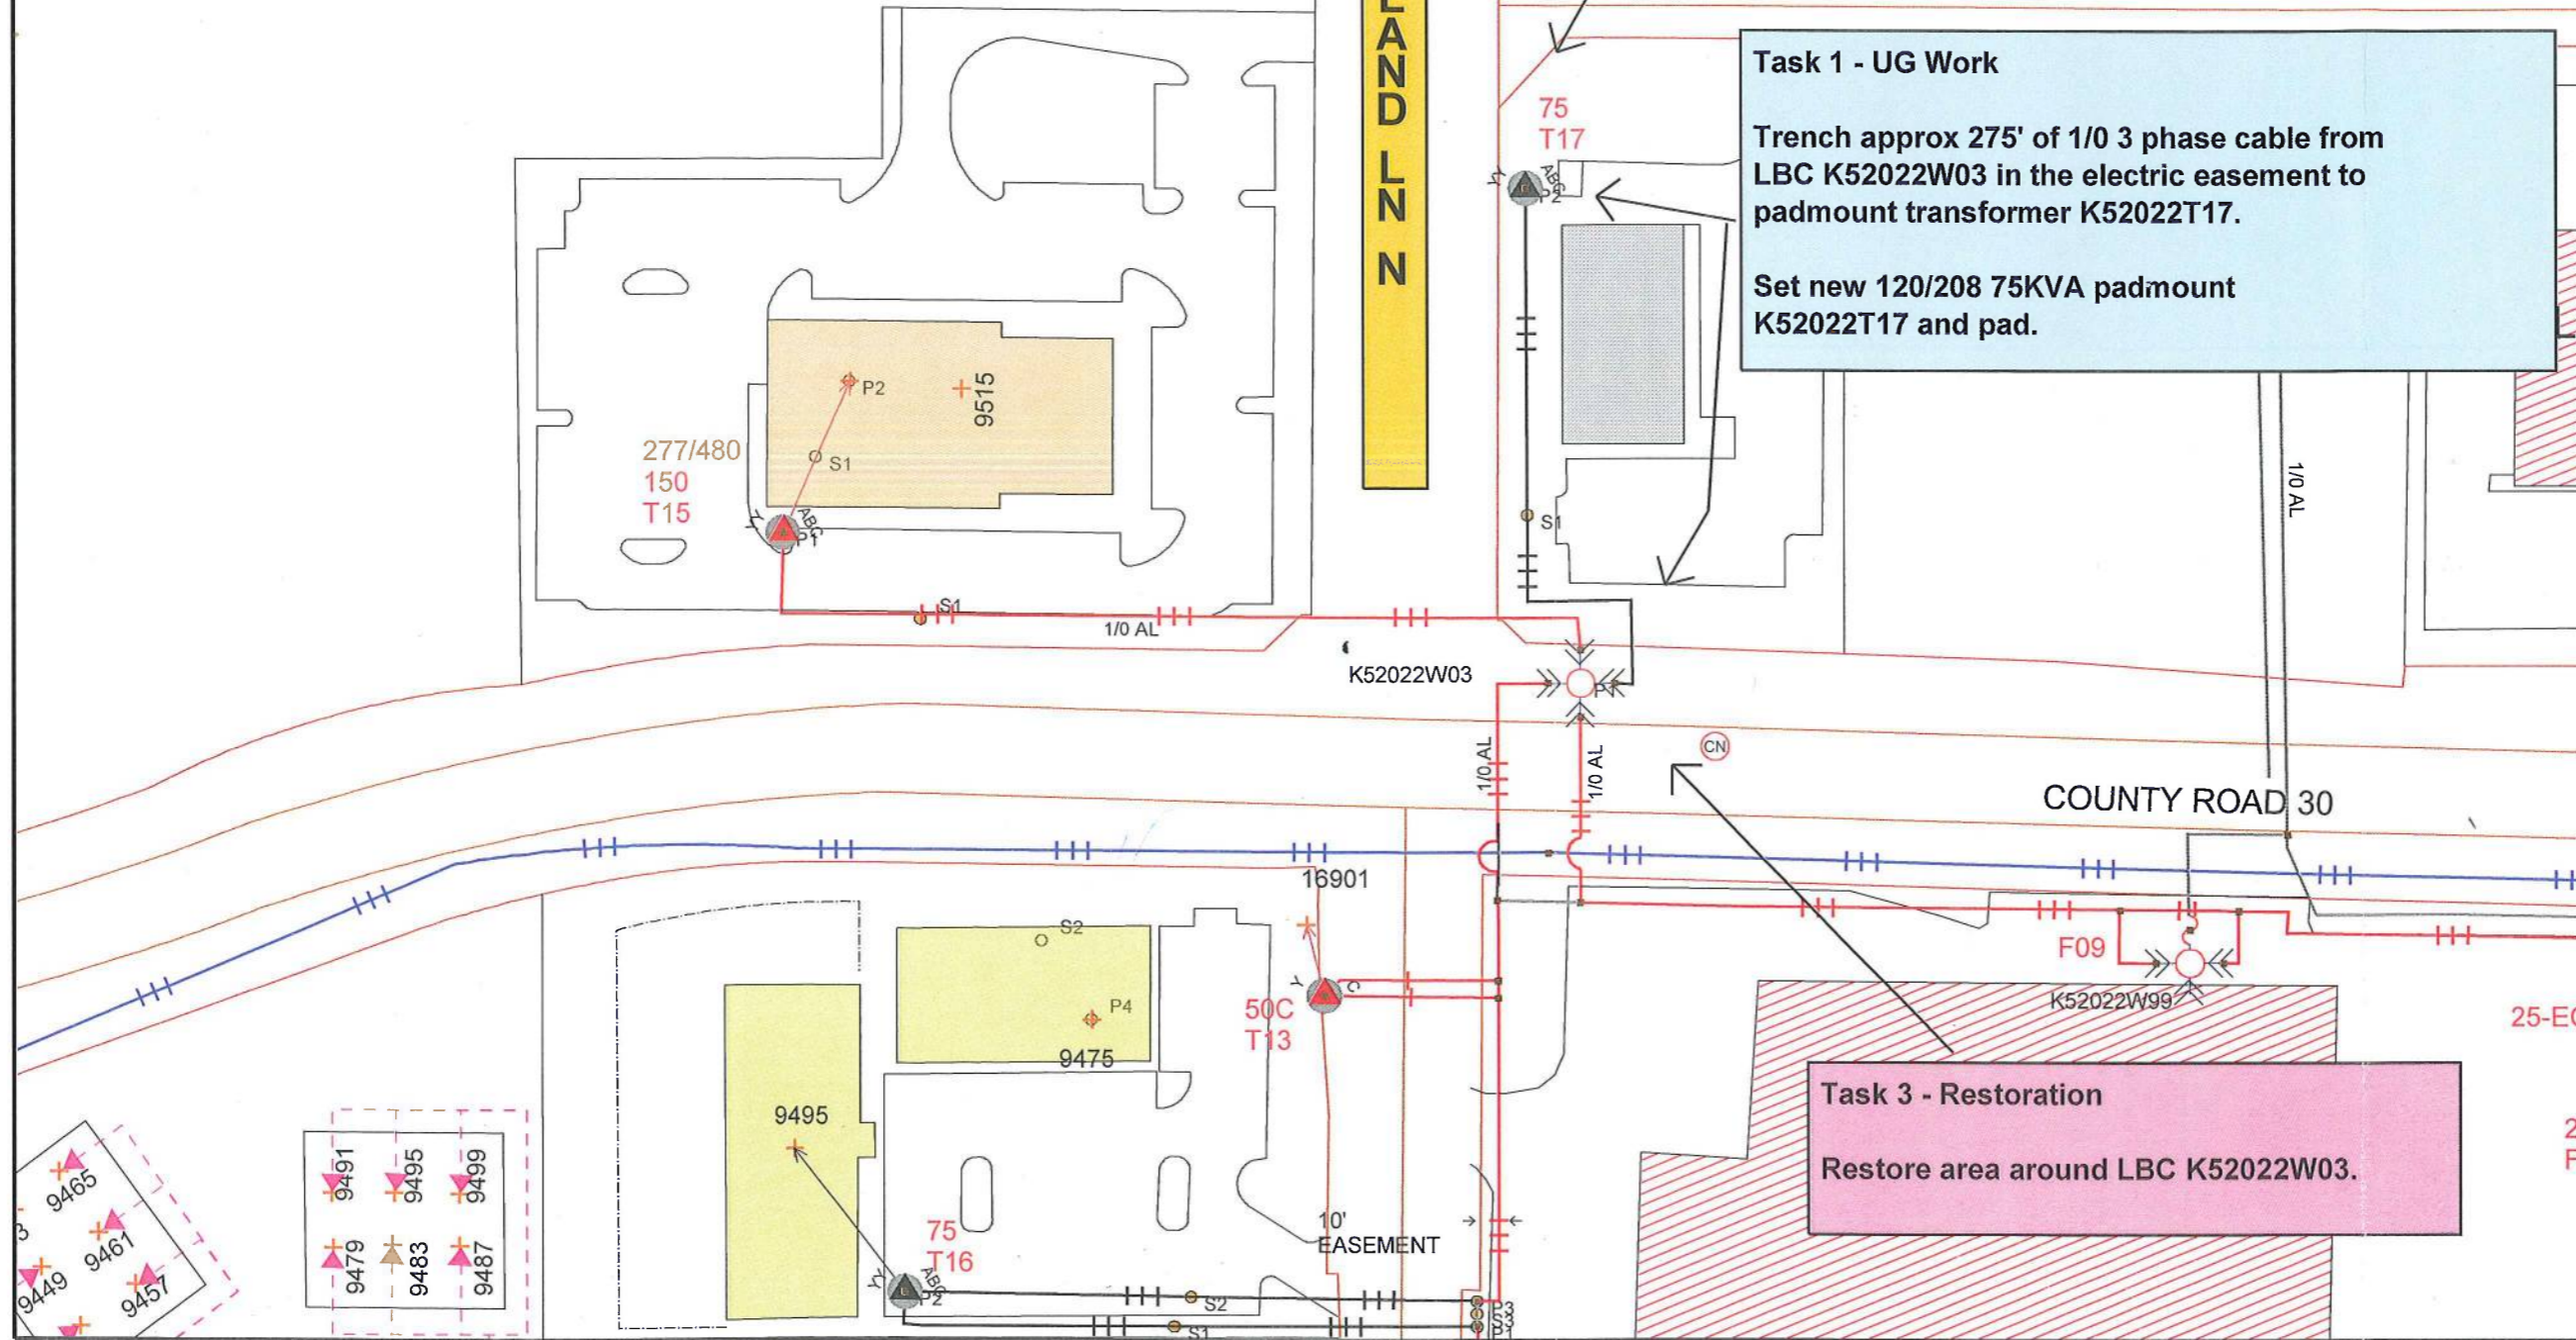

Work Order Information	
Service Request #	: 01329586
Design Number	: 0000549018 1
Designer/Planner ID	: pfj01
Designer/Planner Name	: Pfothenauer, John
Designer/Planner Ph #	: (763) 493-1876
Manager Approval	: _____

Joint Utility	
E:	G:
T:	C:

Design Location	
Division	: Maple Grove
County	: Hennepin
City	: Maple Grove
Address	: 9520 Garland Ln N
T: 119N R: 22W S: 8	
Map #	: K52022 Permit : _____

Electric	
Feeder: ECK322	Voltage: 34500 KVA
Phase: ABC	Bkup Dev ID: _____


Gas	
System	: Pressure :
Size	: Material :
Dead End	: _____

Work Order # : 12443117

Date: 09/19/2016

Sketch: 1 Of 1 Sketch Data

Scale: 1" equals 100'

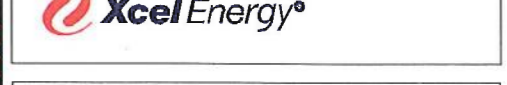

CONSTRUCTION USE ONLY	
<input type="checkbox"/>	NO CHANGES (BUILT AS DESIGNED)
<input type="checkbox"/>	CHANGES MADE AS INDICATED (ALL URD MUST HAVE ACTUAL MEASUREMENTS FROM THE FIELD SITE)

RFO _____
FOREMAN _____ DATE _____
TEAM LEADER _____

DISCLAIMER: THERE ARE NO REPRESENTATIONS OR WARRANTIES (EXPRESS OR IMPLIED) ABOUT THE ACCURACY OF THIS PRINT. THIS PRINT IS PROVIDED WITH NO CLAIM AS TO PRINT COMPLETENESS, TIMELINESS, ACCURACY OF CONTENT OR USEFULNESS. STATE LAW REQUIRES ANYONE DIGGING, GRADING OR EXCAVATING TO OBTAIN A PRIOR FIELD LOCATE OF ALL UTILITIES; THIS PRINT DOES NOT DISCHARGE THIS REQUIREMENT OR ANY OTHER REQUIREMENT. THE COMPANY AND ITS AFFILIATES ASSUME NO LEGAL RESPONSIBILITY OR LIABILITY FOR THE RECIPIENT'S USE (OR ANY OTHER PARTIES' USE) OF THE PRINT, INCLUDING THE RECIPIENT'S INTENDED PURPOSE IN USING THE PRINT. NO COMPANY EMPLOYEE OR OTHER PARTY HAS BEEN AUTHORIZED TO PROVIDE THIS PRINT FOR PLANNING OR ESTIMATING PURPOSES; RELY ON THIS PRINT AT YOUR OWN RISK. BY ACCEPTING THIS PRINT, THE RECIPIENT & ANY OTHER PARTY RECEIVING A COPY OF THE PRINT ACKNOWLEDGES AND AGREES TO THIS DISCLAIMER. For All Field Locates Call 811