


Maple Grove 82nd & Dunkirk

Task 1: Map shows wire in conduit, if it is, reuse conduit if possible. If not, abandon wire and install by direct bore approx 350' of #6 AL DX in 1 1/2" conduit. Replace wood pole with 30' direct buried FG pole with 4' mastarm. Transfer streetlight to new pole, terminate wires, and restore worksite to prior condition.

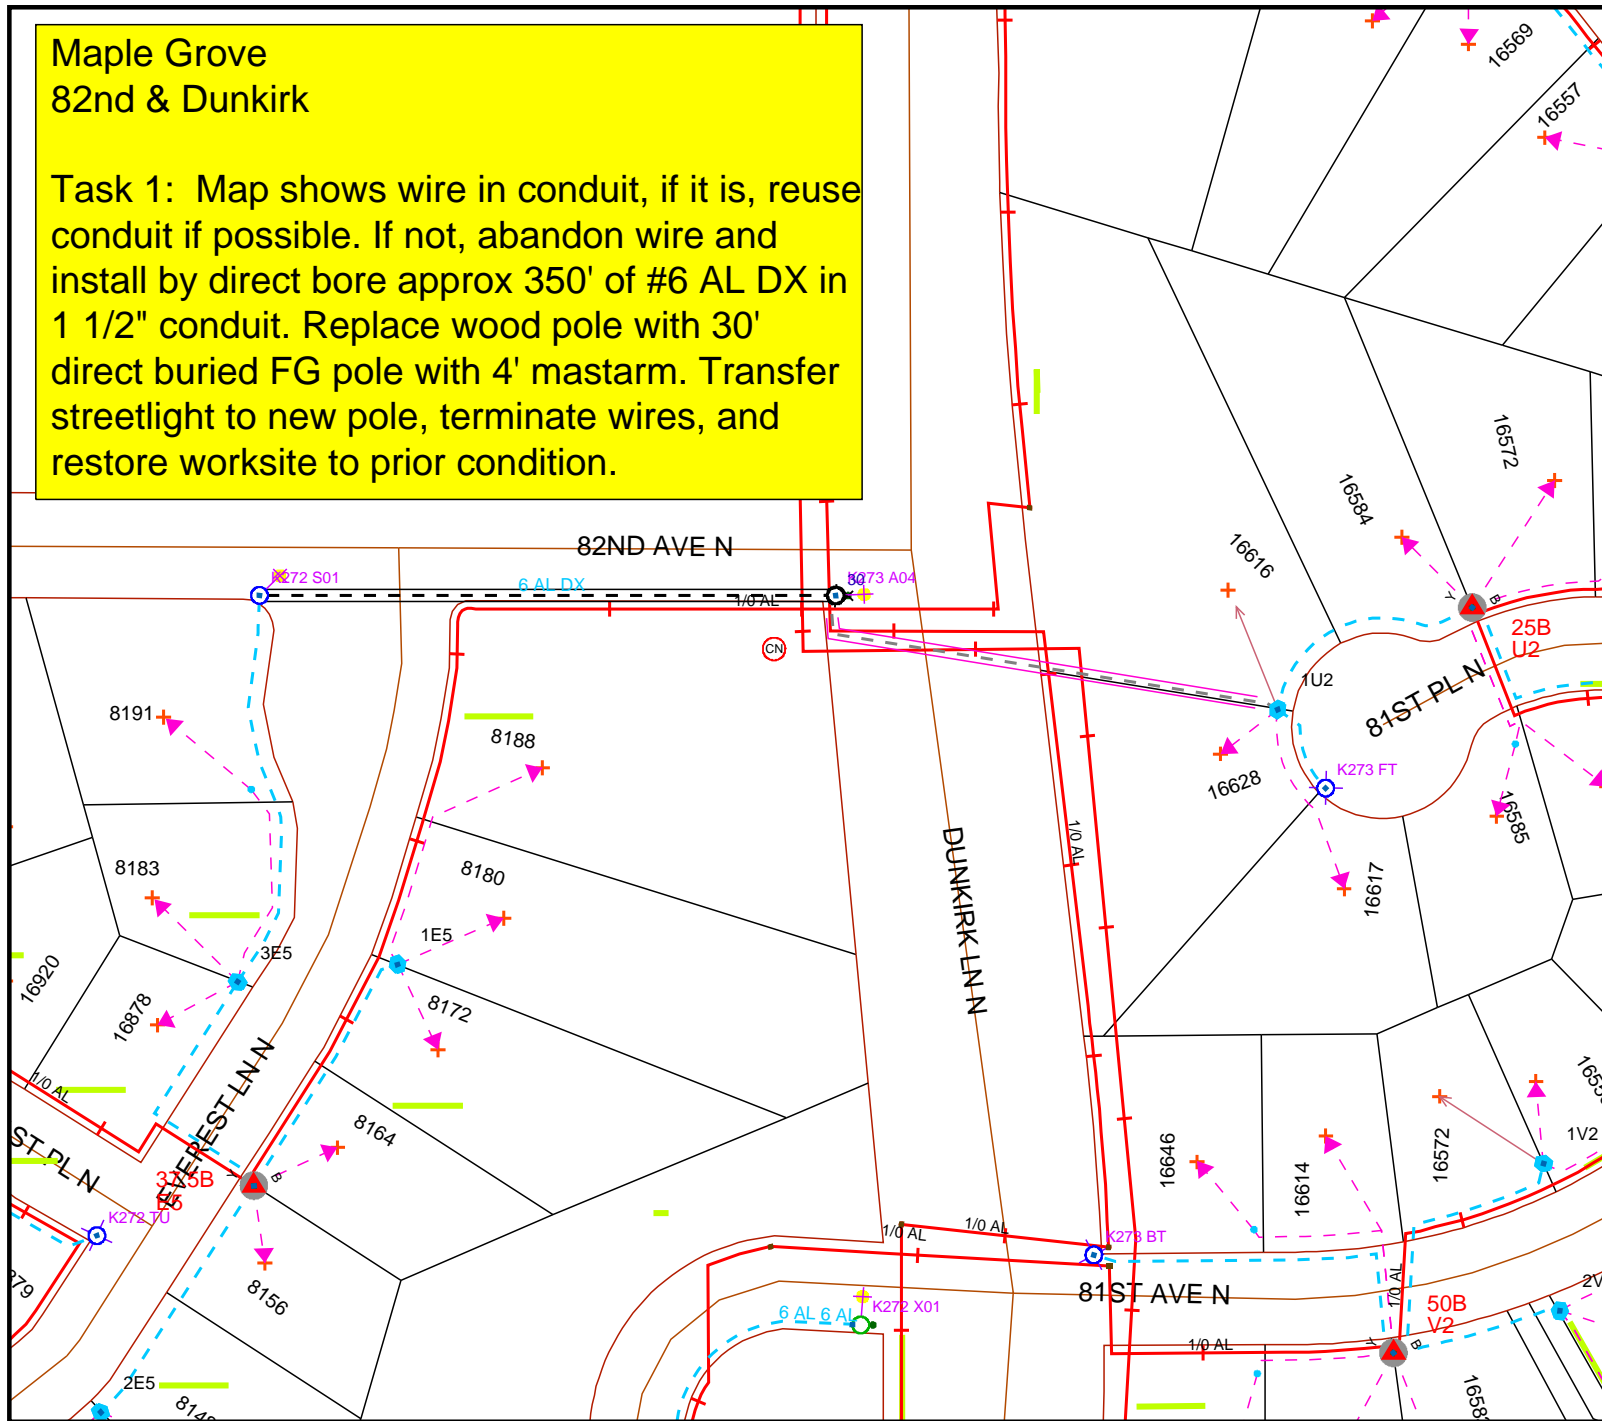

Work Order Information	
Service Request #	: 01334214
Design Number	: 0000548619 1
Designer/Planner ID:	ercd98
Designer/Planner Name:	Erickson, Damon
Designer/Planner Ph #	:
Manager Approval:	_____

Joint Utility	
E:	G:
T:	C:

Design Location	
Division:	Maple Grove
County:	Hennepin
City:	Maple Grove
Address:	
T:	119N R: 22W S: 20
Map #:	K52072 Permit

Electric	
Feeder:	Voltage:
Phase:	BkupDevID:

Gas	
System:	Pressure:
Size:	Material:
Dead End:	

Work Order #:	12437059
Date:	09/08/2016
Sketch:	# of # Sketch Data
Scale:	1" equals 125'



CONSTRUCTION USE ONLY	
<input type="checkbox"/>	NO CHANGES (BUILT AS DESIGNED)
<input type="checkbox"/>	CHANGES MADE AS INDICATED
(ALL URD MUST HAVE ACTUAL MEASUREMENTS FROM THE FIELD SITE)	
RFO	_____
FOREMAN	_____ DATE _____
TEAM LEADER	_____

DISCLAIMER: THERE ARE NO REPRESENTATIONS OR WARRANTIES (EXPRESS OR IMPLIED) ABOUT THE ACCURACY OF THIS PRINT. THIS PRINT IS PROVIDED WITH NO CLAIM AS TO PRINT COMPLETENESS, TIMELINESS, ACCURACY OF CONTENT OR USEFULNESS. STATE LAW REQUIRES ANYONE DIGGING, GRADING OR EXCAVATING TO OBTAIN A PRIOR FIELD LOCATE OF ALL UTILITIES; THIS PRINT DOES NOT DISCHARGE THIS REQUIREMENT OR ANY OTHER REQUIREMENT. THE COMPANY AND ITS AFFILIATES ASSUME NO LEGAL RESPONSIBILITY OR LIABILITY FOR THE RECIPIENT'S USE (OR ANY OTHER PARTIES' USE) OF THE PRINT, INCLUDING THE RECIPIENTS INTENDED PURPOSE IN USING THE PRINT. NO COMPANY EMPLOYEE OR OTHER PARTY HAS BEEN AUTHORIZED TO PROVIDE THIS PRINT FOR PLANNING OR ESTIMATING PURPOSES; RELY ON THIS PRINT AT YOUR OWN RISK. BY ACCEPTING THIS PRINT, THE RECIPIENT & ANY OTHER PARTY RECEIVING A COPY OF THE PRINT ACKNOWLEDGES AND AGREES TO THIS DISCLAIMER.
For All Field Locates Call 811