




Gas Operations C&M Completion Form

W.O. #	89770763	Completed By	00066052	Date	4/12/2019
--------	----------	--------------	----------	------	-----------

Address	Eagle Lake dr. west & Hemlock lane north	City	Maple Grove
---------	--	------	-------------

Remarks: *MGC#19-1335*

Utility permit to repair leak on main line in northeast corner of intersection in soft surface

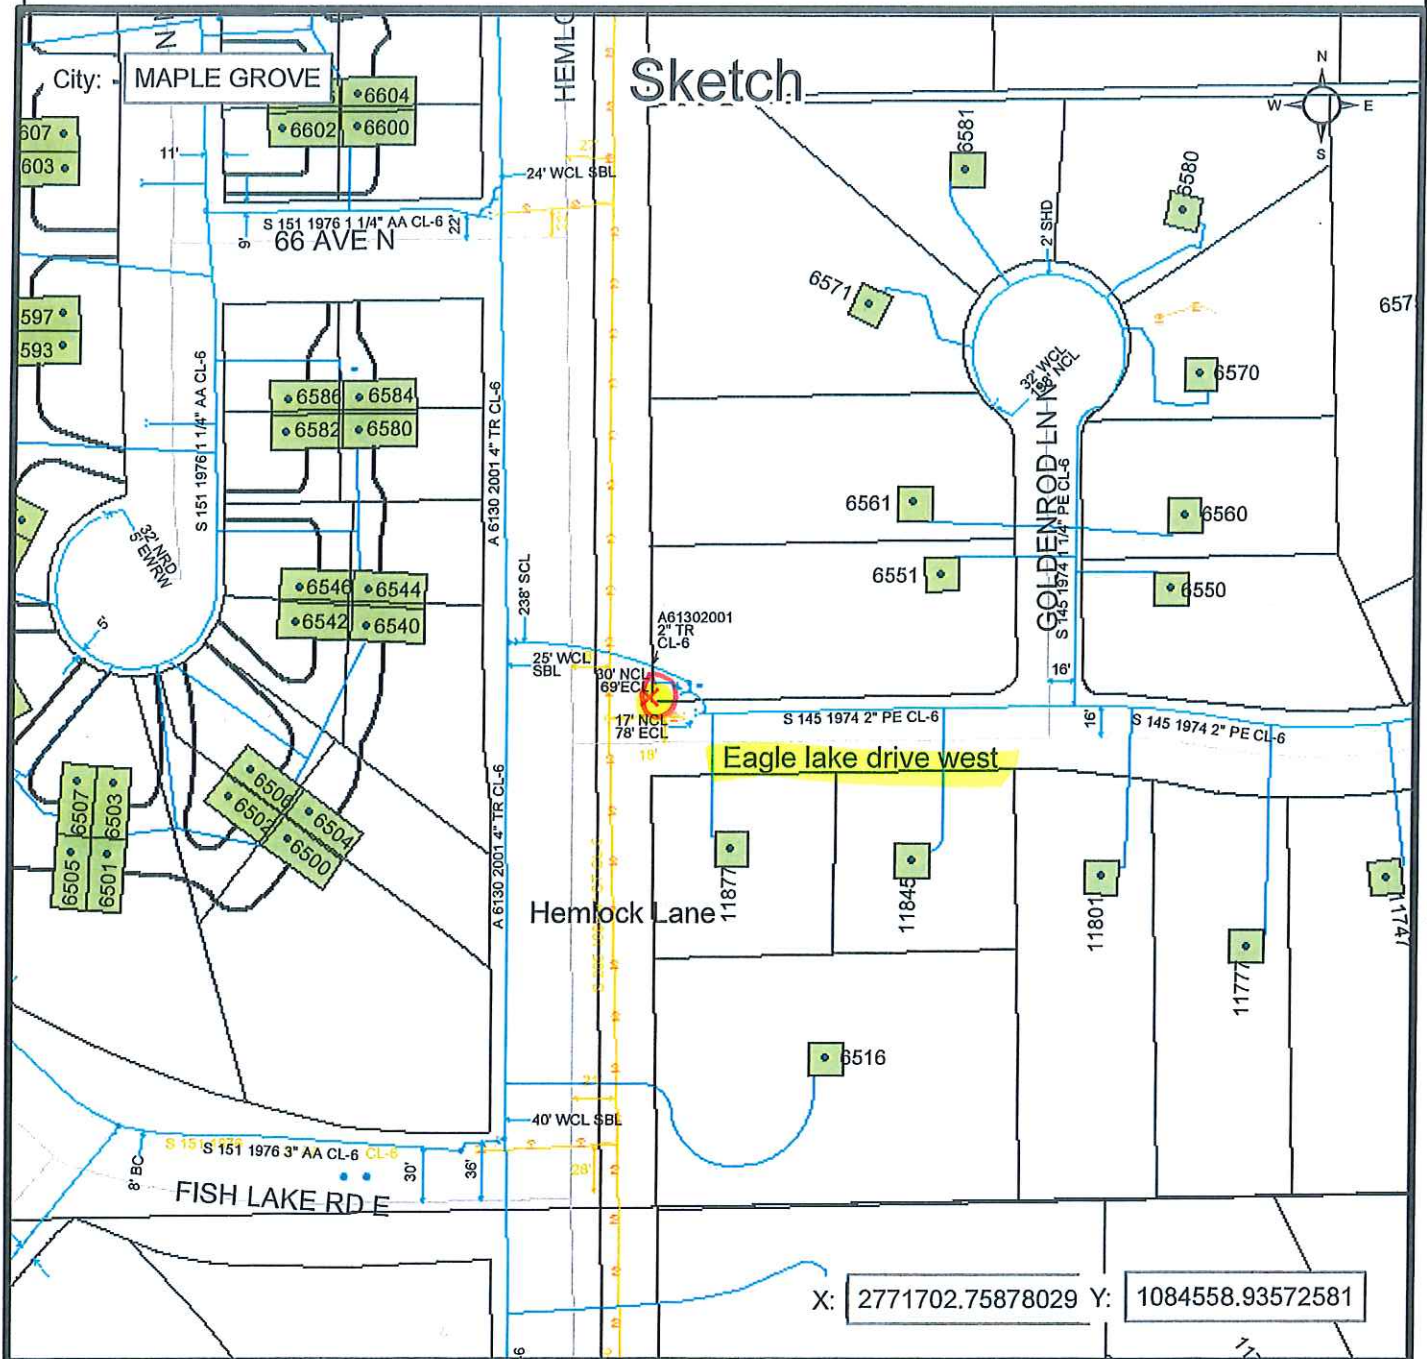

0 40 80 160 240 320 Feet

For Informational Use Only