


Untitled Map


Write a description for your map.

Legend

📍 12201 Elm Creek Blvd N

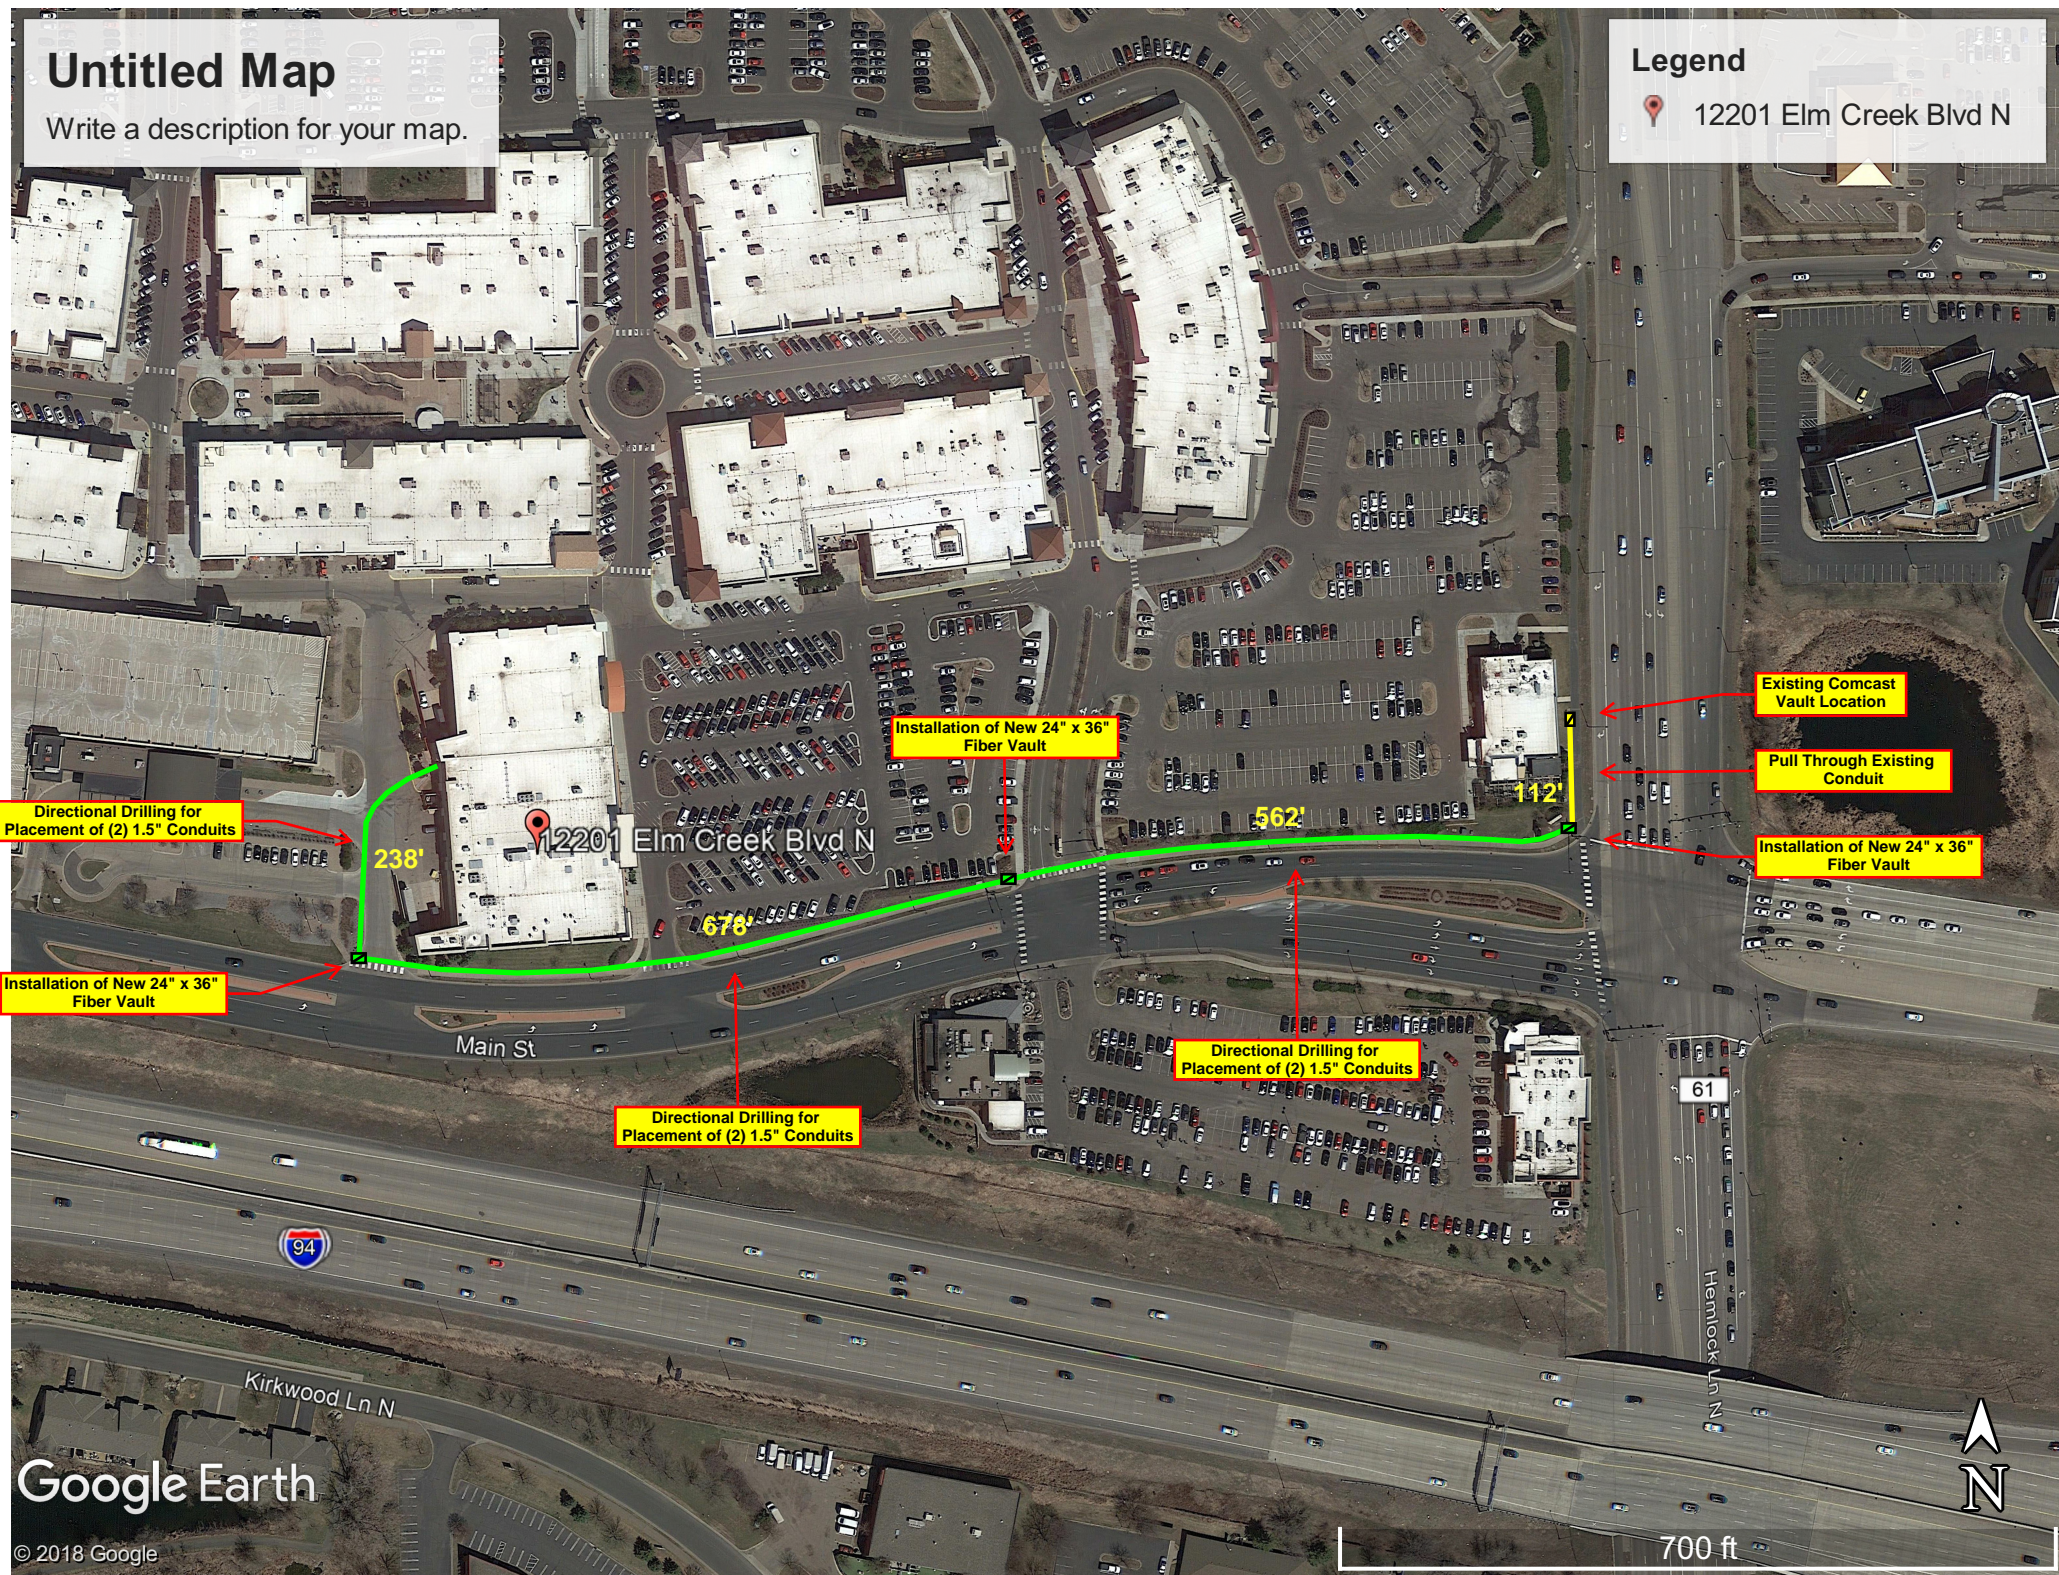

Whole Food Market
12201 Elm Creek Blvd N
Maple Grove MN
JB0000036319

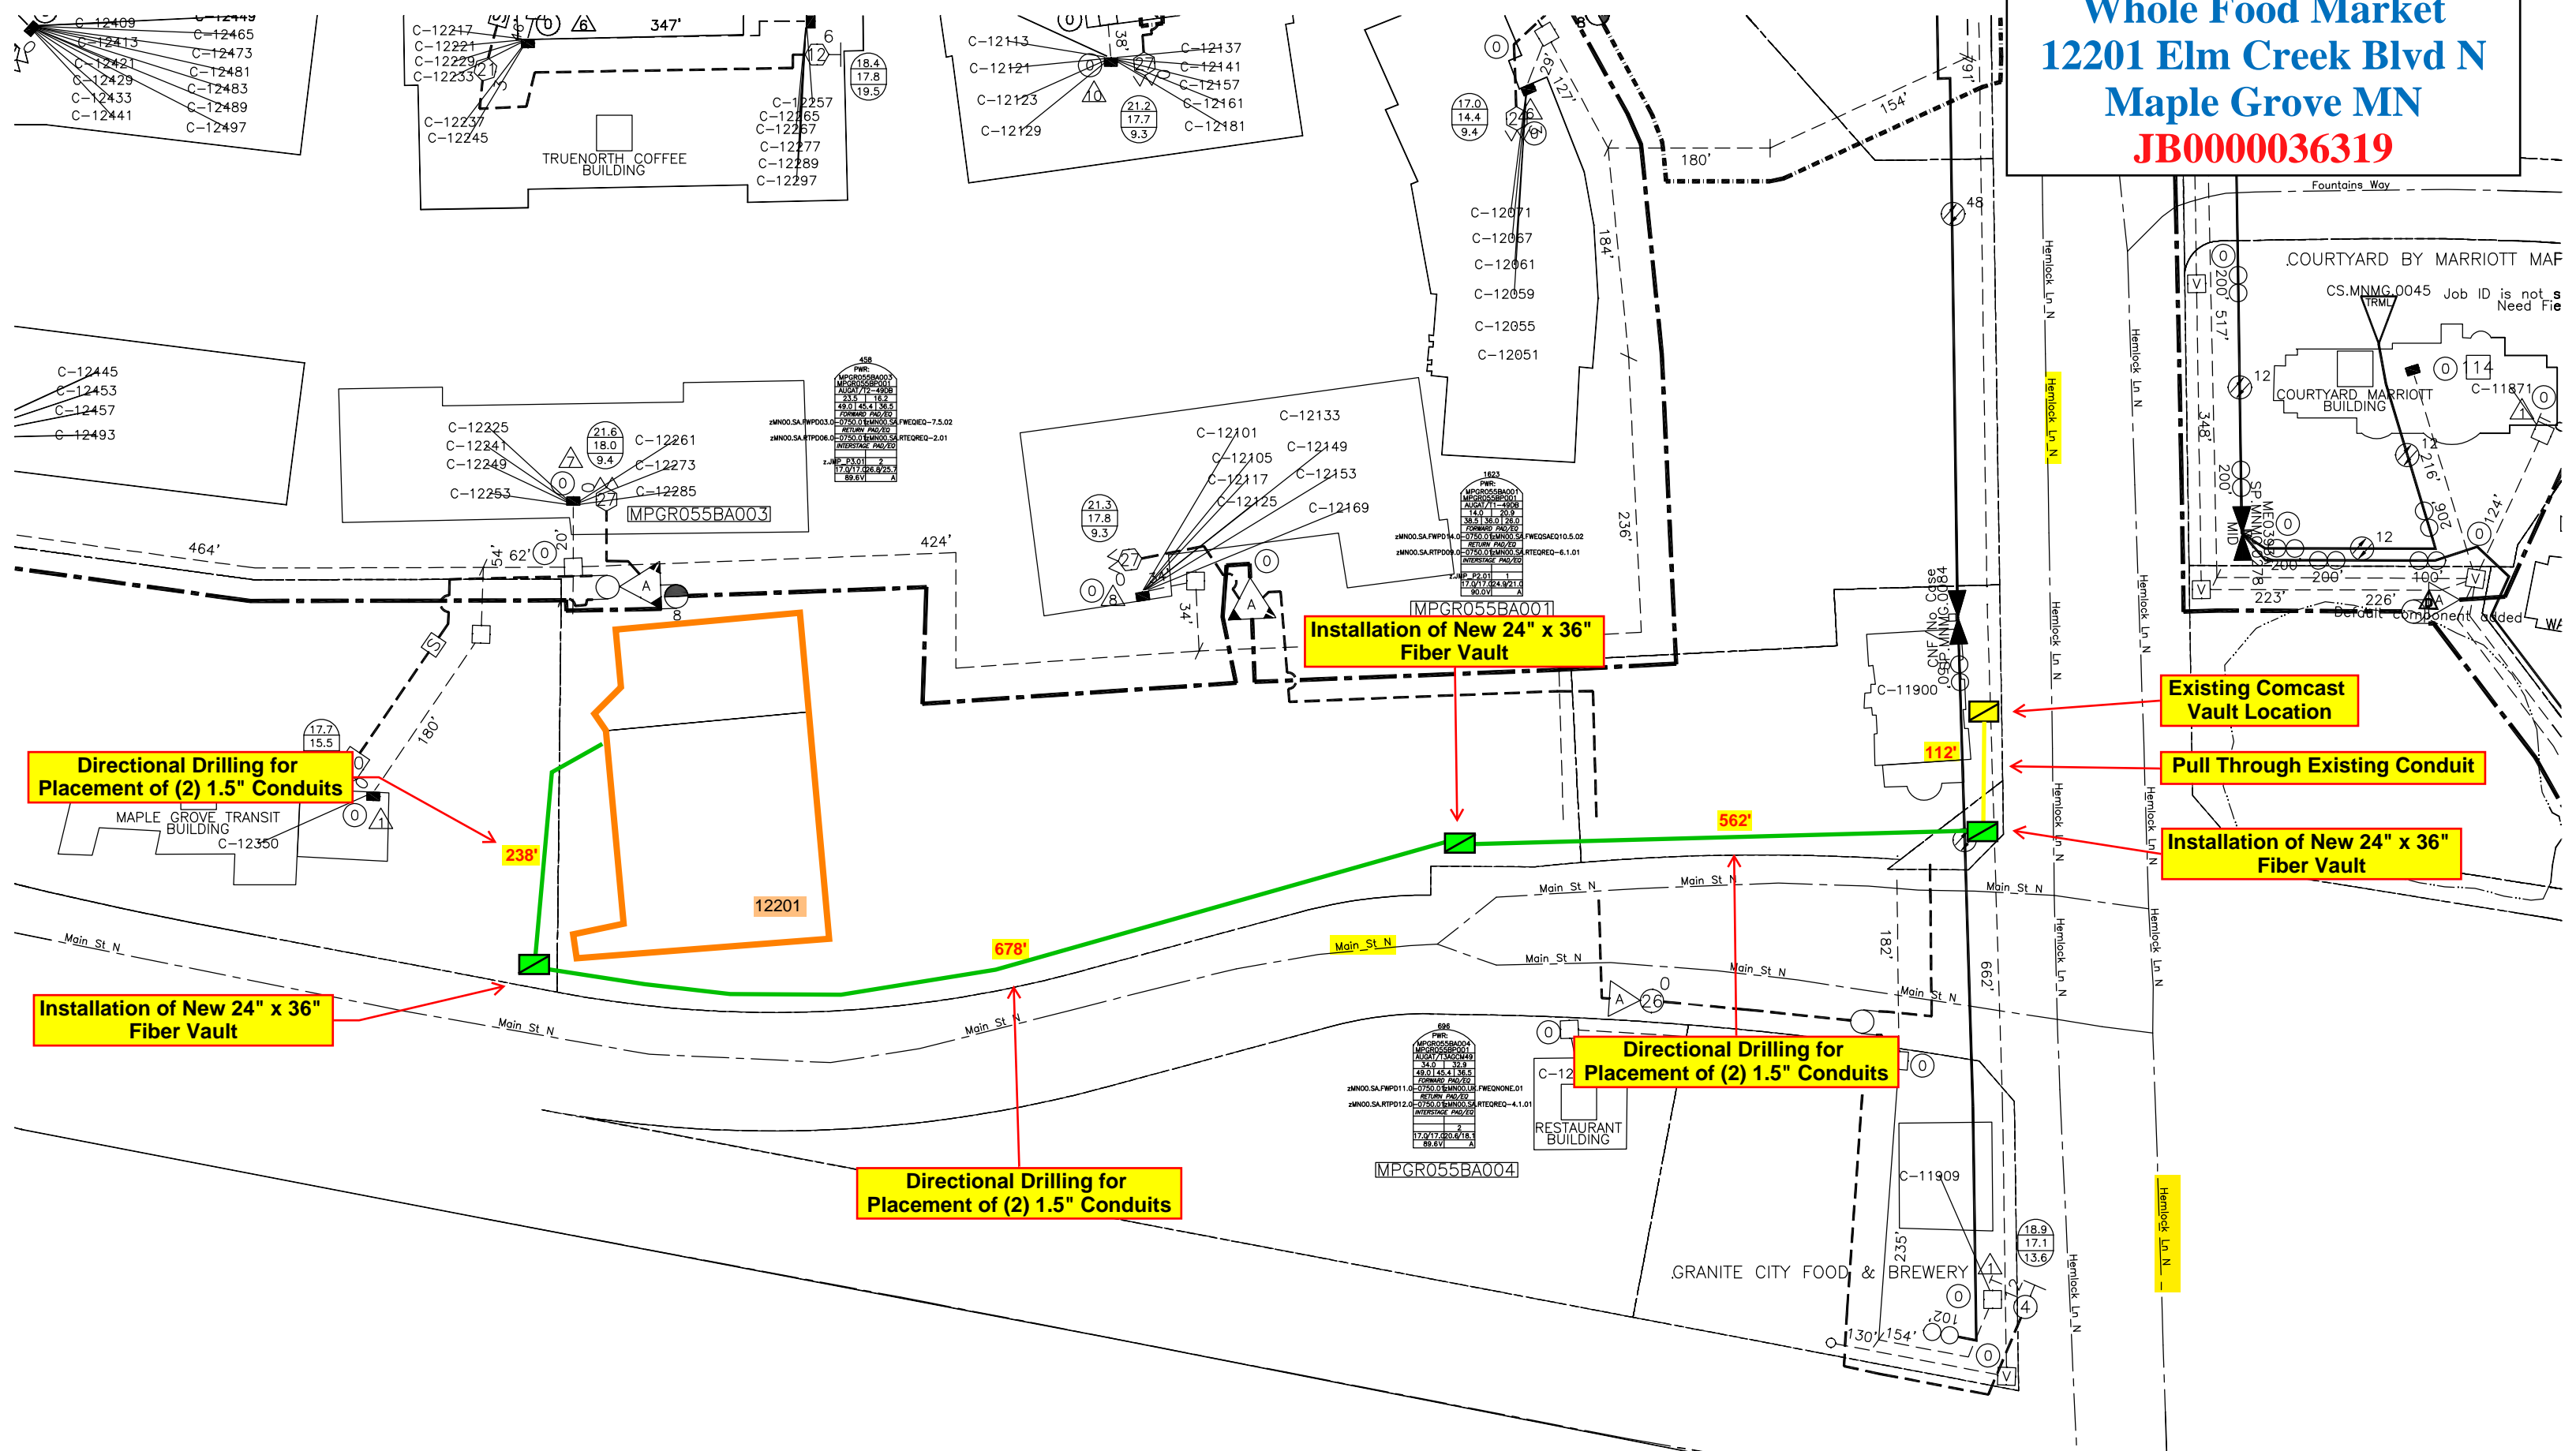

Directional Drilling for Placement of (2) 1.5" Conduits

Installation of New 24" x 36" Fiber Vault

Directional Drilling for Placement of (2) 1.5" Conduits

Installation of New 24" x 36" Fiber Vault

Directional Drilling for Placement of (2) 1.5" Conduits

Existing Comcast Vault Location

Pull Through Existing Conduit

Installation of New 24" x 36" Fiber Vault

- C-12409
- C-12413
- C-12421
- C-12429
- C-12433
- C-12441
- C-12449
- C-12465
- C-12473
- C-12481
- C-12483
- C-12489
- C-12497

- C-12217
- C-12221
- C-12229
- C-12233
- C-12237
- C-12245
- C-12257
- C-12265
- C-12267
- C-12277
- C-12289
- C-12297

- C-12143
- C-12121
- C-12123
- C-12129
- C-12137
- C-12141
- C-12157
- C-12161
- C-12181

- C-12071
- C-12067
- C-12061
- C-12059
- C-12055
- C-12051

- C-12225
- C-12241
- C-12249
- C-12253
- C-12261
- C-12273
- C-12285

- C-12101
- C-12105
- C-12117
- C-12125
- C-12133
- C-12149
- C-12153
- C-12169

- C-11900
- C-11909

