




# Gas Operations C&M Completion Form

W.O. #	S000090004684	Completed By	00069275	Date	5/1/2019
--------	---------------	--------------	----------	------	----------

Address	77TH AVE N & REVERE LN	City	MAPLE GROVE
---------	------------------------	------	-------------

**Remarks:** MGC# 19-1871 - Henn Co  
19-1872 - Maple Gr.

EMERGENCY DIG ON LEAKING 4" VALVE IN SOUTH BLVD

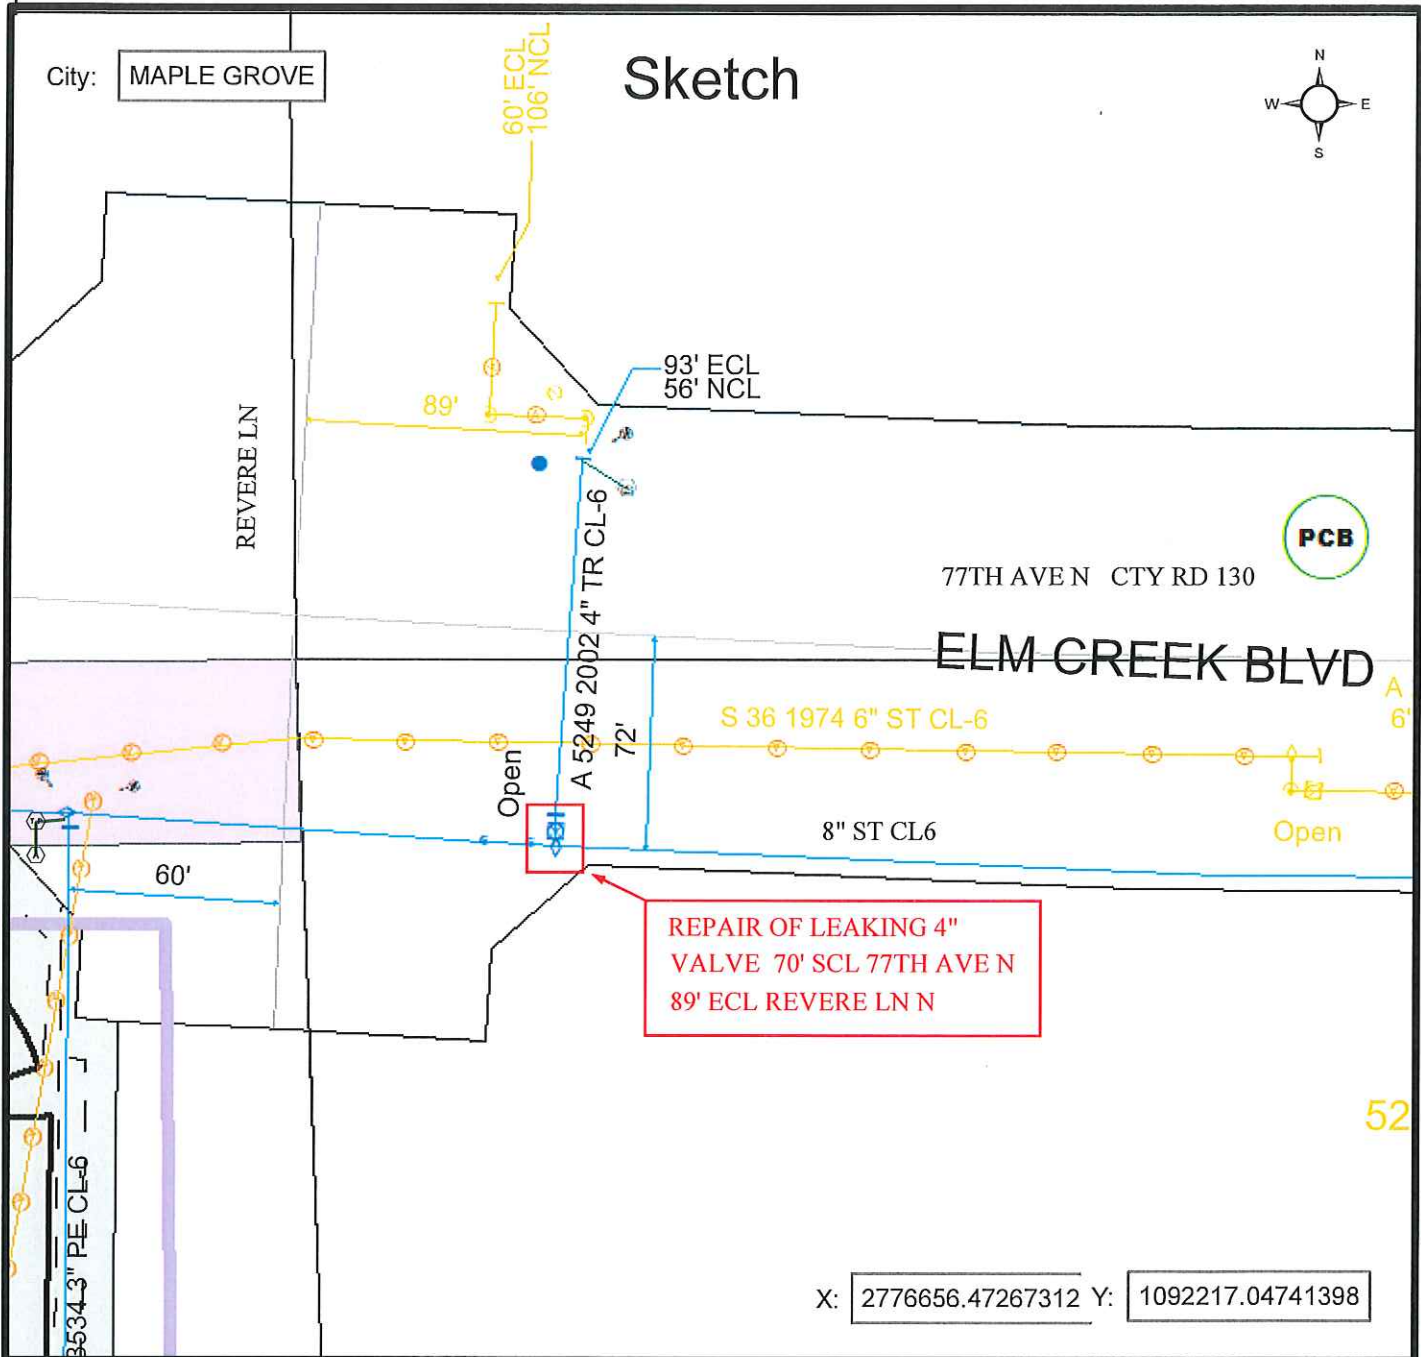

For Informational Use Only