


GENERAL LOCATION ONLY. DO NOT USE TO LOCATE FOR EXCAVATION. CALL 1-800-252-1166 FOR ONSITE LOCATIONS AND STAKING.

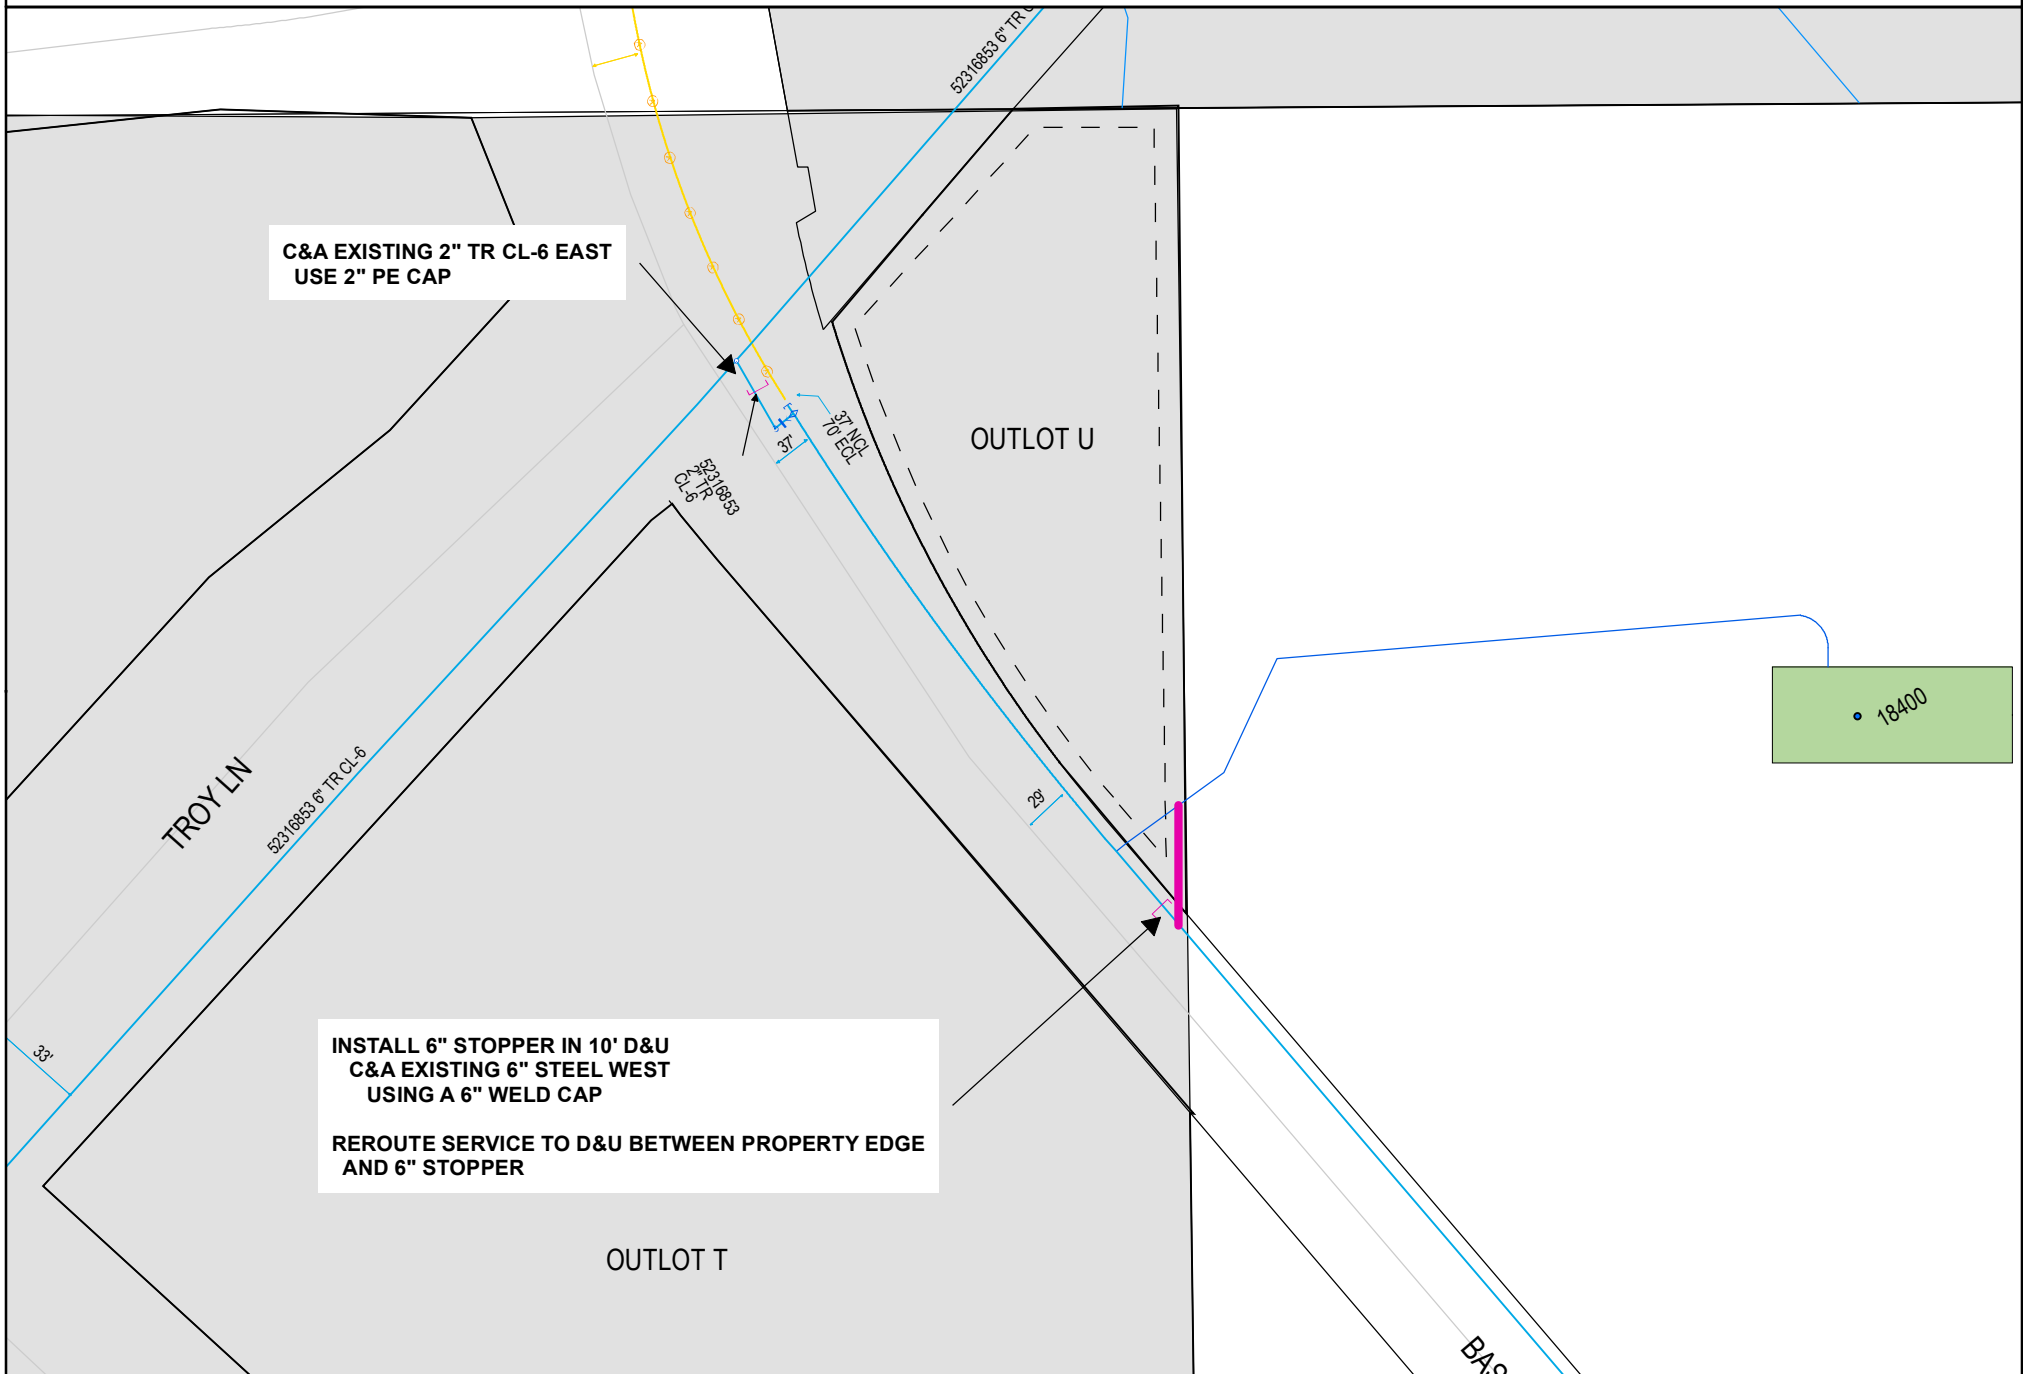

Plotted by: i227324

Plot Date: 4/19/2019

Field 1:

Field 2:

Scale: 1" : 100'

