


GENERAL LOCATION ONLY. DO NOT USE TO LOCATE FOR EXCAVATION. CALL 1-800-252-1166 FOR ONSITE LOCATIONS AND STAKING.

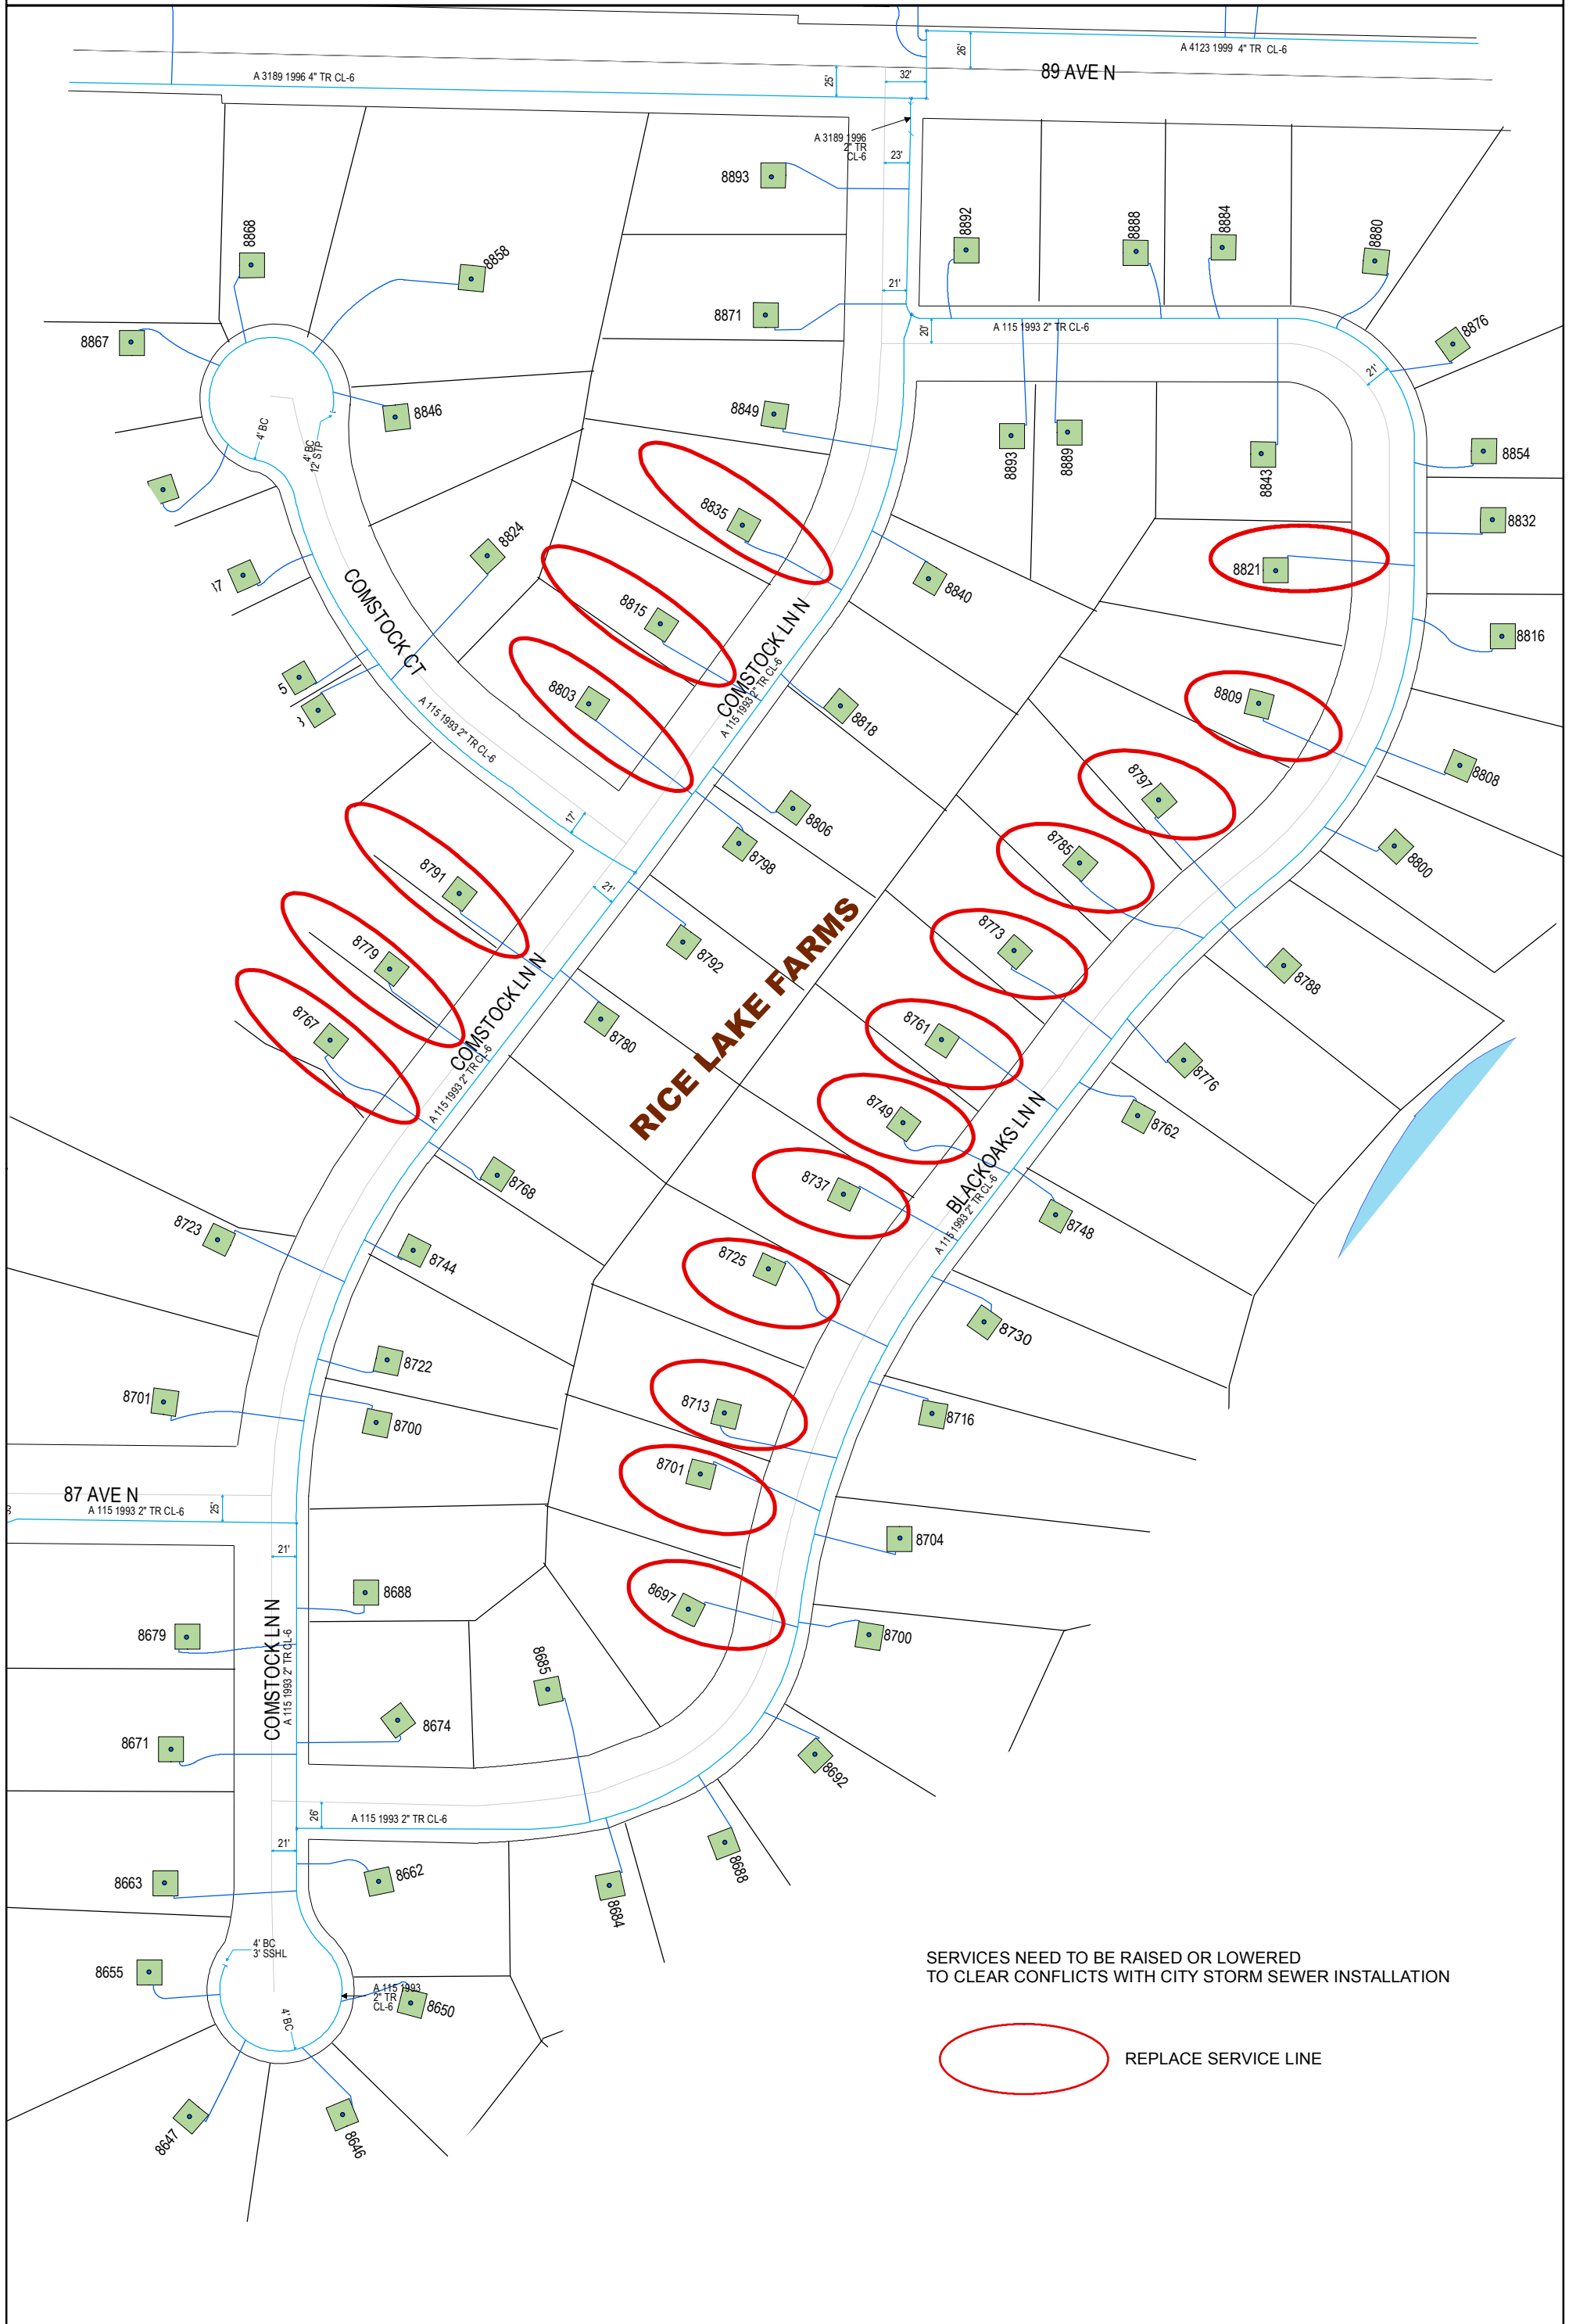

SERVICES NEED TO BE RAISED OR LOWERED TO CLEAR CONFLICTS WITH CITY STORM SEWER INSTALLATION

REPLACE SERVICE LINE