


GENERAL LOCATION ONLY. DO NOT USE TO LOCATE FOR EXCAVATION. CALL 1-800-252-1166 FOR ONSITE LOCATIONS AND STAKING.

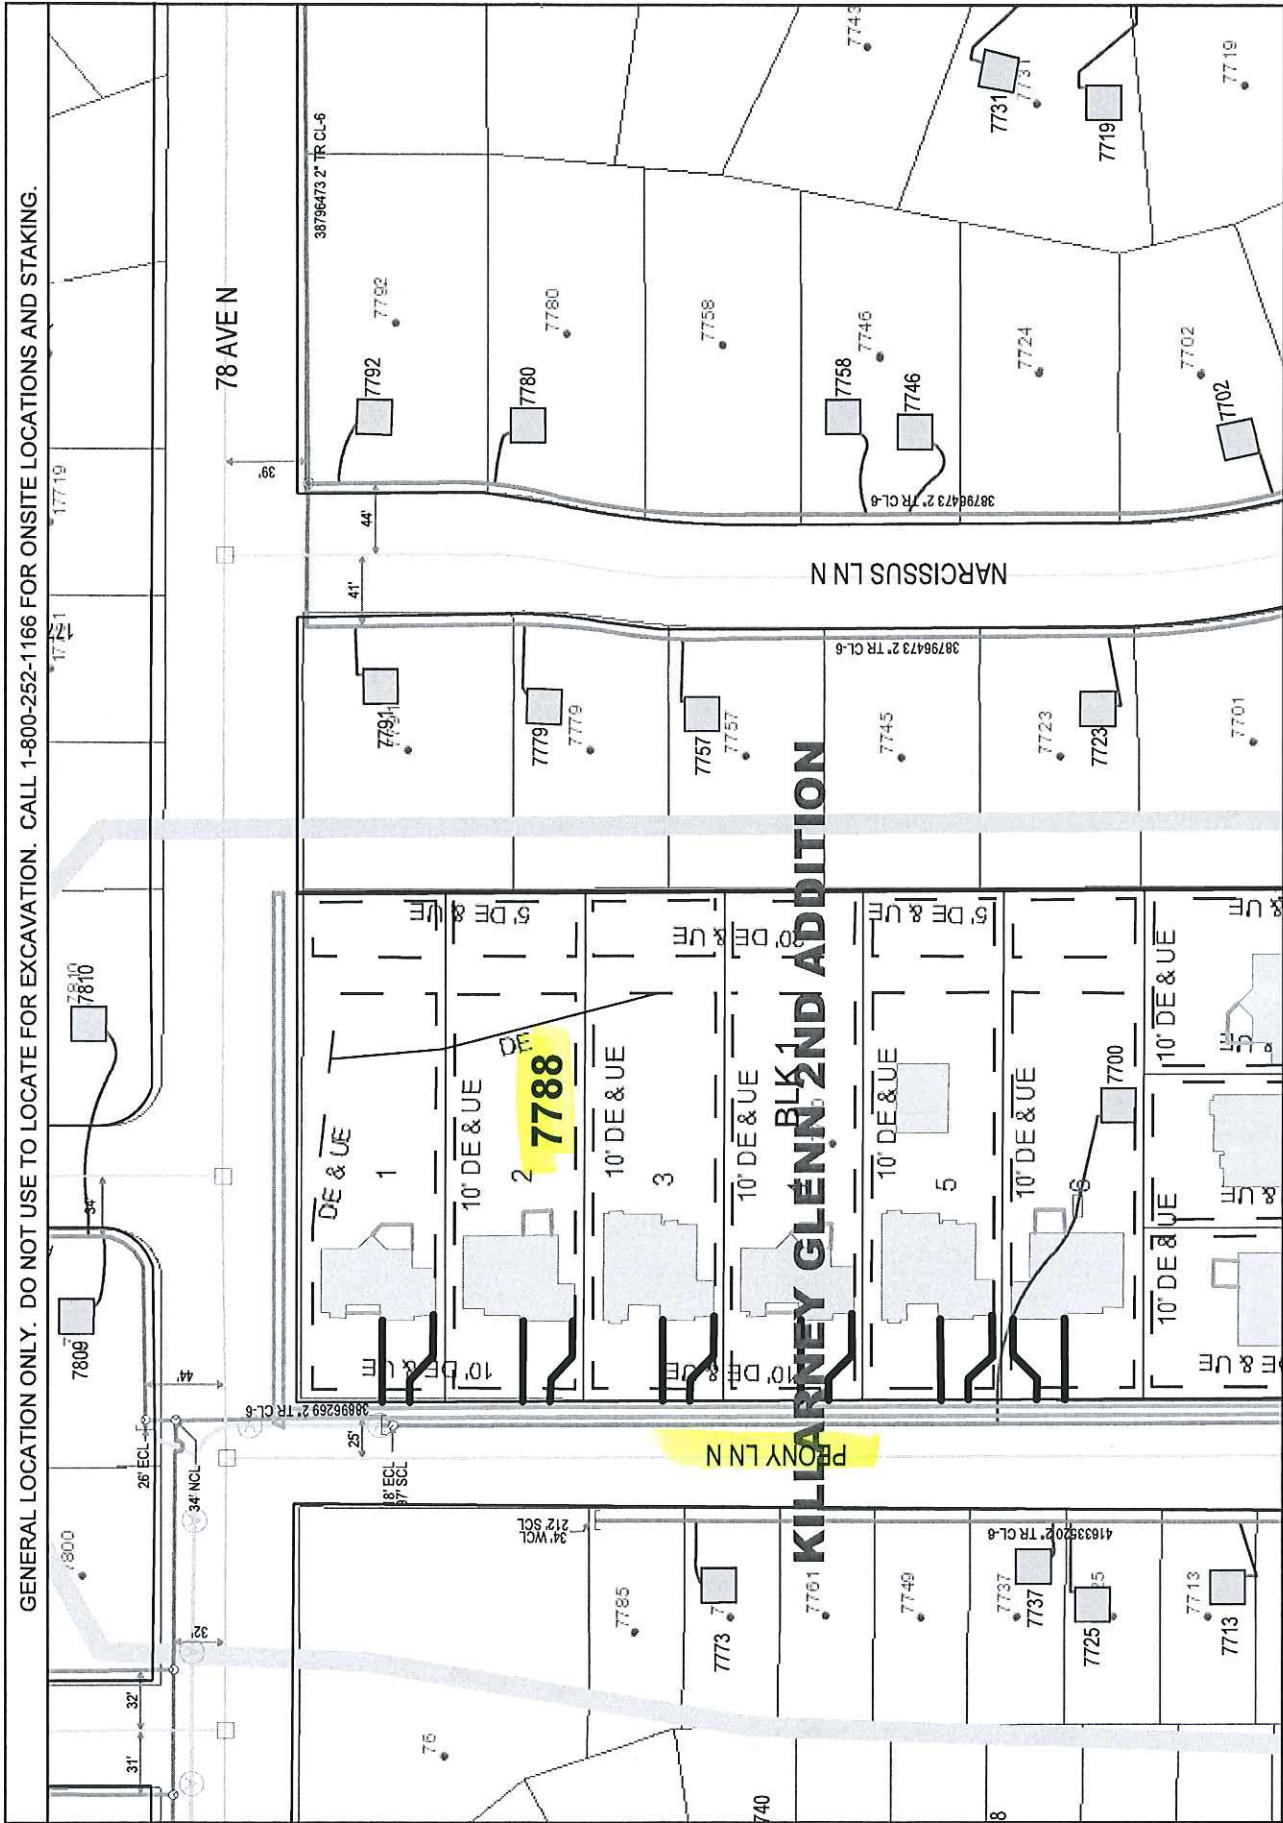

Plotted by: 1217335

Plot Date: 10/6/2016

**7788 PEONY LN N**

MAPLE GROVE

Scale: 1" = 100'

