




**Sycamore ProBuild  
Wedgewood Rd N  
Maple Grove, MN 55369  
SB 020007**

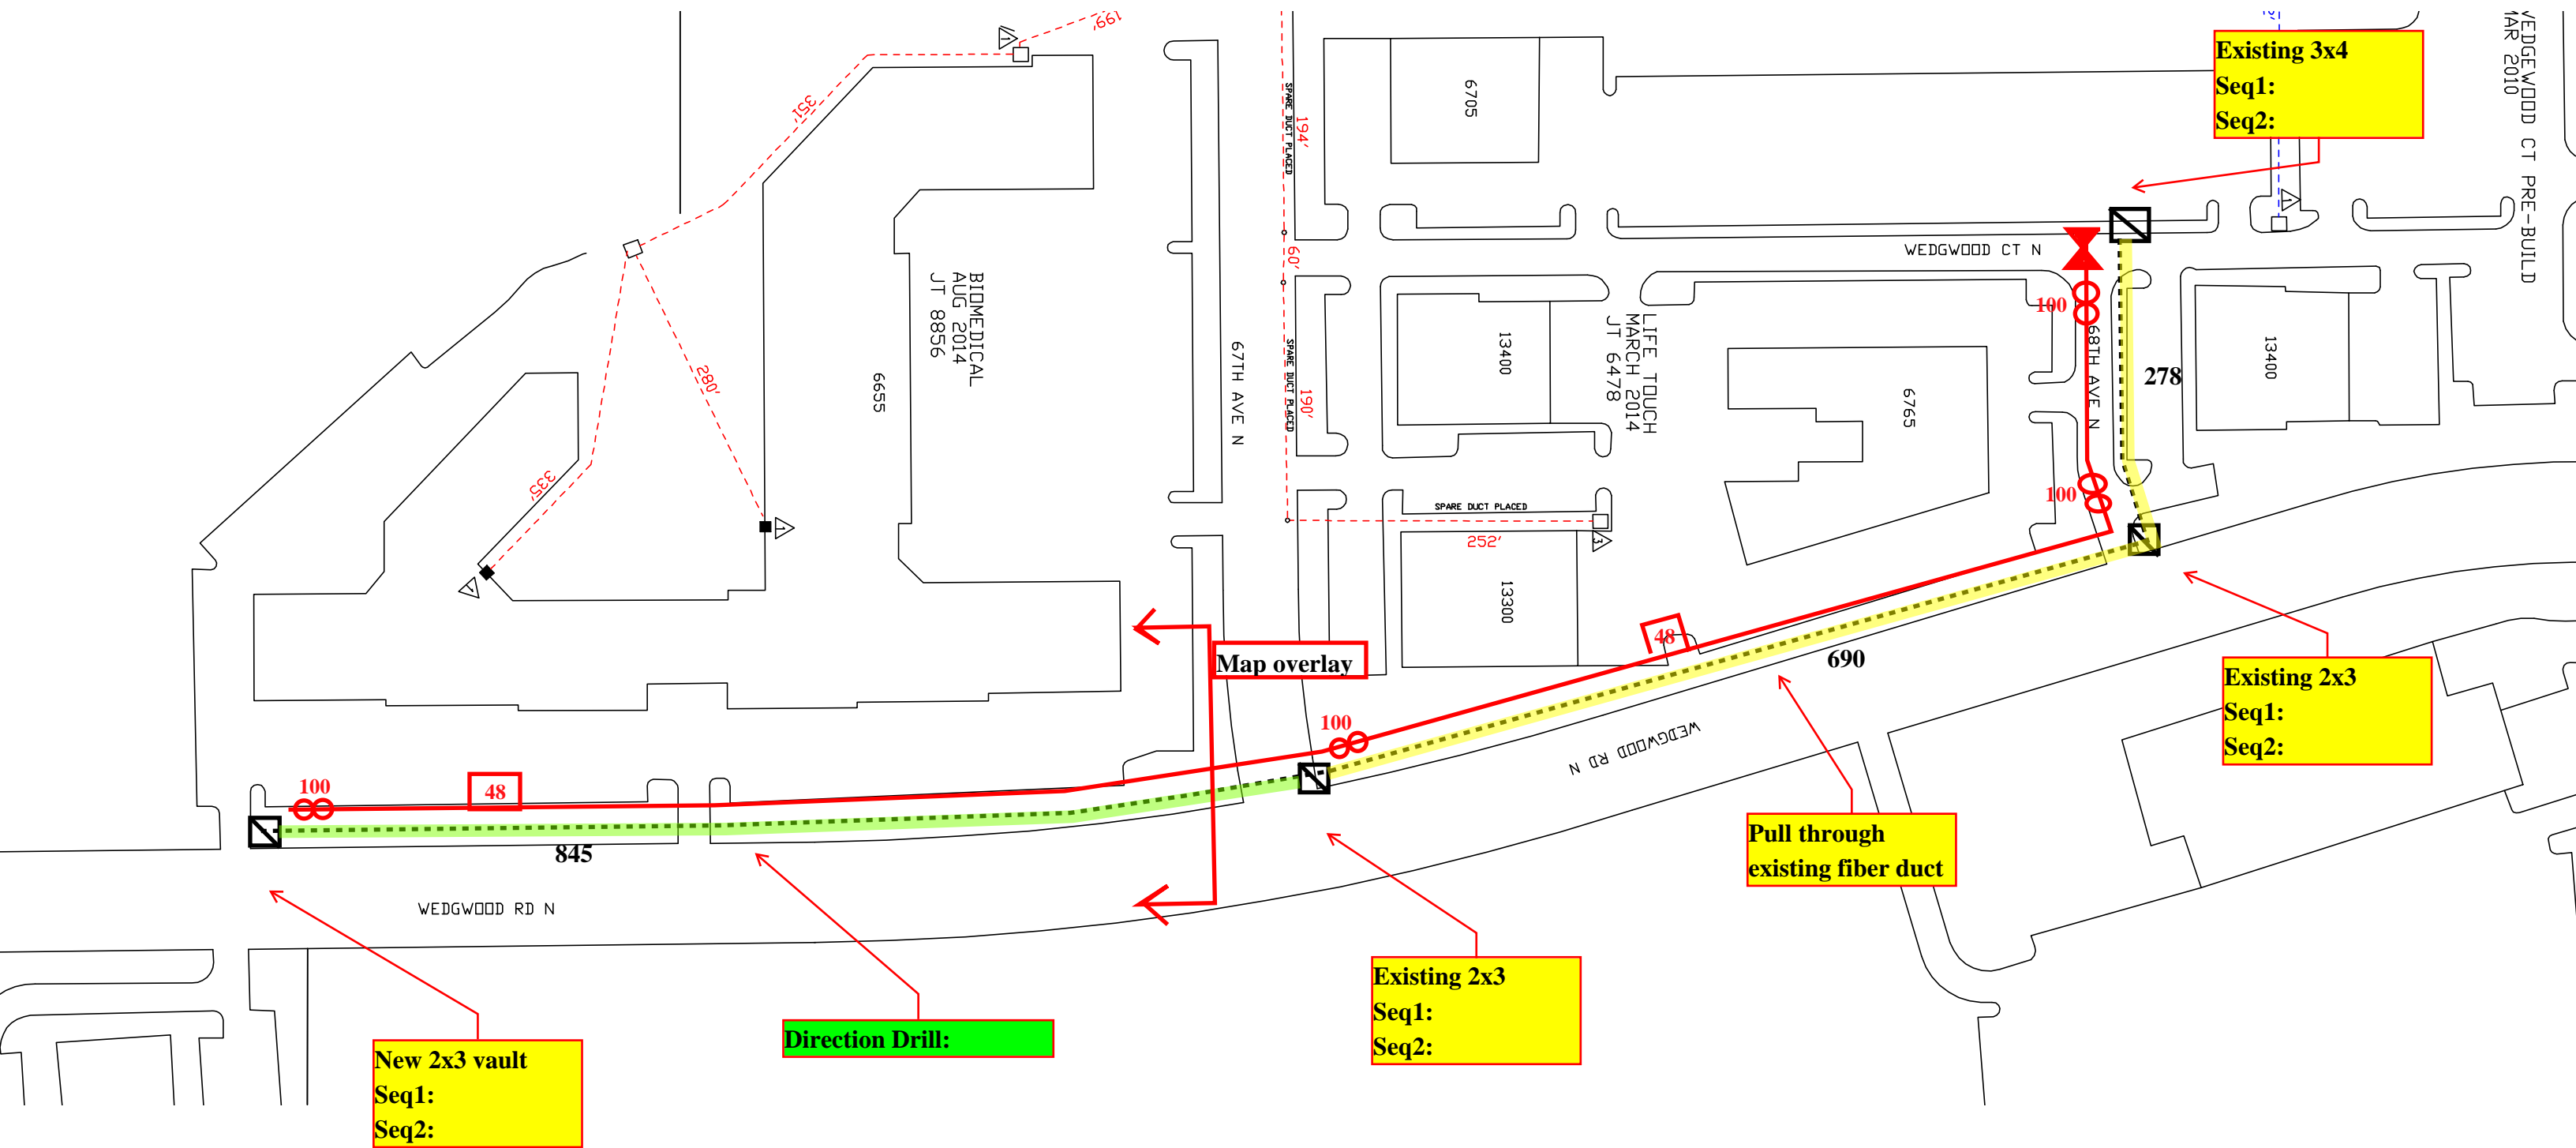

← To Map 1

Map 2