


MDU BEEHIVE HOMES
14901 WEAVER LAKE RD
MAPLE GROVE MN
JB # 135462
MNMPGR001 (D-A-2-1)

PWR:	MPGR001CB001
MEGR001BP001	
AUGAT/12-49DB	
22.2	23.4
49.0	45.4
36.5	
FORWARD PAU/FE	
FP08.0	FO1.5
RTURN PAU/FE	
RP12.0	RO4.1
INTERSTAGE PAU/FE	
17.0/17.021	Y18.2
86.4V	A

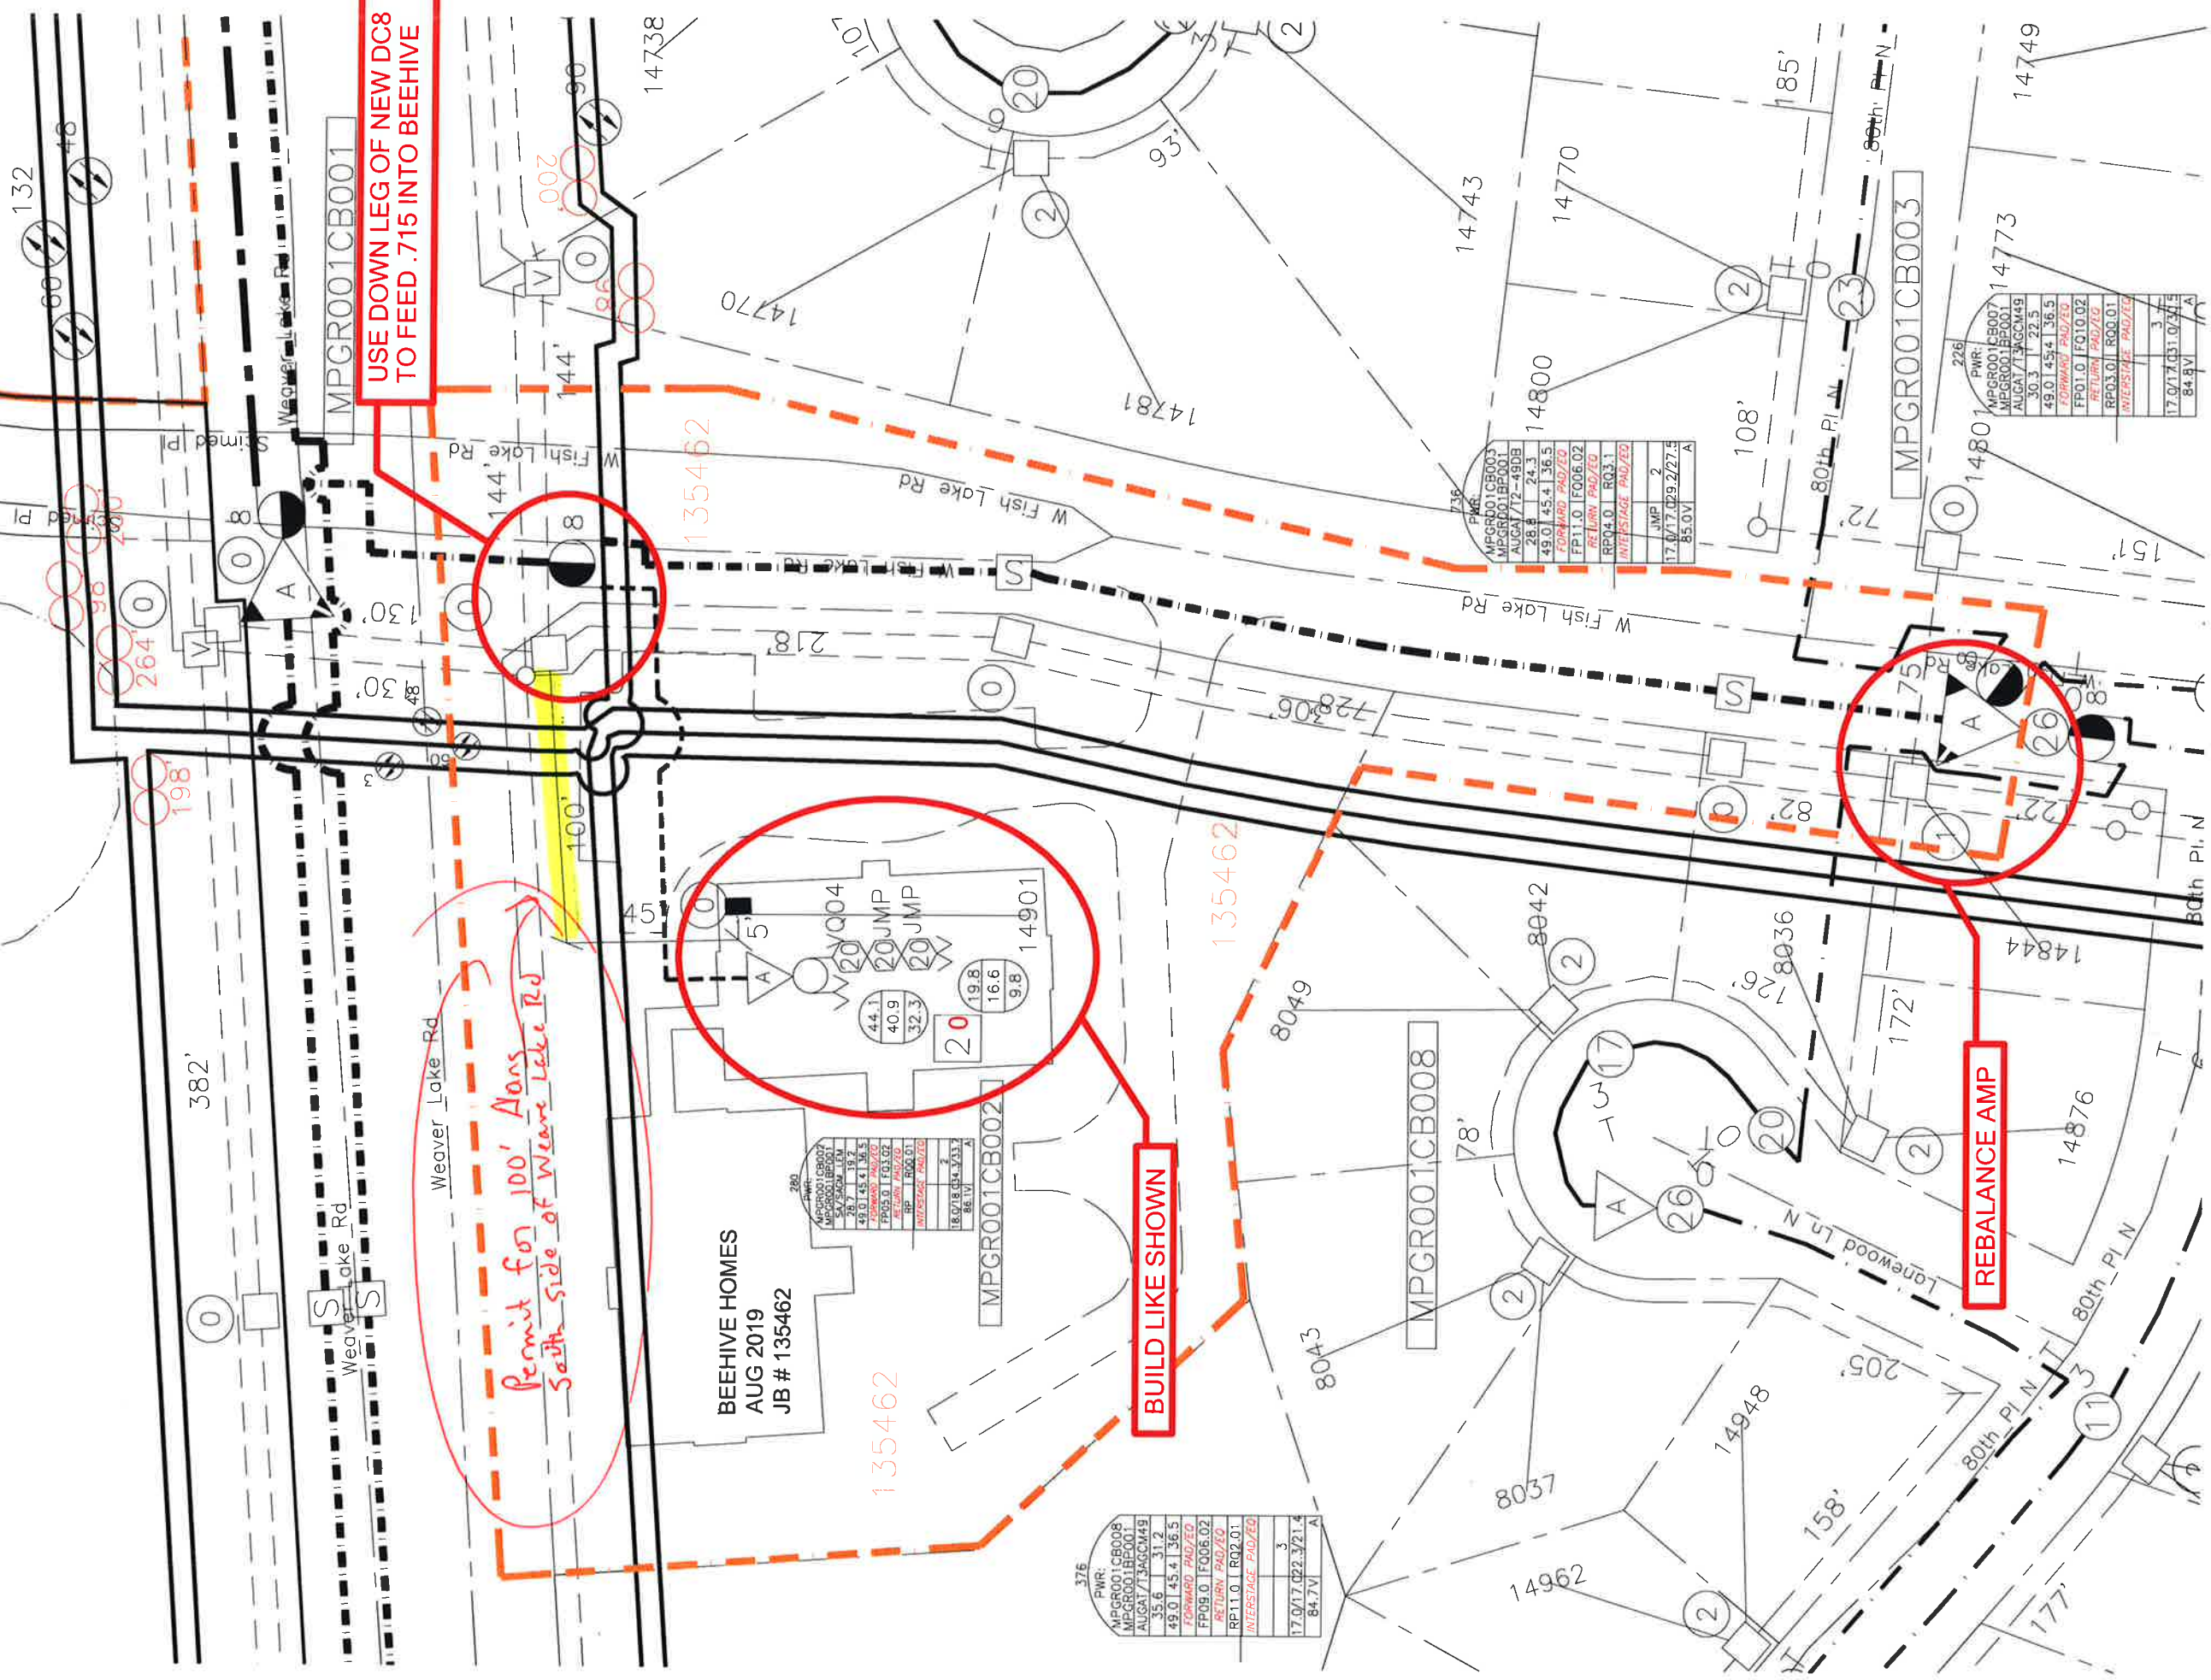

USE DOWN LEG OF NEW DC8 TO FEED .715 INTO BEEHIVE

Permit for 100' Aons South side of Weaver Lake Rd

BUILD LIKE SHOWN

REBALANCE AMP

376	PWR:	MPGR001CB008
MEGR001BP001		
AUGAT/12-49DB		
35.6	31.2	
49.0	45.4	36.5
FORWARD PAU/FE		
FP08.0	FO06.02	
RTURN PAU/FE		
RP11.0	RO2.01	
INTERSTAGE PAU/FE		
17.0/17.022	3/21.4	
84.7V	A	

280	PWR:	MPGR001CB002
MEGR001BP001		
AUGAT/12-49DB		
28.7	19.2	
49.0	45.4	36.5
FORWARD PAU/FE		
FP05.0	FO3.02	
RTURN PAU/FE		
RP1.0	RO0.01	
INTERSTAGE PAU/FE		
18.0/18.044	3/23.7	
86.4V	A	


MEGR001BP001		
AUGAT/12-49DB		
30.3	22.5	
49.0	45.4	36.5
FORWARD PAU/FE		
FP01.0	FO10.02	
RTURN PAU/FE		
RP03.0	RO0.01	
INTERSTAGE PAU/FE		
17.0/17.031	0/34.5	
84.8V	A	