


11550
1-256

The Village Arbor Lakes

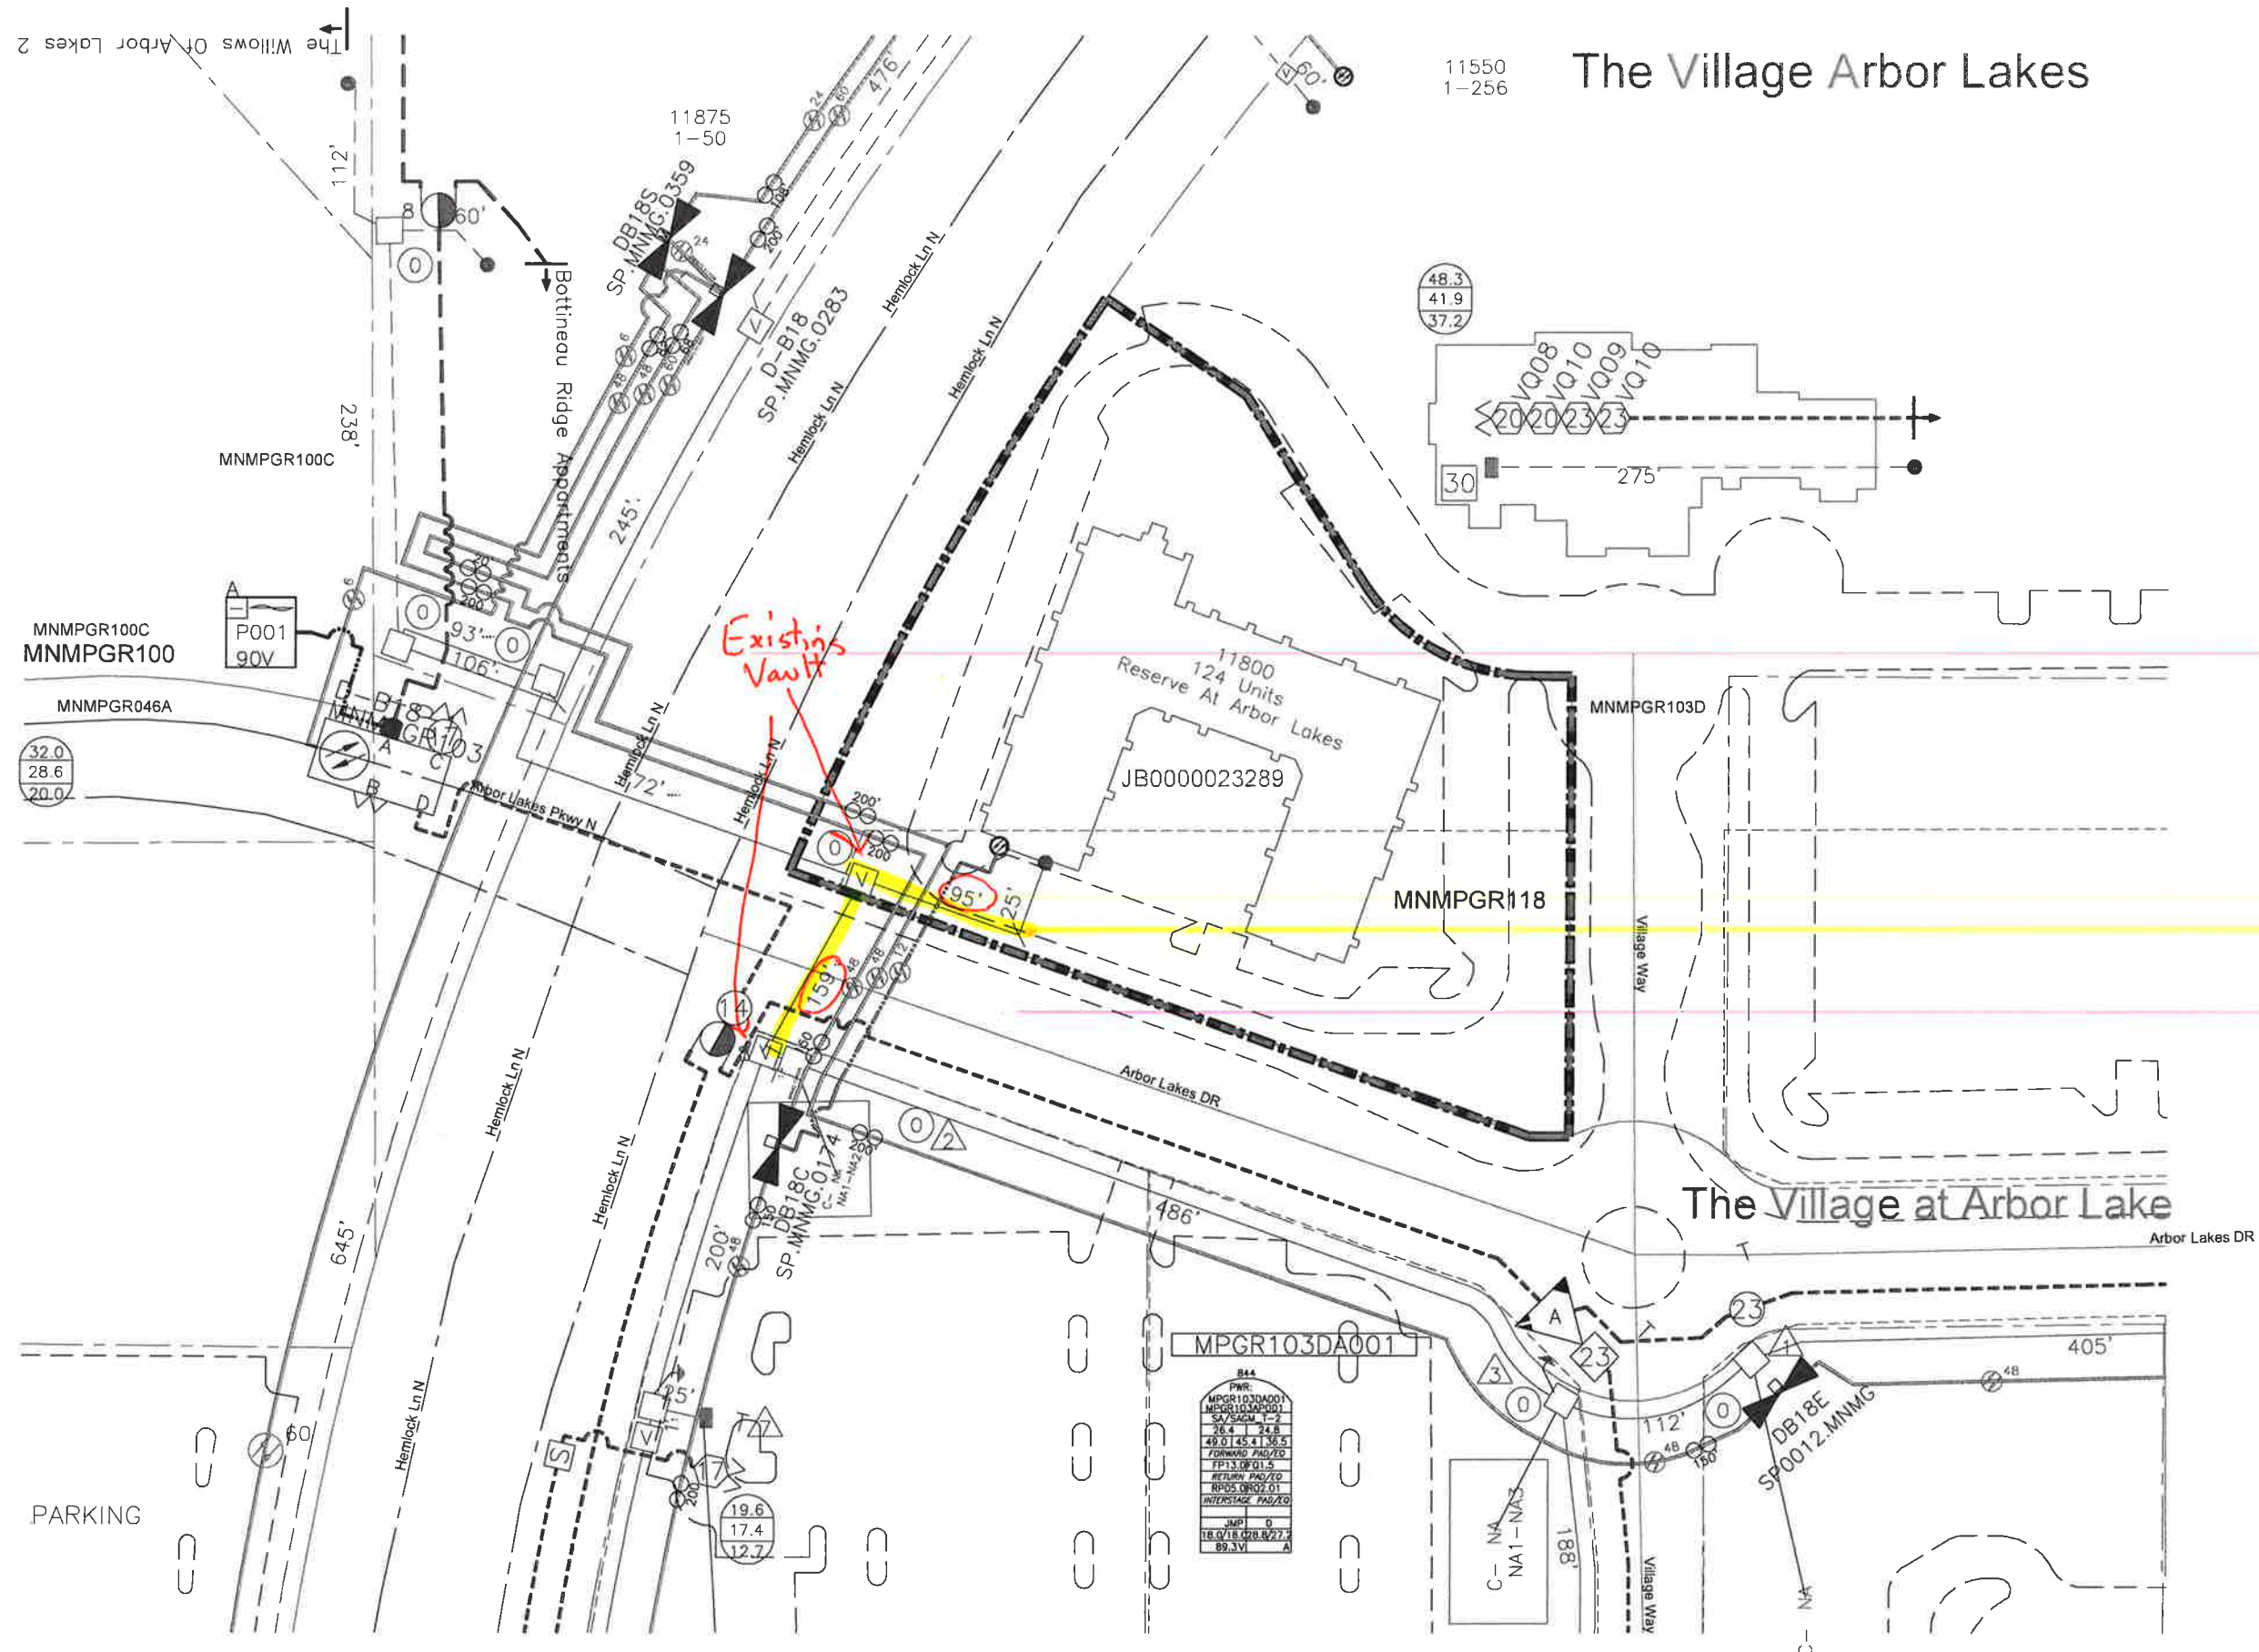

The Willows Of Arbor Lakes 2

MNMPGR100C
MNMPGR100

MNMPGR046A

32.0
28.6
20.0

PARKING

Existing Vault

11800
Reserve At Arbor Lakes
124 Units
JB0000023289

MNMPGR118

MNMPGR103D

The Village at Arbor Lake

Arbor Lakes DR

MPGR103DA001

844
PWR
MPGR103DA001
MPGR103DA001
SV/SAGM C-2
28.4 24.8
49.0 45.4 36.5
FORWARD PAGES
FP13.0F01.5
RETURN PAGES
RP05.0R02.01
INTERSTAGE PAGES
INTP
18.0V18.028.R/27.2
89.3V

C-NA
NA1-NA3
188'

DB18E
SP0012.MNMG

405'