


**13250 GROVE DR LLC  
TRENCH NEW UG & SET PADMOUNT  
ECK063- 13.8KV (2/2)**

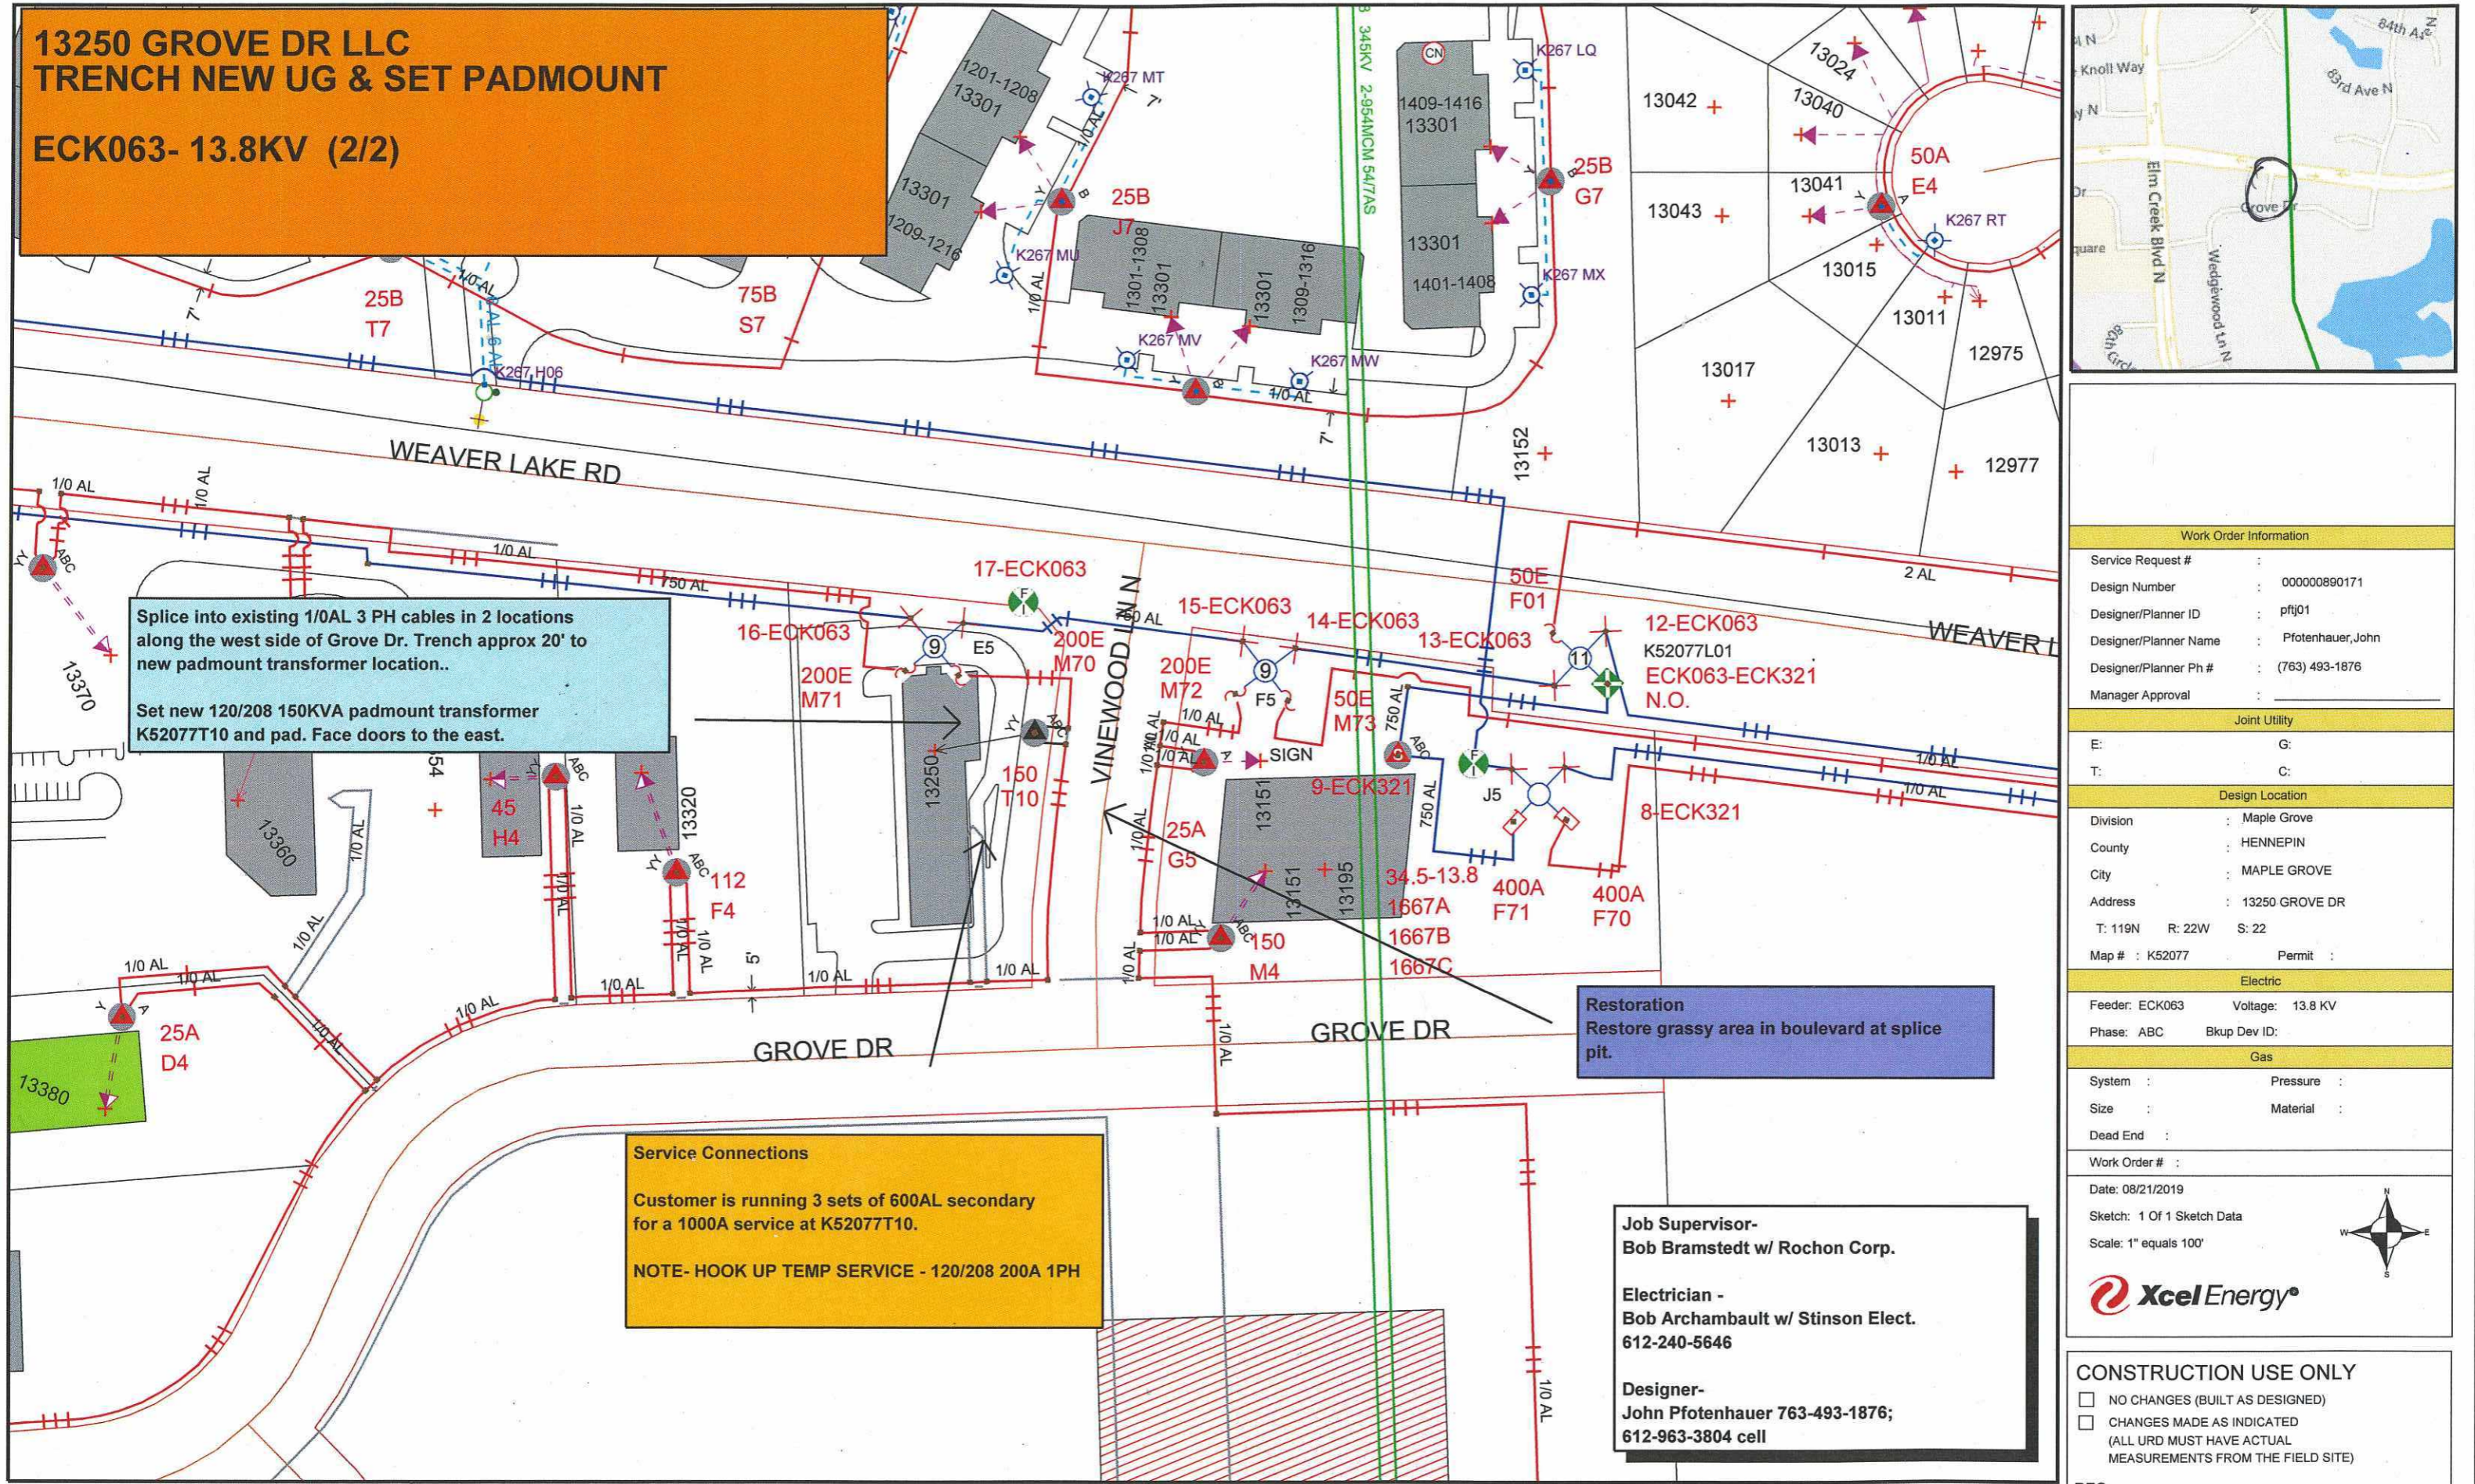

Splice into existing 1/0AL 3 PH cables in 2 locations along the west side of Grove Dr. Trench approx 20' to new padmount transformer location..  
Set new 120/208 150KVA padmount transformer K52077T10 and pad. Face doors to the east.


**Service Connections**  
Customer is running 3 sets of 600AL secondary for a 1000A service at K52077T10.  
NOTE- HOOK UP TEMP SERVICE - 120/208 200A 1PH

**Restoration**  
Restore grassy area in boulevard at splice pit.

**Job Supervisor-**  
Bob Bramstedt w/ Rochon Corp.

**Electrician -**  
Bob Archambault w/ Stinson Elect.  
612-240-5646

**Designer-**  
John Pfothenauer 763-493-1876;  
612-963-3804 cell

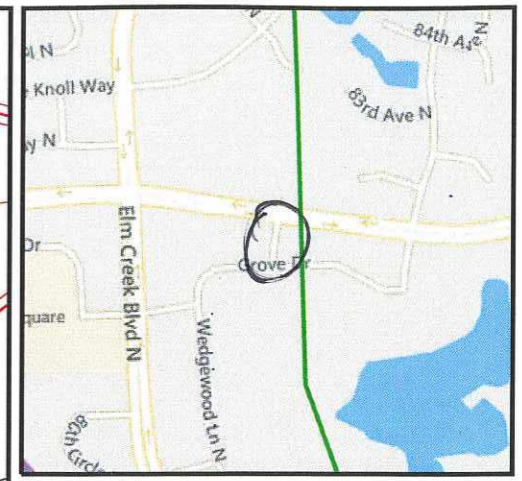

Work Order Information	
Service Request #	:
Design Number	: 00000890171
Designer/Planner ID	: pfj01
Designer/Planner Name	: Pfothenauer, John
Designer/Planner Ph #	: (763) 493-1876
Manager Approval	:

Joint Utility	
E:	G:
T:	C:

Design Location	
Division	: Maple Grove
County	: HENNEPIN
City	: MAPLE GROVE
Address	: 13250 GROVE DR
T: 119N	R: 22W S: 22
Map #	: K52077 Permit :

Electric	
Feeder: ECK063	Voltage: 13.8 KV
Phase: ABC	Bkup Dev ID:


Gas	
System :	Pressure :
Size :	Material :
Dead End :	

Work Order # :

Date: 08/21/2019

Sketch: 1 Of 1 Sketch Data

Scale: 1" equals 100'

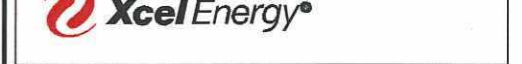

**CONSTRUCTION USE ONLY**

NO CHANGES (BUILT AS DESIGNED)

CHANGES MADE AS INDICATED  
(ALL URD MUST HAVE ACTUAL MEASUREMENTS FROM THE FIELD SITE)

RFO \_\_\_\_\_  
FOREMAN \_\_\_\_\_ DATE \_\_\_\_\_  
TEAM LEADER \_\_\_\_\_

DISCLAIMER: THERE ARE NO REPRESENTATIONS OR WARRANTIES (EXPRESS OR IMPLIED) ABOUT THE ACCURACY OF THIS PRINT. THIS PRINT IS PROVIDED WITH NO CLAIM AS TO PRINT COMPLETENESS, TIMELINESS, ACCURACY OF CONTENT OR USEFULNESS. STATE LAW REQUIRES ANYONE DIGGING, GRADING OR EXCAVATING TO OBTAIN A PRIOR FIELD LOCATE OF ALL UTILITIES; THIS PRINT DOES NOT DISCHARGE THIS REQUIREMENT OR ANY OTHER REQUIREMENT. THE COMPANY AND ITS AFFILIATES ASSUME NO LEGAL RESPONSIBILITY OR LIABILITY FOR THE RECIPIENT'S USE (OR ANY OTHER PARTIES' USE) OF THE PRINT, INCLUDING THE RECIPIENT'S INTENDED PURPOSE IN USING THE PRINT. NO COMPANY EMPLOYEE OR OTHER PARTY HAS BEEN AUTHORIZED TO PROVIDE THIS PRINT FOR PLANNING OR ESTIMATING PURPOSES; RELY ON THIS PRINT AT YOUR OWN RISK. BY ACCEPTING THIS PRINT, THE RECIPIENT & ANY OTHER PARTY RECEIVING A COPY OF THE PRINT ACKNOWLEDGES AND AGREES TO THIS DISCLAIMER. For All Field Locates Call 811