


11645

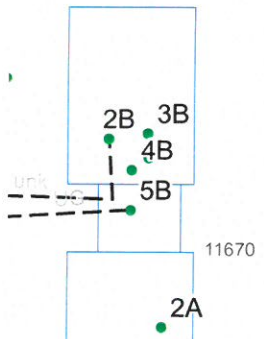

13 IN SAME TRENCH

19-23

Village
L
↑

FZ 19-23DC-SW2
YX N.C.

200'

6 5 15
1T5
120/240

Elm Creek Boulevard North

County Road 130

Elm Creek Boulevard North

County Road 130

19-26

Fountains
Drive
North
↓


120/240
YX 19-26AB-SW1
CF FE N.C.

7H 7A 7AA 7B
150 MCM (Owners Wire)
150 ORD

1A 1B

1HSE

75
1T11
120/208Y

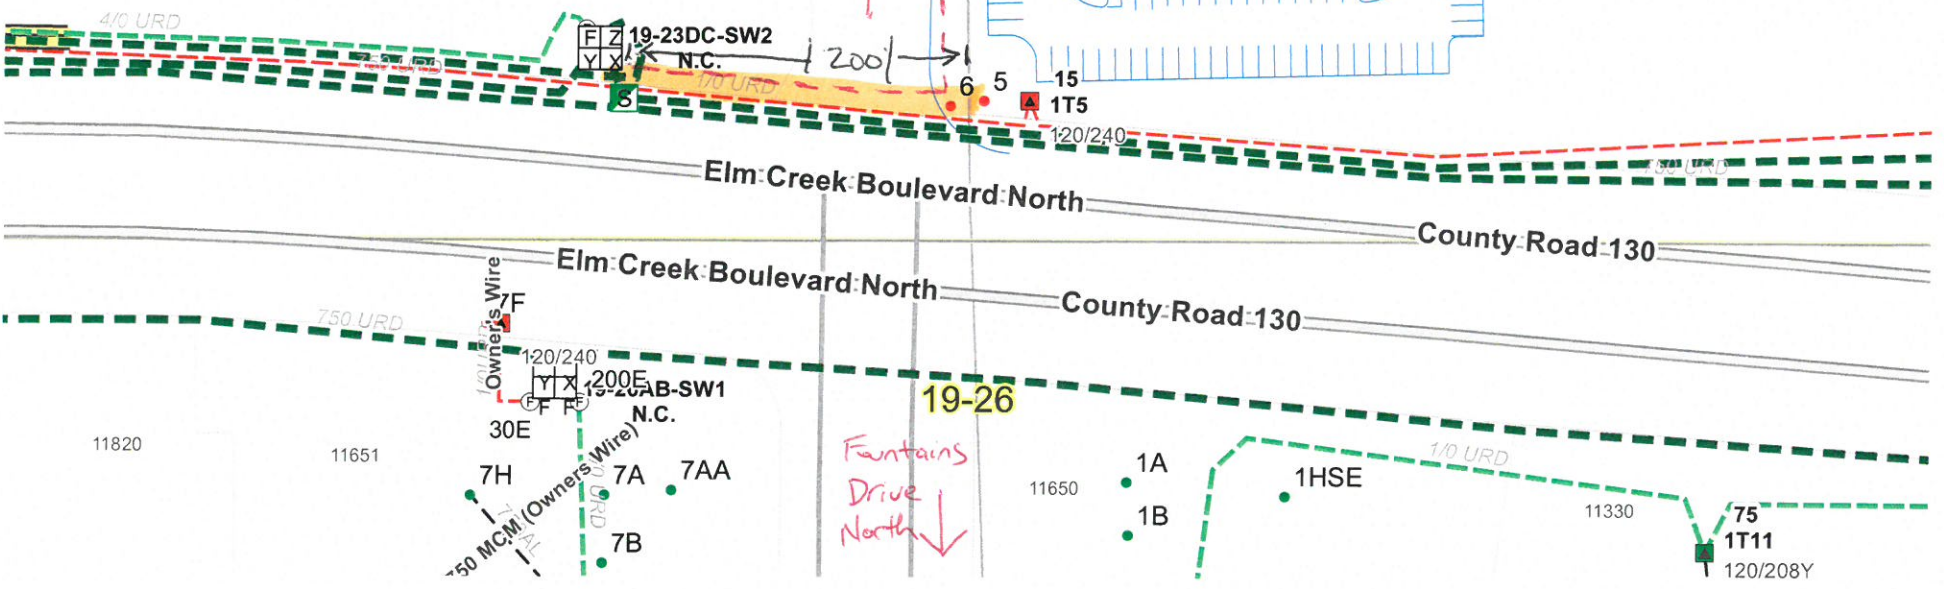

11820

11651

11650

11330