

Kirkwood Court North

Hemlock Lane North

73rd Avenue North

Forestview Lane North

71st Place North

County Road 61

94

Empty 4" duct north of duct now in use

JOINT TRENCH


JOINT TRENCH

TRAFFIC SIGNAL

MEMBER OWNED (4) LIGHTS

MARKER DISC

JOINT

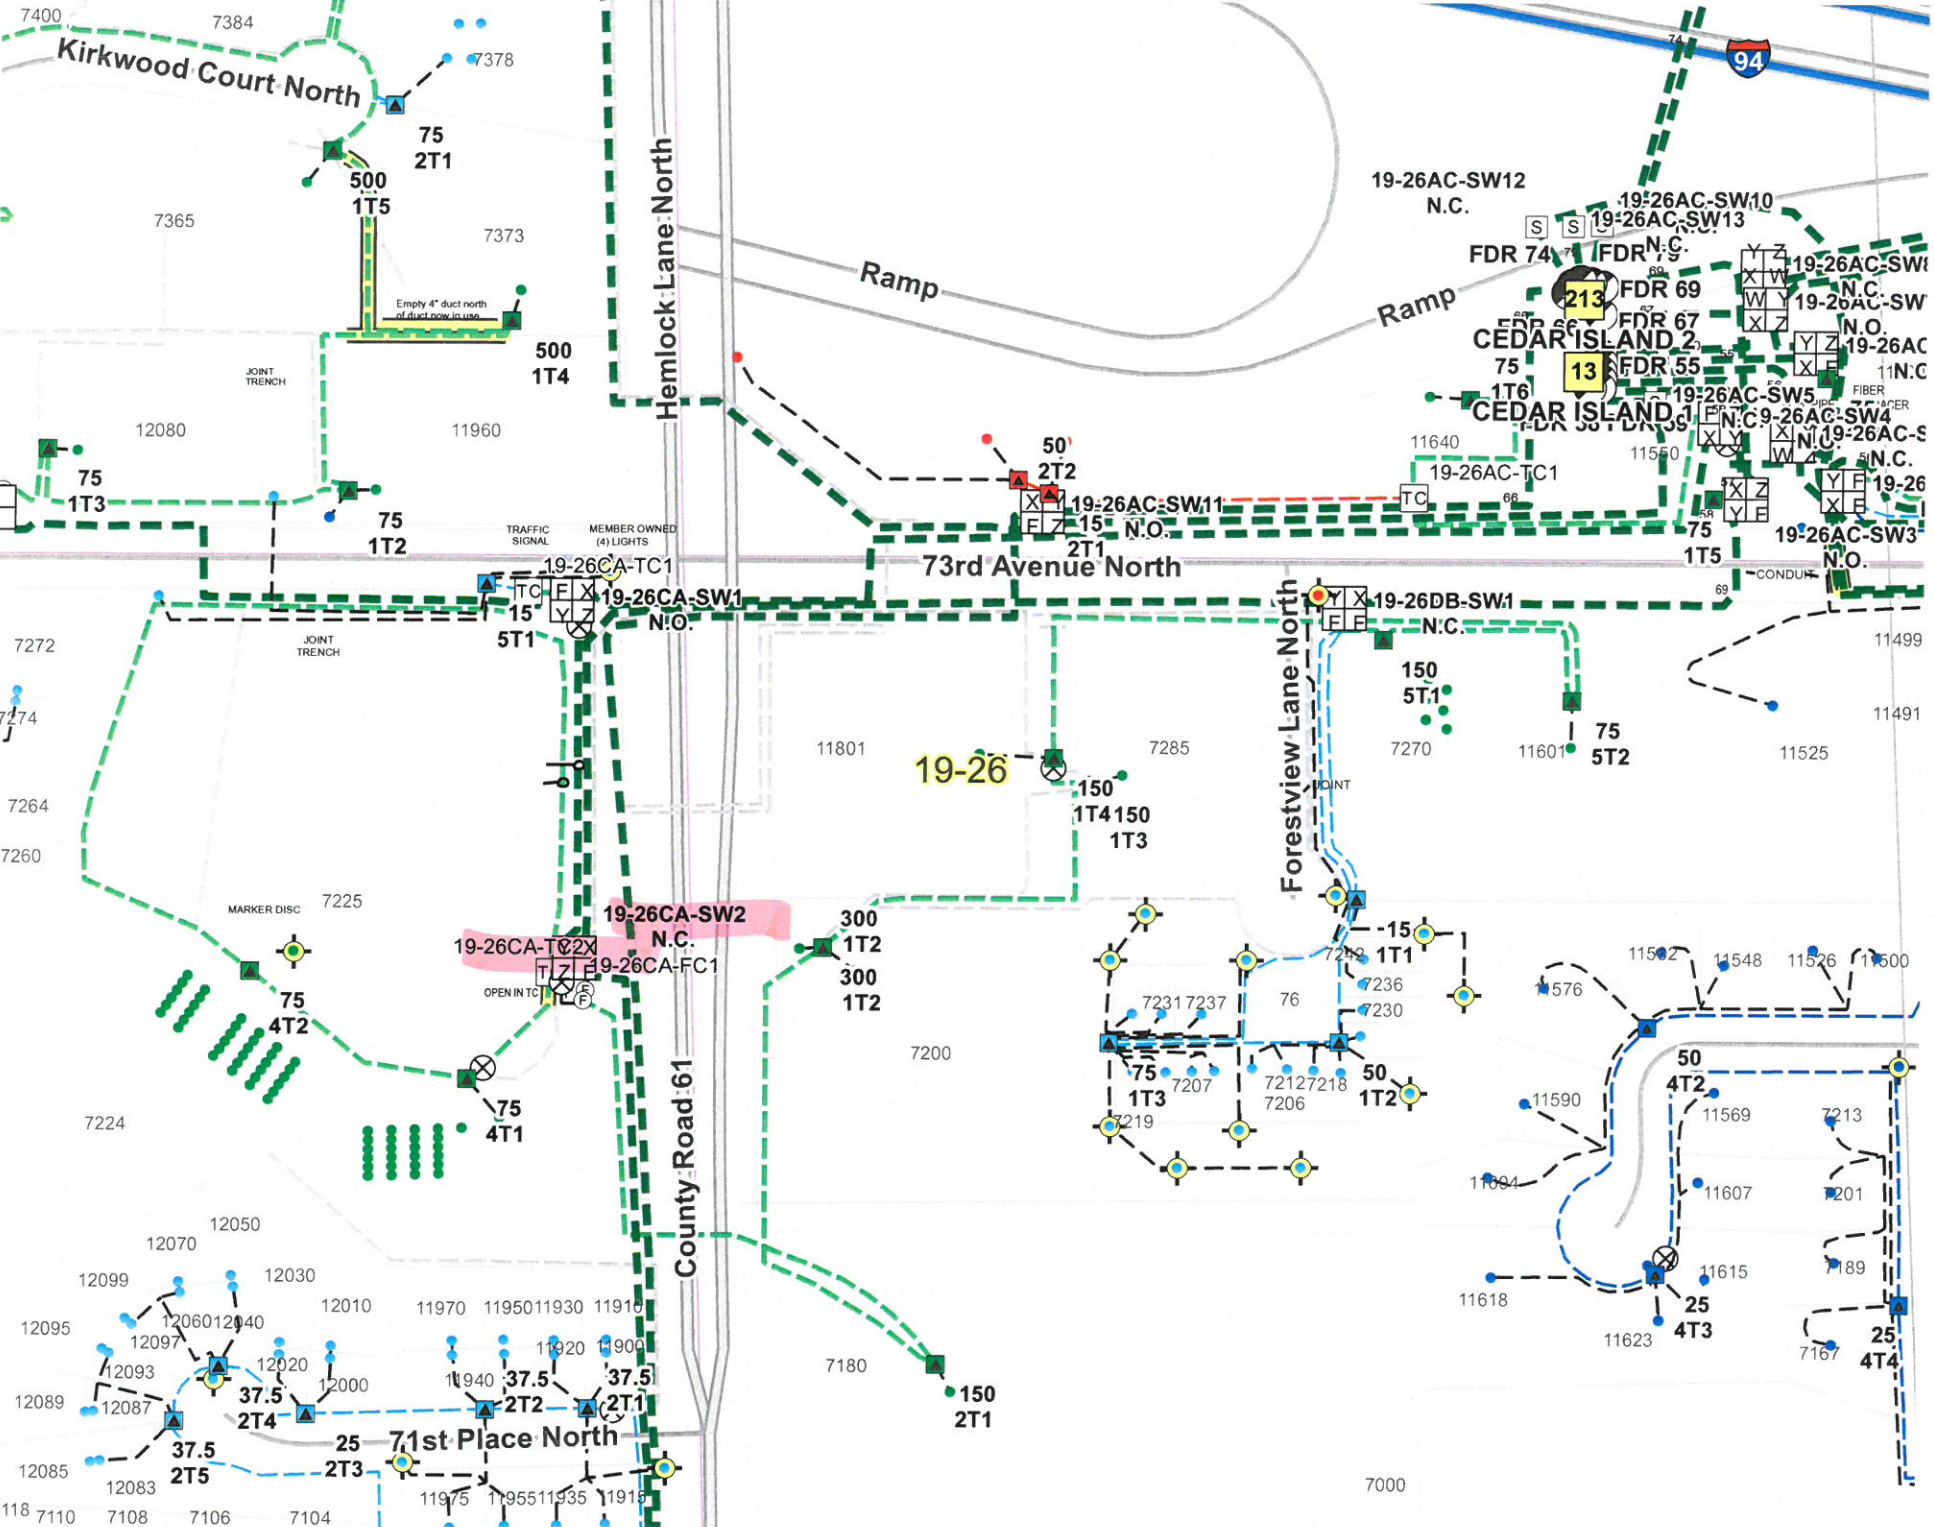

Kirkwood Court North

Hemlock Lane North

73rd Avenue North

Forestview Lane North

71st Place North

County Road 61

94

Empty 4" duct north of duct now in use

JOINT TRENCH


JOINT TRENCH

TRAFFIC SIGNAL

MEMBER OWNED (4) LIGHTS

MARKER DISC

JOINT

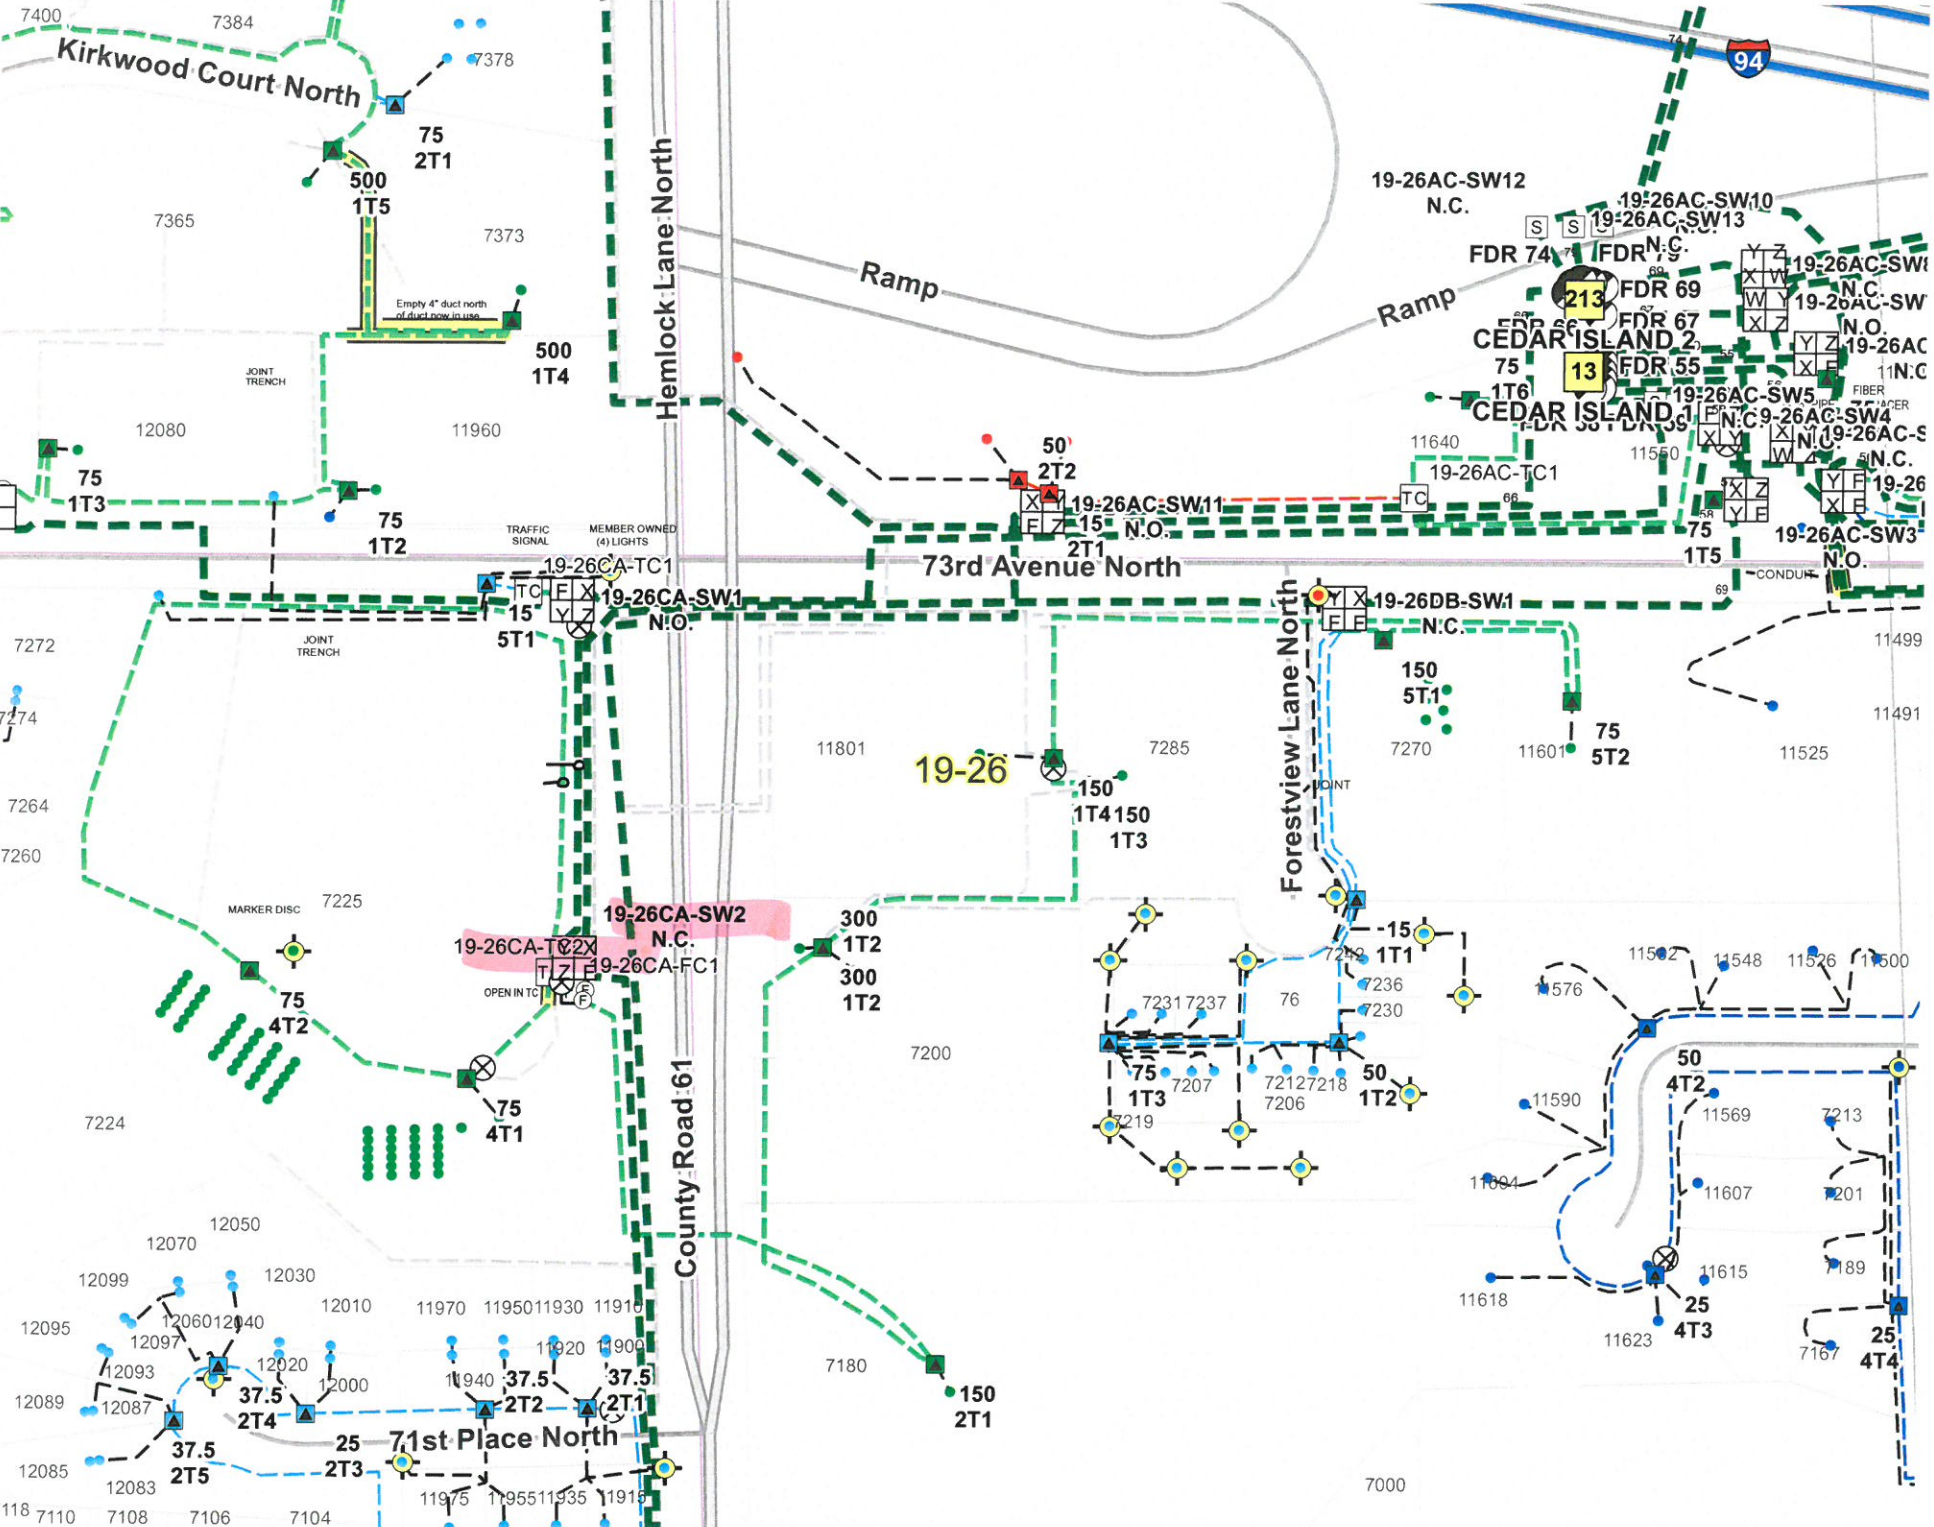

Kirkwood Court North

Hemlock Lane North

73rd Avenue North

Forestview Lane North

71st Place North

County Road 61

94

Empty 4" duct north of duct now in use

JOINT TRENCH


JOINT TRENCH

TRAFFIC SIGNAL

MEMBER OWNED (4) LIGHTS

MARKER DISC

JOINT

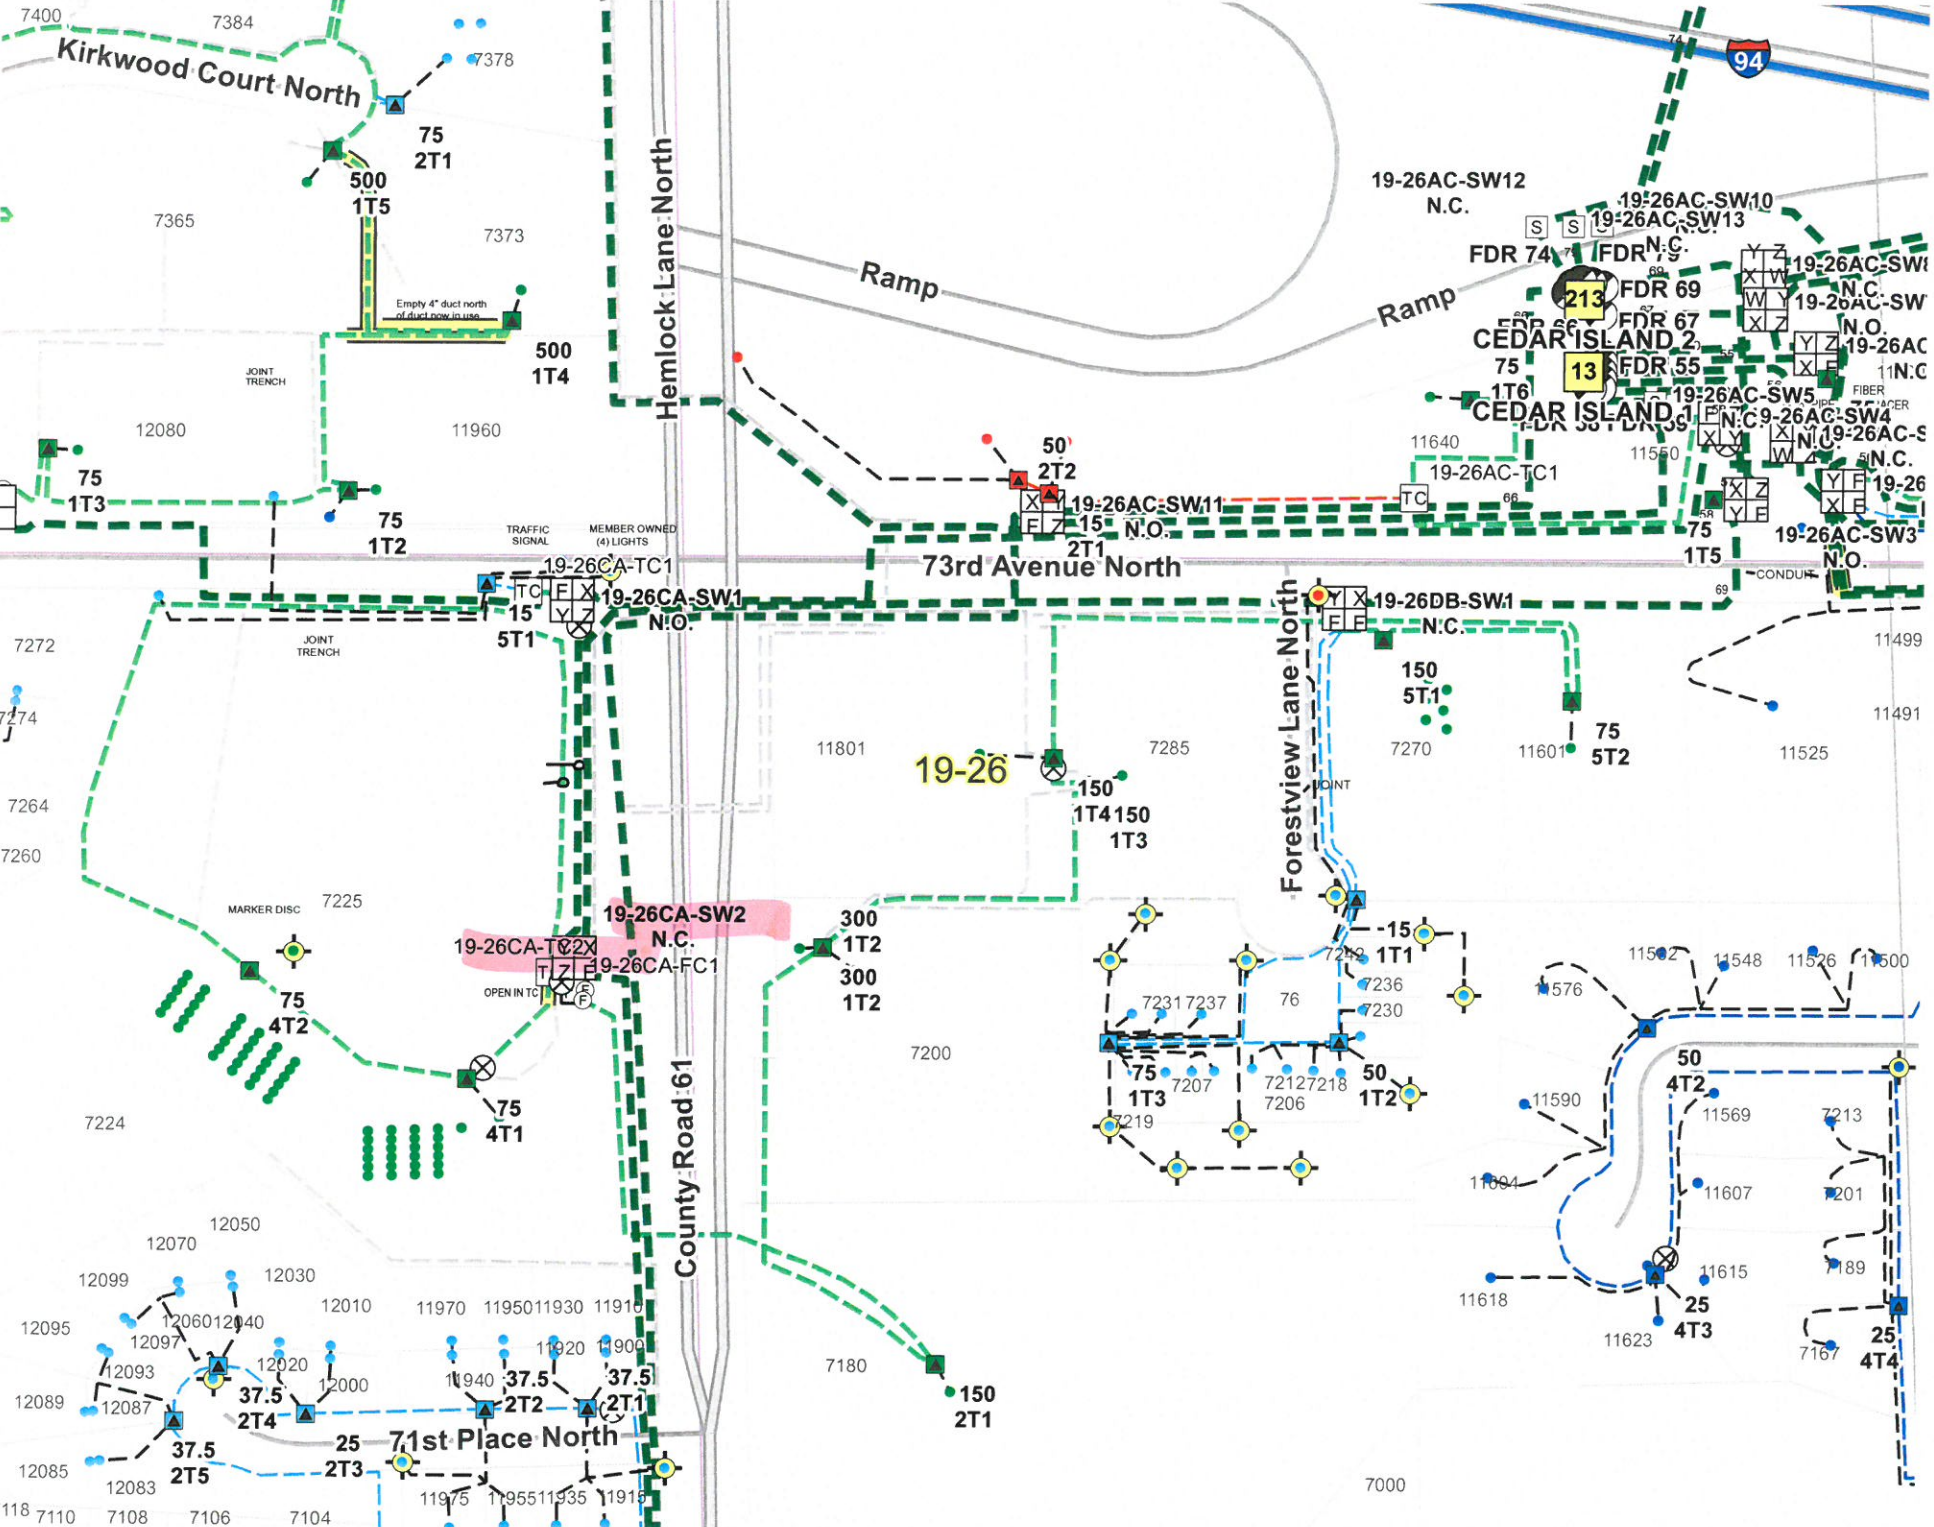

Kirkwood Court North

Hemlock Lane North

73rd Avenue North

Forestview Lane North

71st Place North

County Road 61

94

Empty 4" duct north of duct now in use

JOINT TRENCH

JOINT TRENCH

TRAFFIC SIGNAL

MEMBER OWNED (4) LIGHTS

MARKER DISC

JOINT