


**WINDROSE - MAPLE GROVE - JOB # 147178**

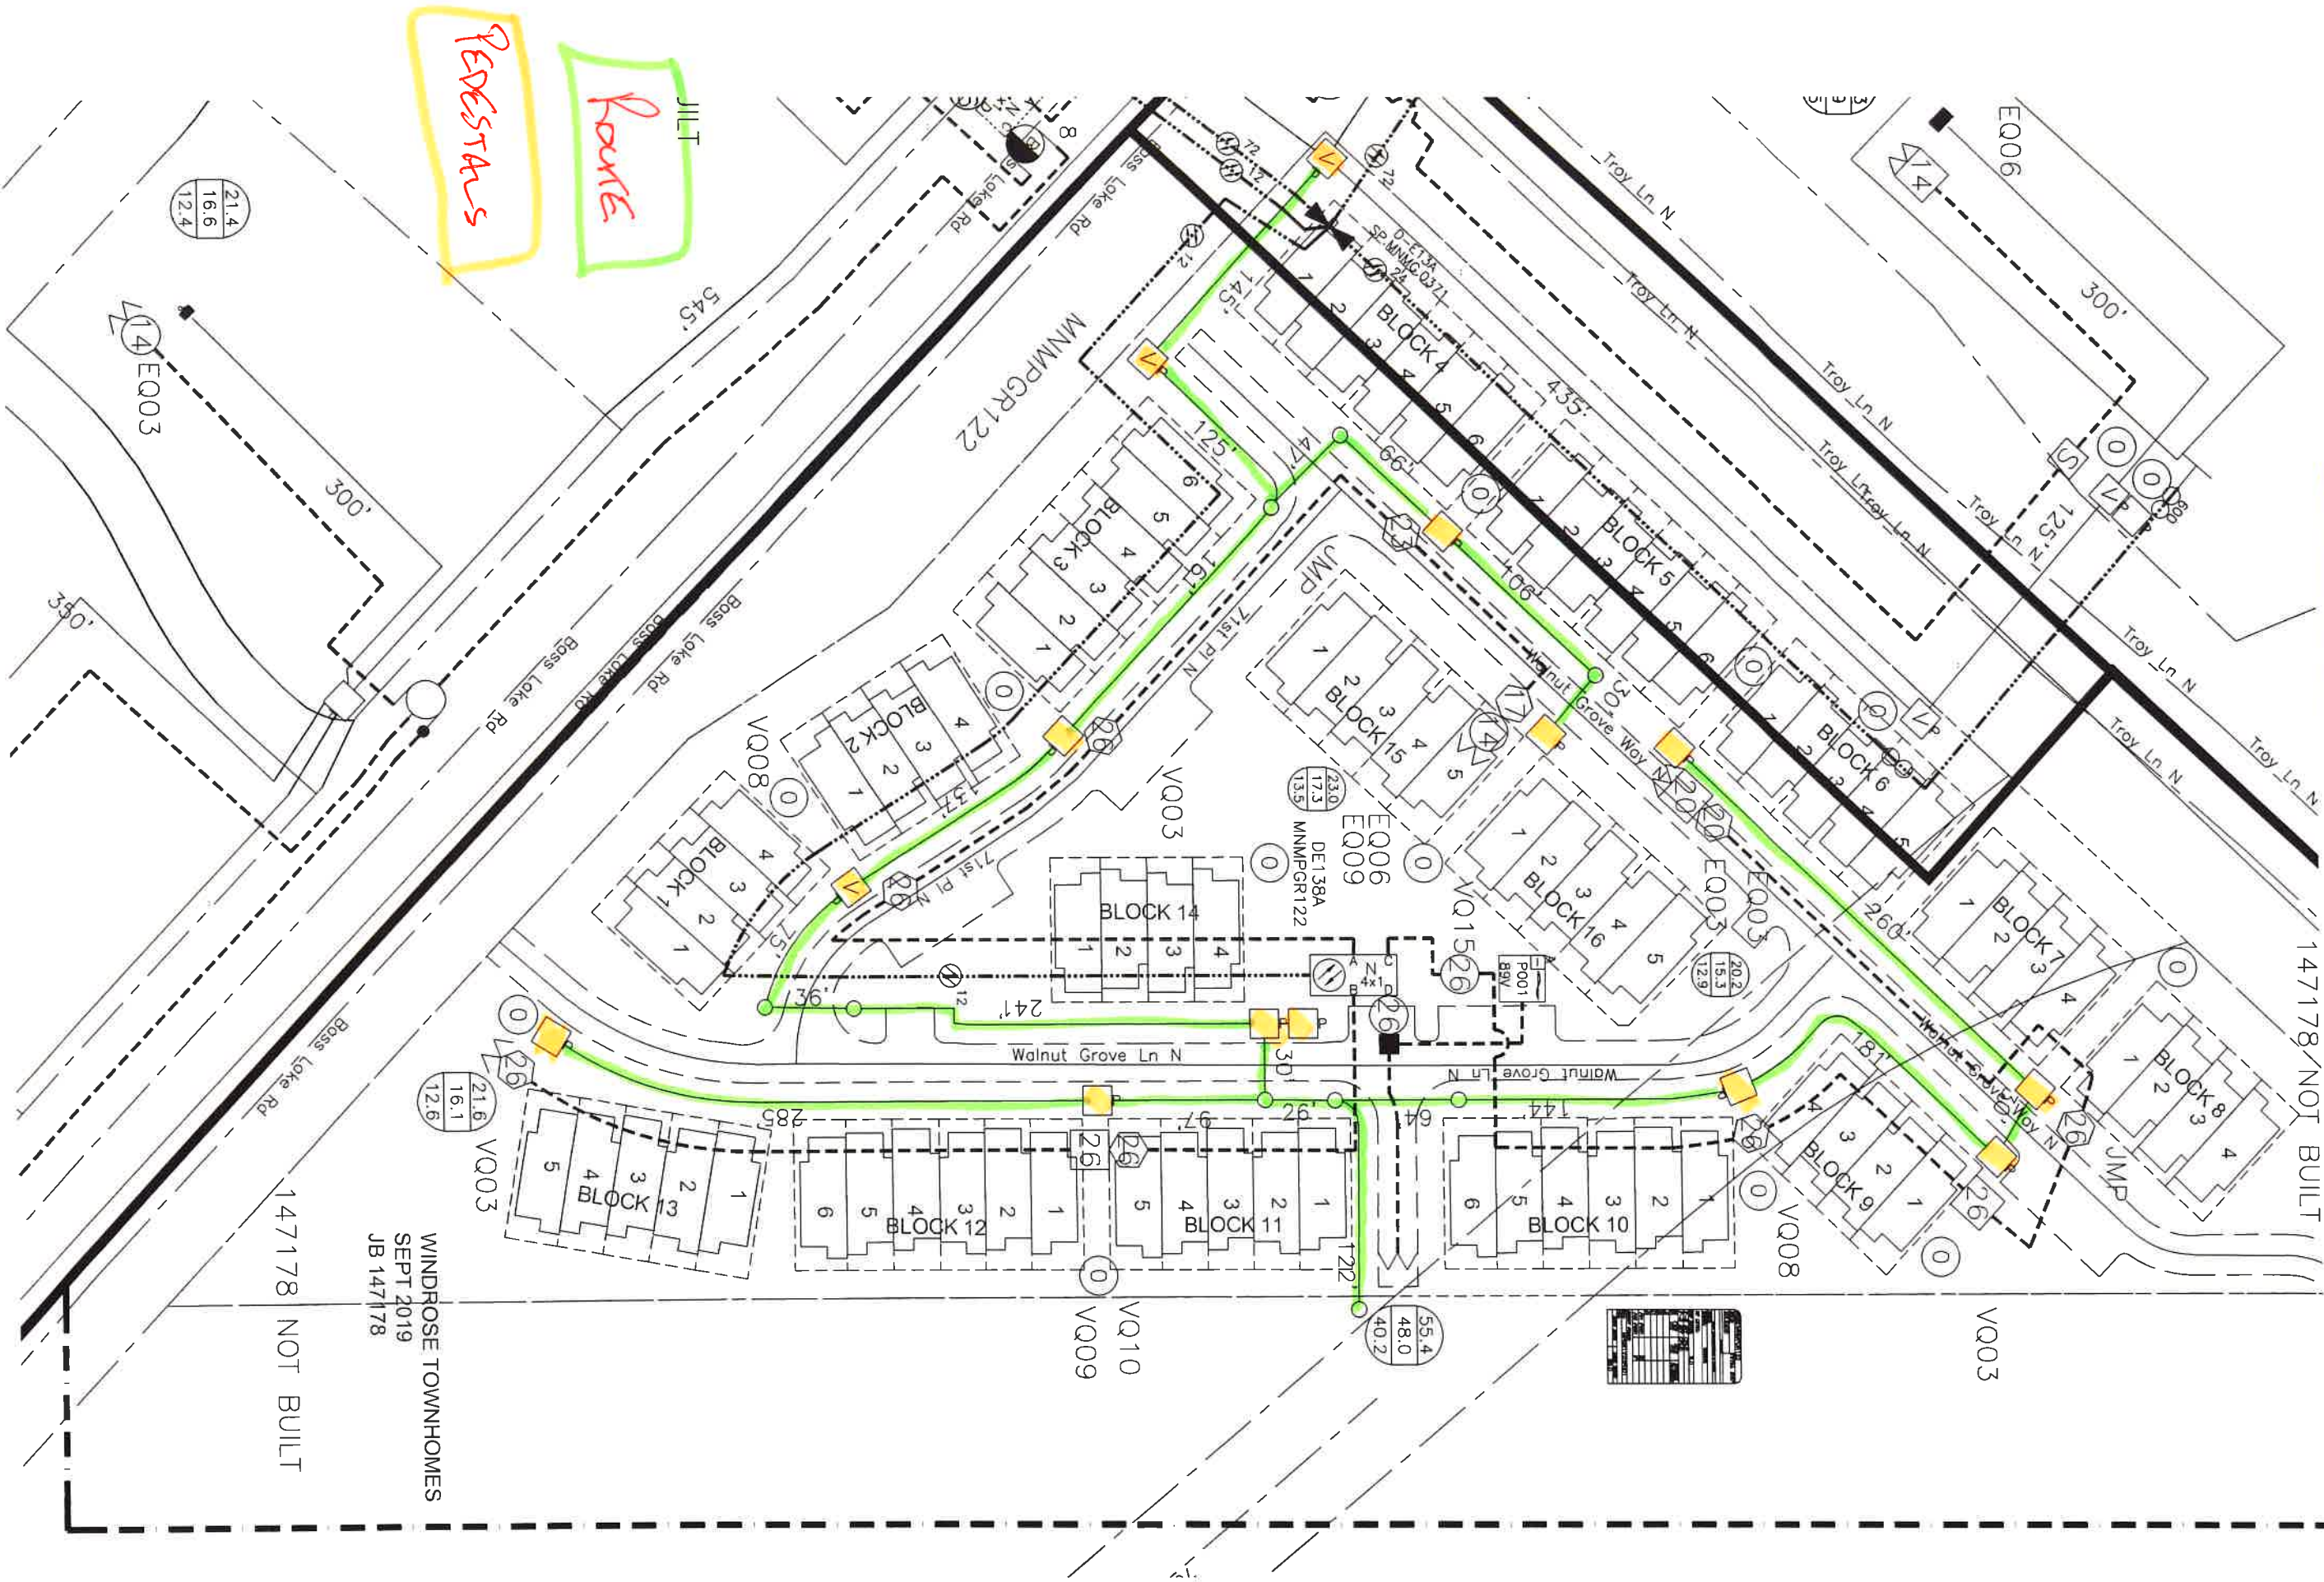

WINDROSE TOWNHOMES  
SEPT 2019  
JB 147178  
147178 NOT BUILT

147178 NOT BUILT