


**Vascular Solutions (Sycamore ProBuild)**  
**6401 Sycamore Ct. N.**  
**Maple Grove, MN 55369**  
**ME 020912**

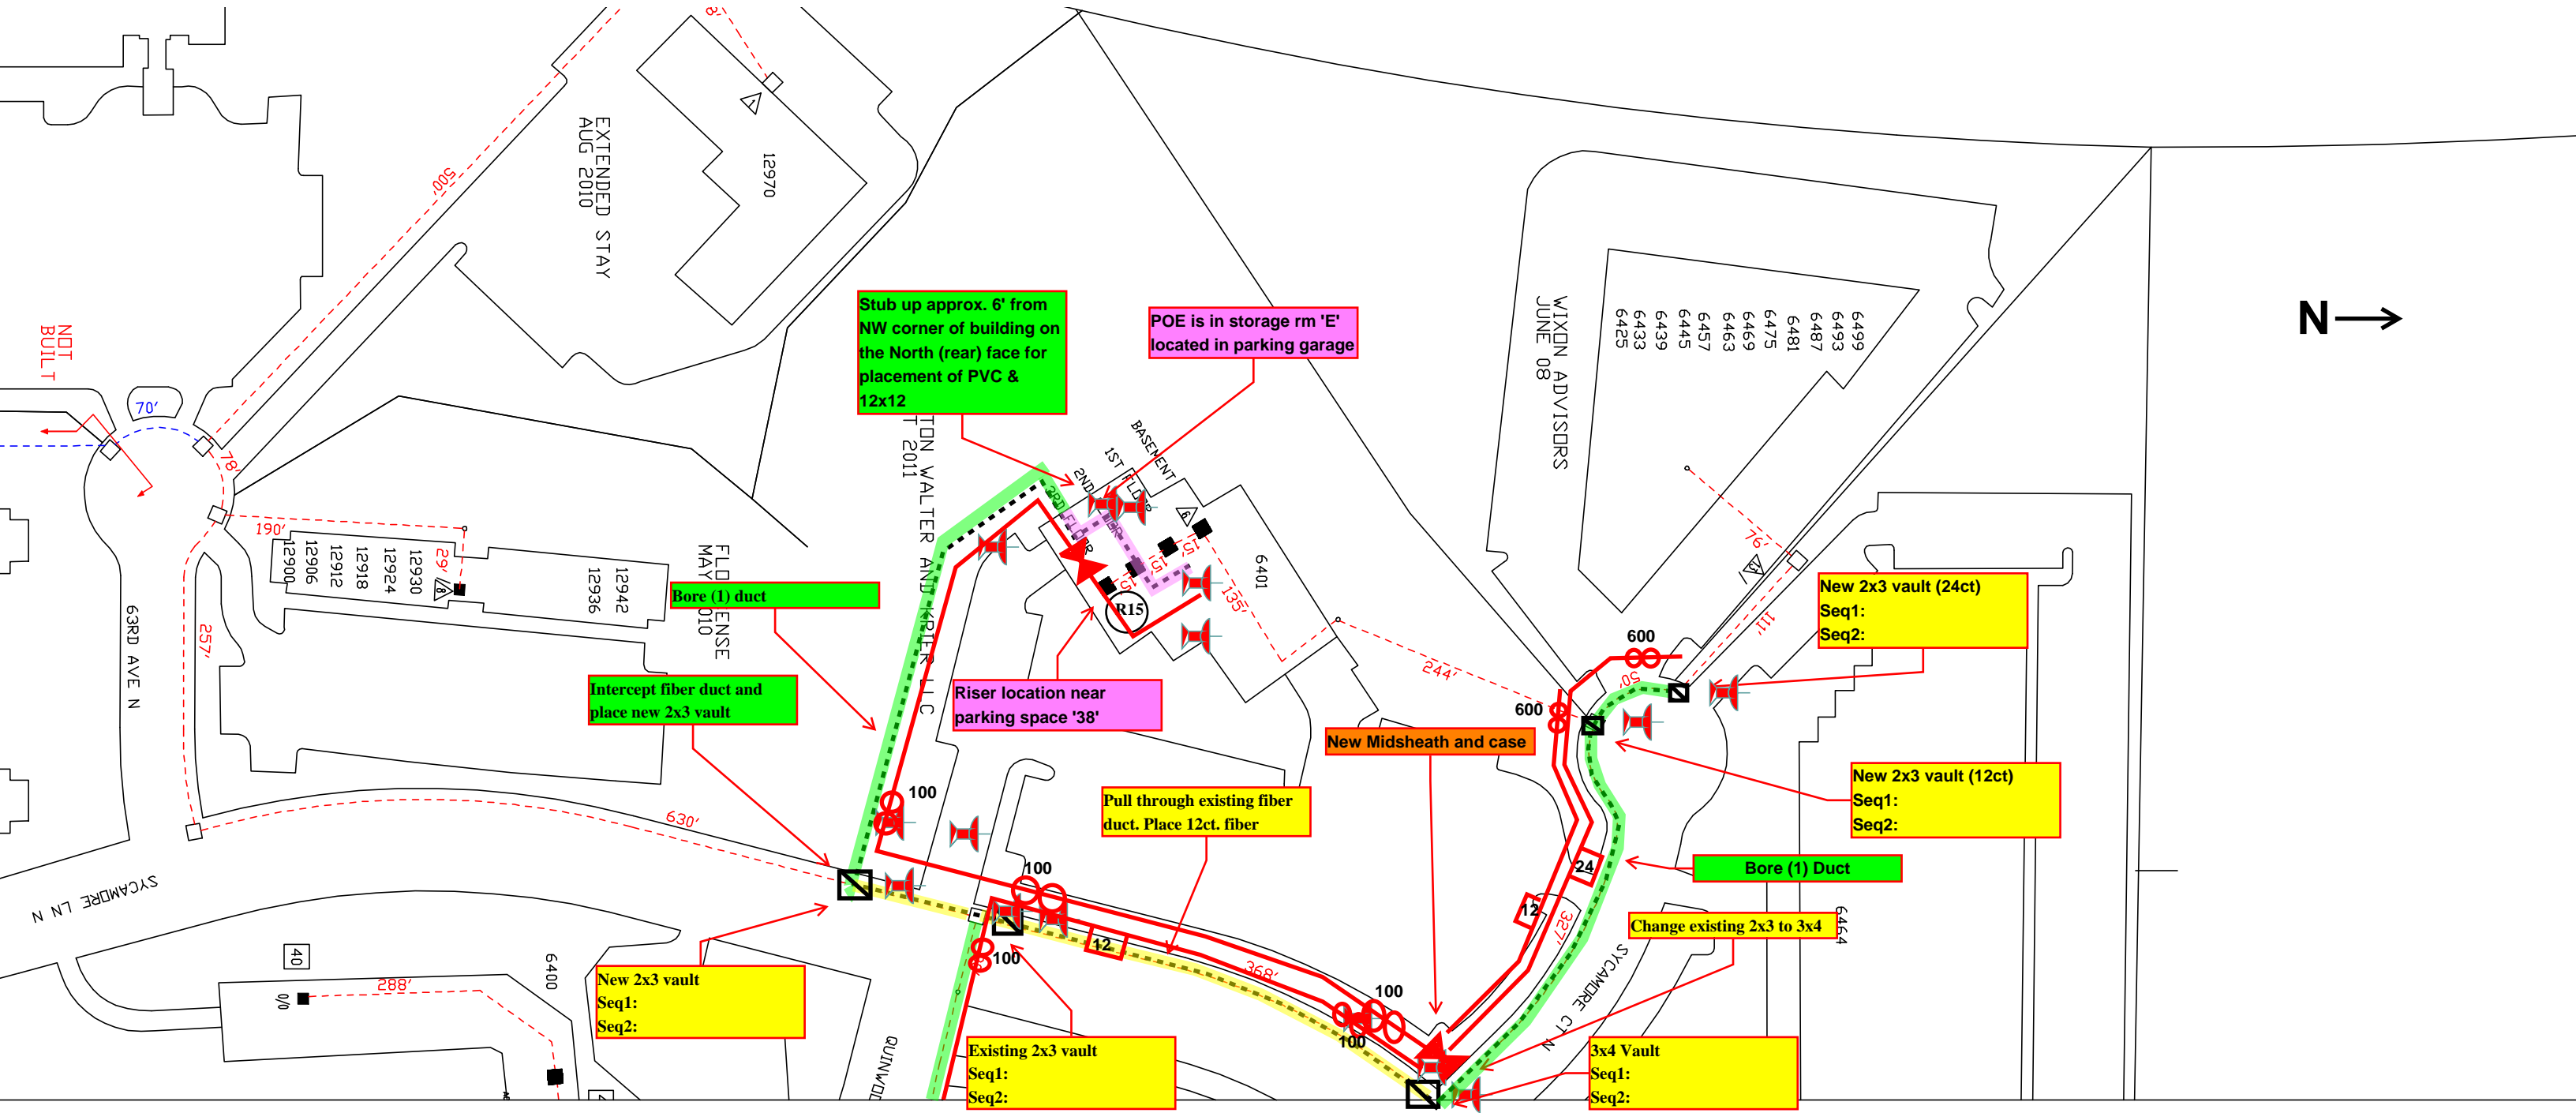

To Map 2  
↓

Existing Duct Used:  
Vaults set:

New Duct Placed:  
Duct size:  
Vaults placed:

**Vascular Solutions (Sycamore ProBuild)**  
**6401 Sycamore Ct. N.**  
**Maple Grove, MN 55369**  
**ME 020912**

To Map 1

