


European Metal Recycling
9025 Zachary Ln N
Maple Grove, 55369
JB0000291550
Node: MNMPGR086
Legacy: D-C14-1

Key
Green Line = New Placement
Yellow Line = Existing Plant

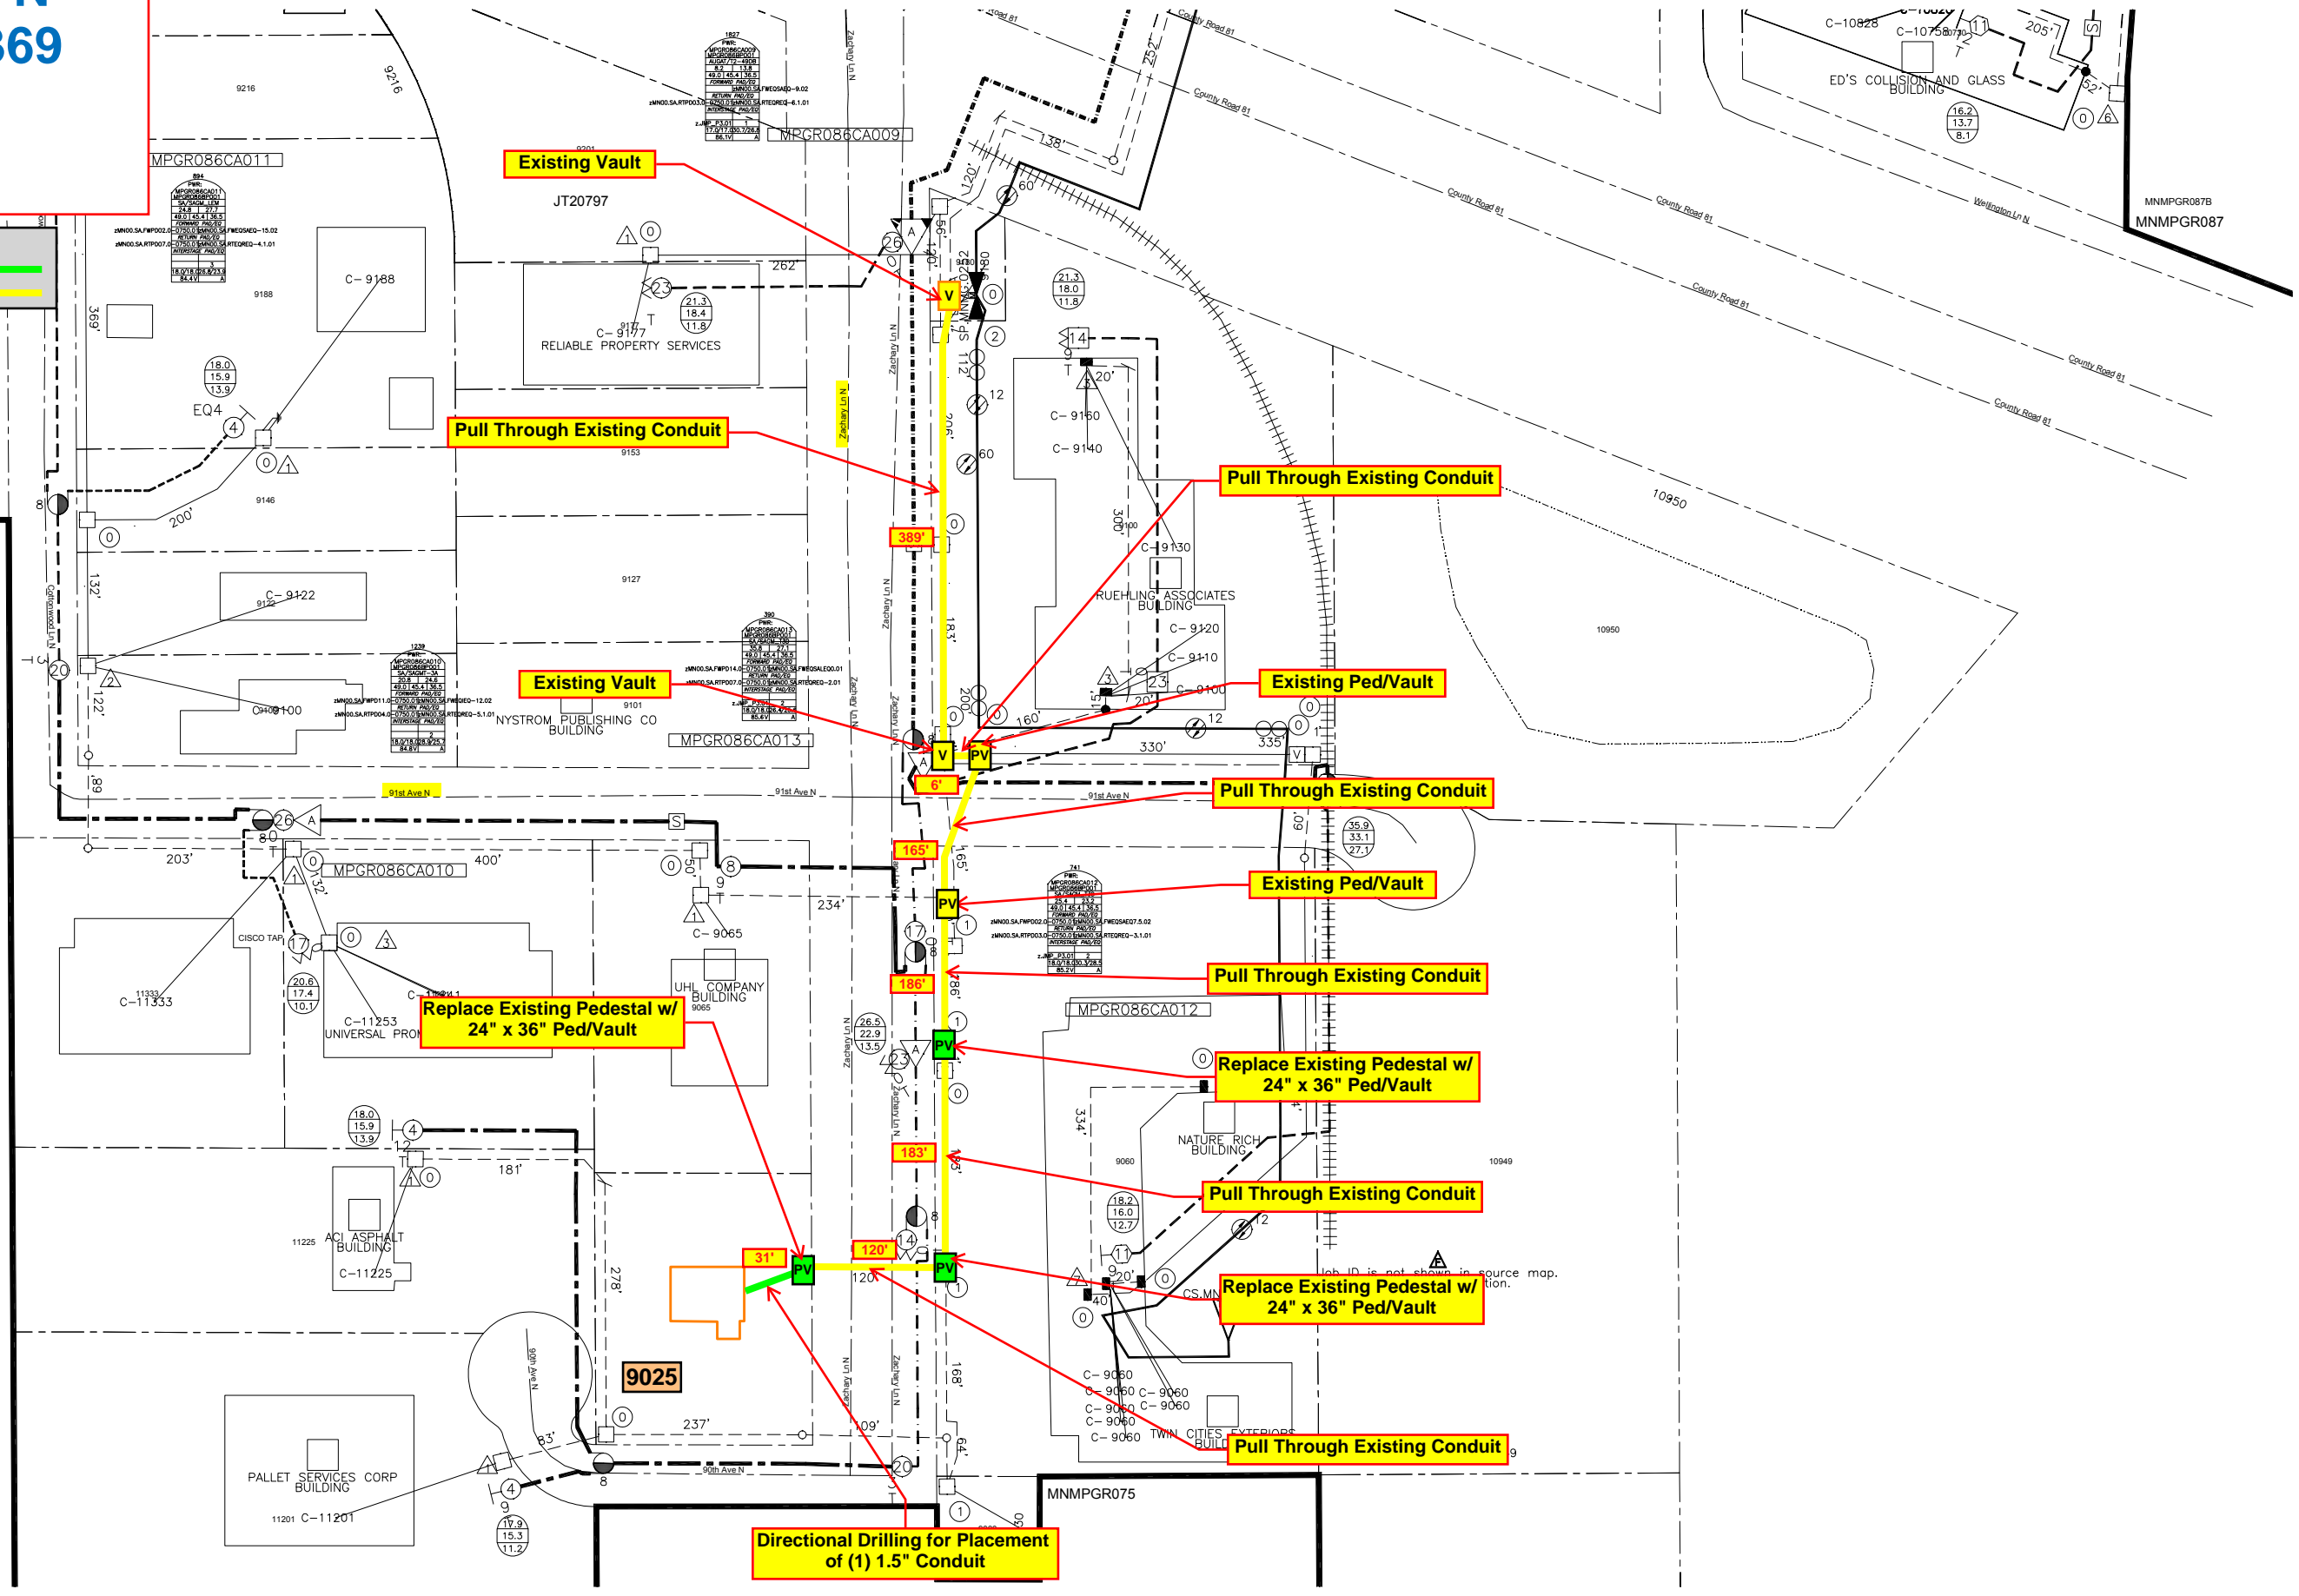

Existing Vault

Pull Through Existing Conduit

Pull Through Existing Conduit

Existing Vault

Existing Ped/Vault

Pull Through Existing Conduit

Existing Ped/Vault

Replace Existing Pedestal w/
24" x 36" Ped/Vault

Pull Through Existing Conduit

Replace Existing Pedestal w/
24" x 36" Ped/Vault

Pull Through Existing Conduit

Replace Existing Pedestal w/
24" x 36" Ped/Vault

Pull Through Existing Conduit

Directional Drilling for Placement
of (1) 1.5" Conduit

9025

MNMPGR075
MNMPGR075B

MNMPGR087B
MNMPGR087