


GENERAL LOCATION ONLY. DO NOT USE TO LOCATE FOR EXCAVATION. CALL 1-800-252-1166 FOR ONSITE LOCATIONS AND STAKING.

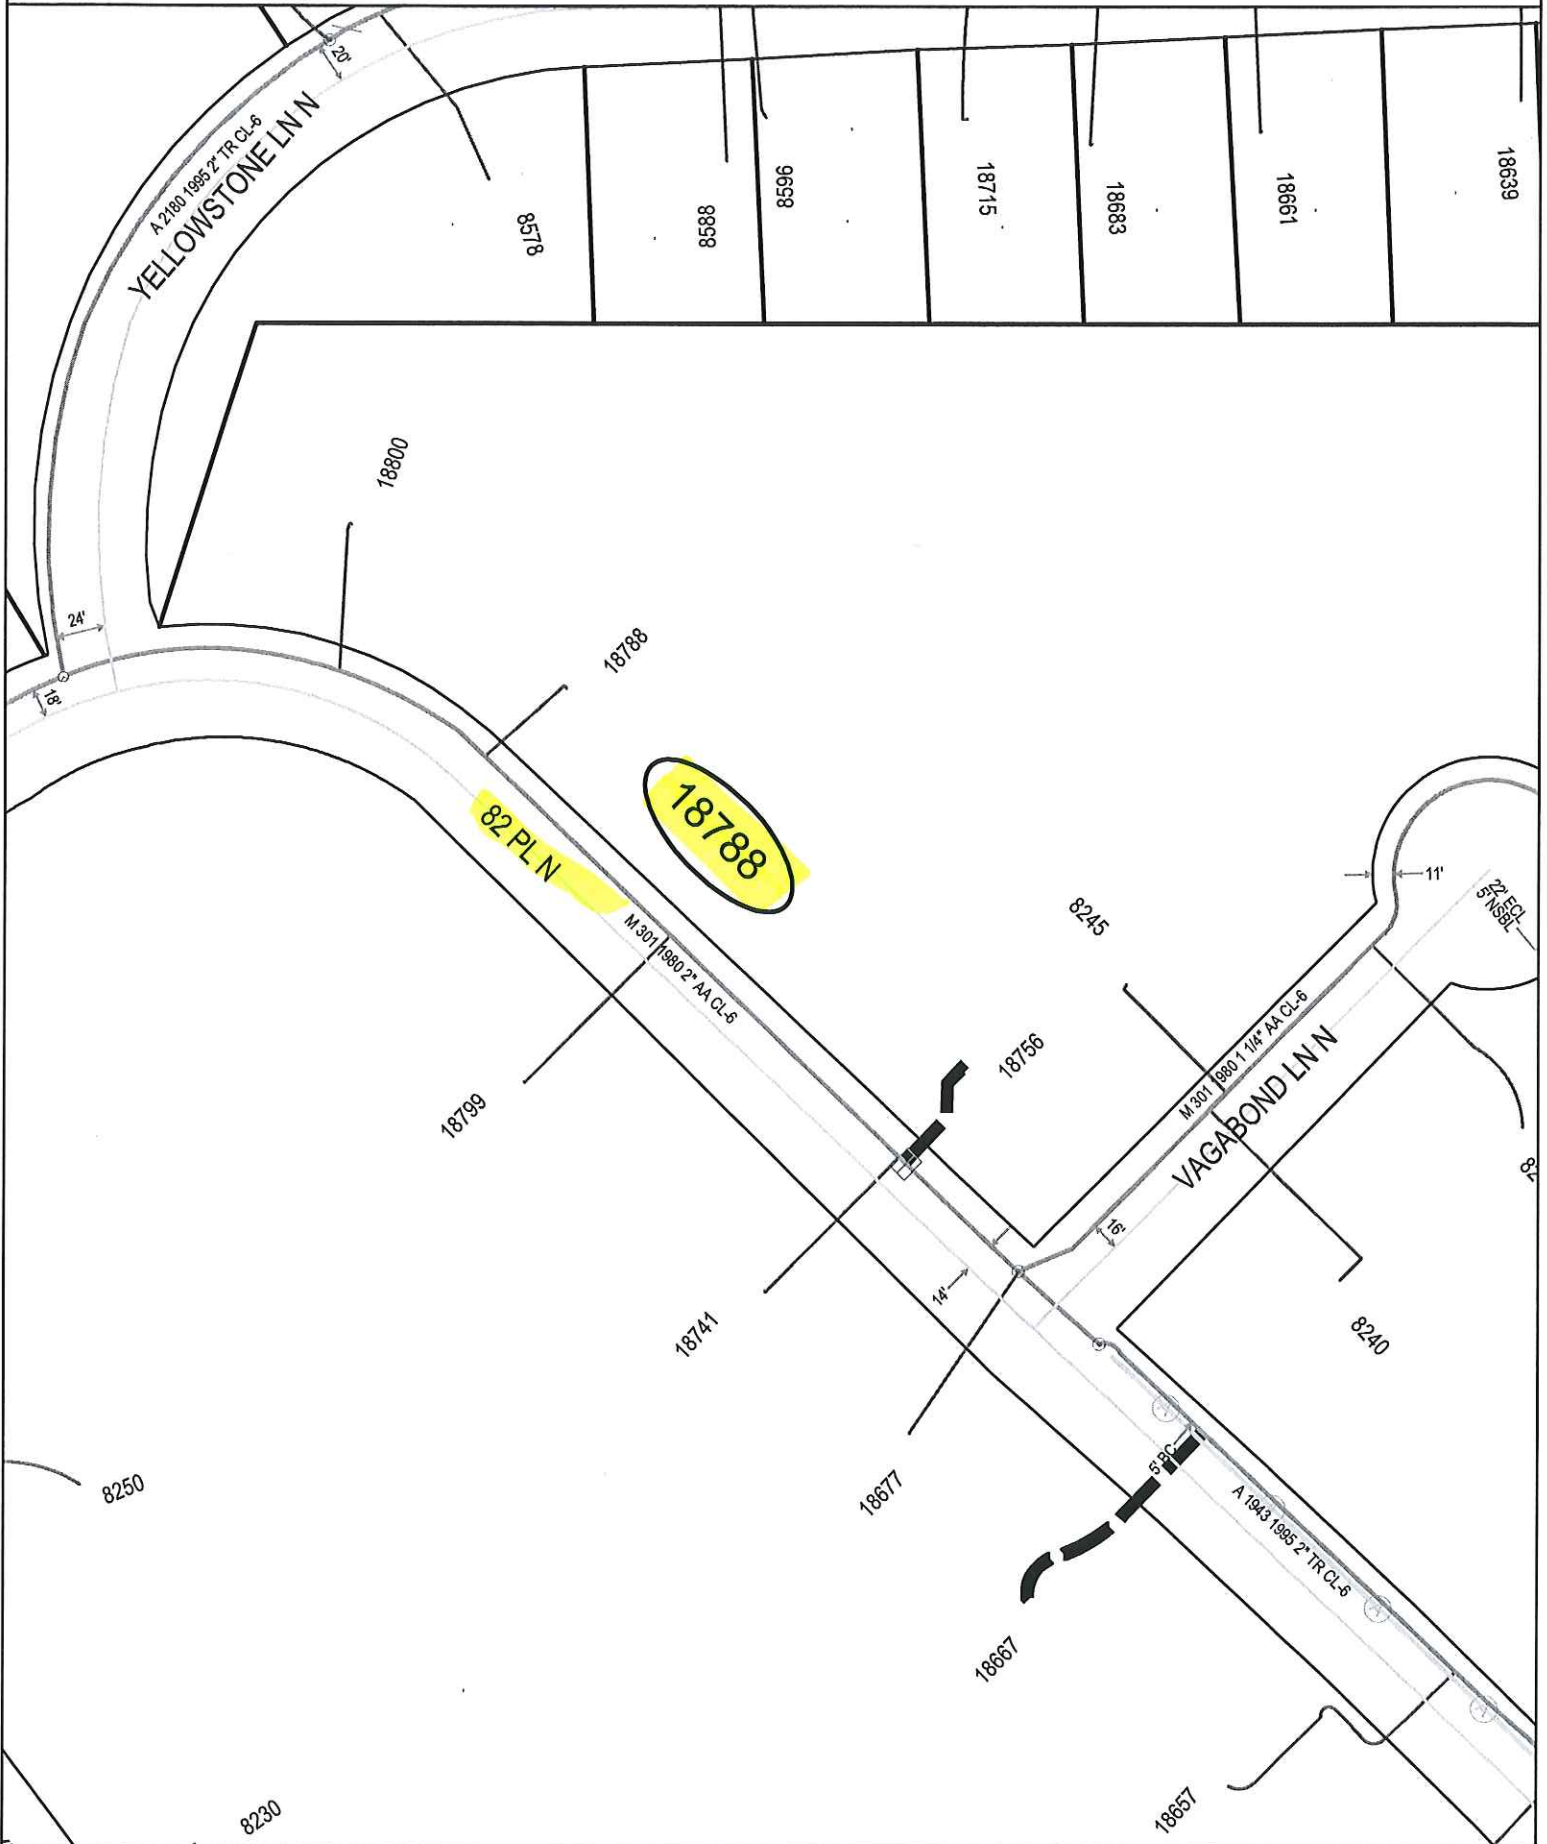

Plotted by: I222371

Plot Date: 10/24/2016

18788 82 PL N - Garage
MAPLE GROVE

Scale: 1" : 100'

