

**Escalated Cable Replacement**  
 15164 74th Ave N, Maple Grove  
 Feeder. ECK062/A/7.9Kva


Directional Bore. Bore in 1875" of #2 AL 1P Cable  
 from P to M1, M1 to N1, N1 to R1, R1 to P1, P1 to Q1,  
 J1 to H1, G1 to T03, F1 to E1 and E1 to R

Replace Basement at P, M1, P1, Q1, J1, H1, G1, T03,  
 F1, E1 and R

Terminations. 13 termination at P, M1, N1, R1, P1, Q1,  
 J1, H1, G1, T03, F1, E1 AND R

Restorations.

Planner Group: D214

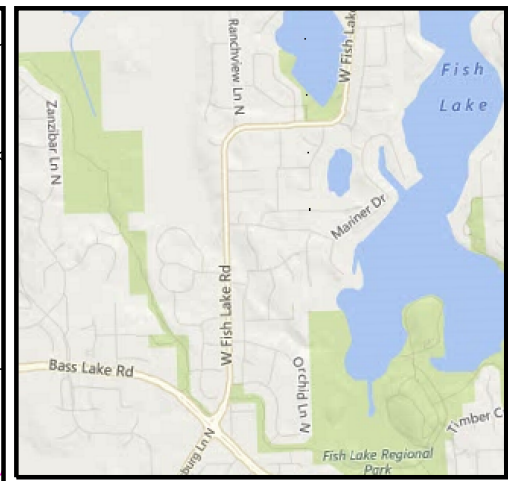

**Haile Werke**  
 O (651)-265-7028  
 C (651)-246-6331

Work Order Information	
Service Request #	:
Design Number	: 00000850521
Designer/Planner ID	: 235036
Designer/Planner Name	: Werke, Haile
Designer/Planner Ph #	: (651) 265-7028
Manager Approval	:

Joint Utility	
E:	G:
T:	C:

Design Location	
Division	: Maple Grove
County	: Hennepin
City	: Maple Grove
Address	: 15164 74th Ave N
T: 119N	R: 22W S: 28
Map #	: K53004
Permit	:

Electric	
Feeder	: See Notes
Voltage	: See Notes
Phase	: See Notes
Bkup Dev ID	:

Gas	
System	: Pressure :
Size	: Material :
Dead End	:


Work Order # :  
 Date: 03/06/2019  
 Sketch: # Of # Sketch Data  
 Scale: 1" equals 207'



**CONSTRUCTION USE ONLY**

NO CHANGES (BUILT AS DESIGNED)  
 CHANGES MADE AS INDICATED  
 (ALL URD MUST HAVE ACTUAL MEASUREMENTS FROM THE FIELD SITE)

RFO \_\_\_\_\_  
 FOREMAN \_\_\_\_\_ DATE \_\_\_\_\_  
 TEAM LEADER \_\_\_\_\_

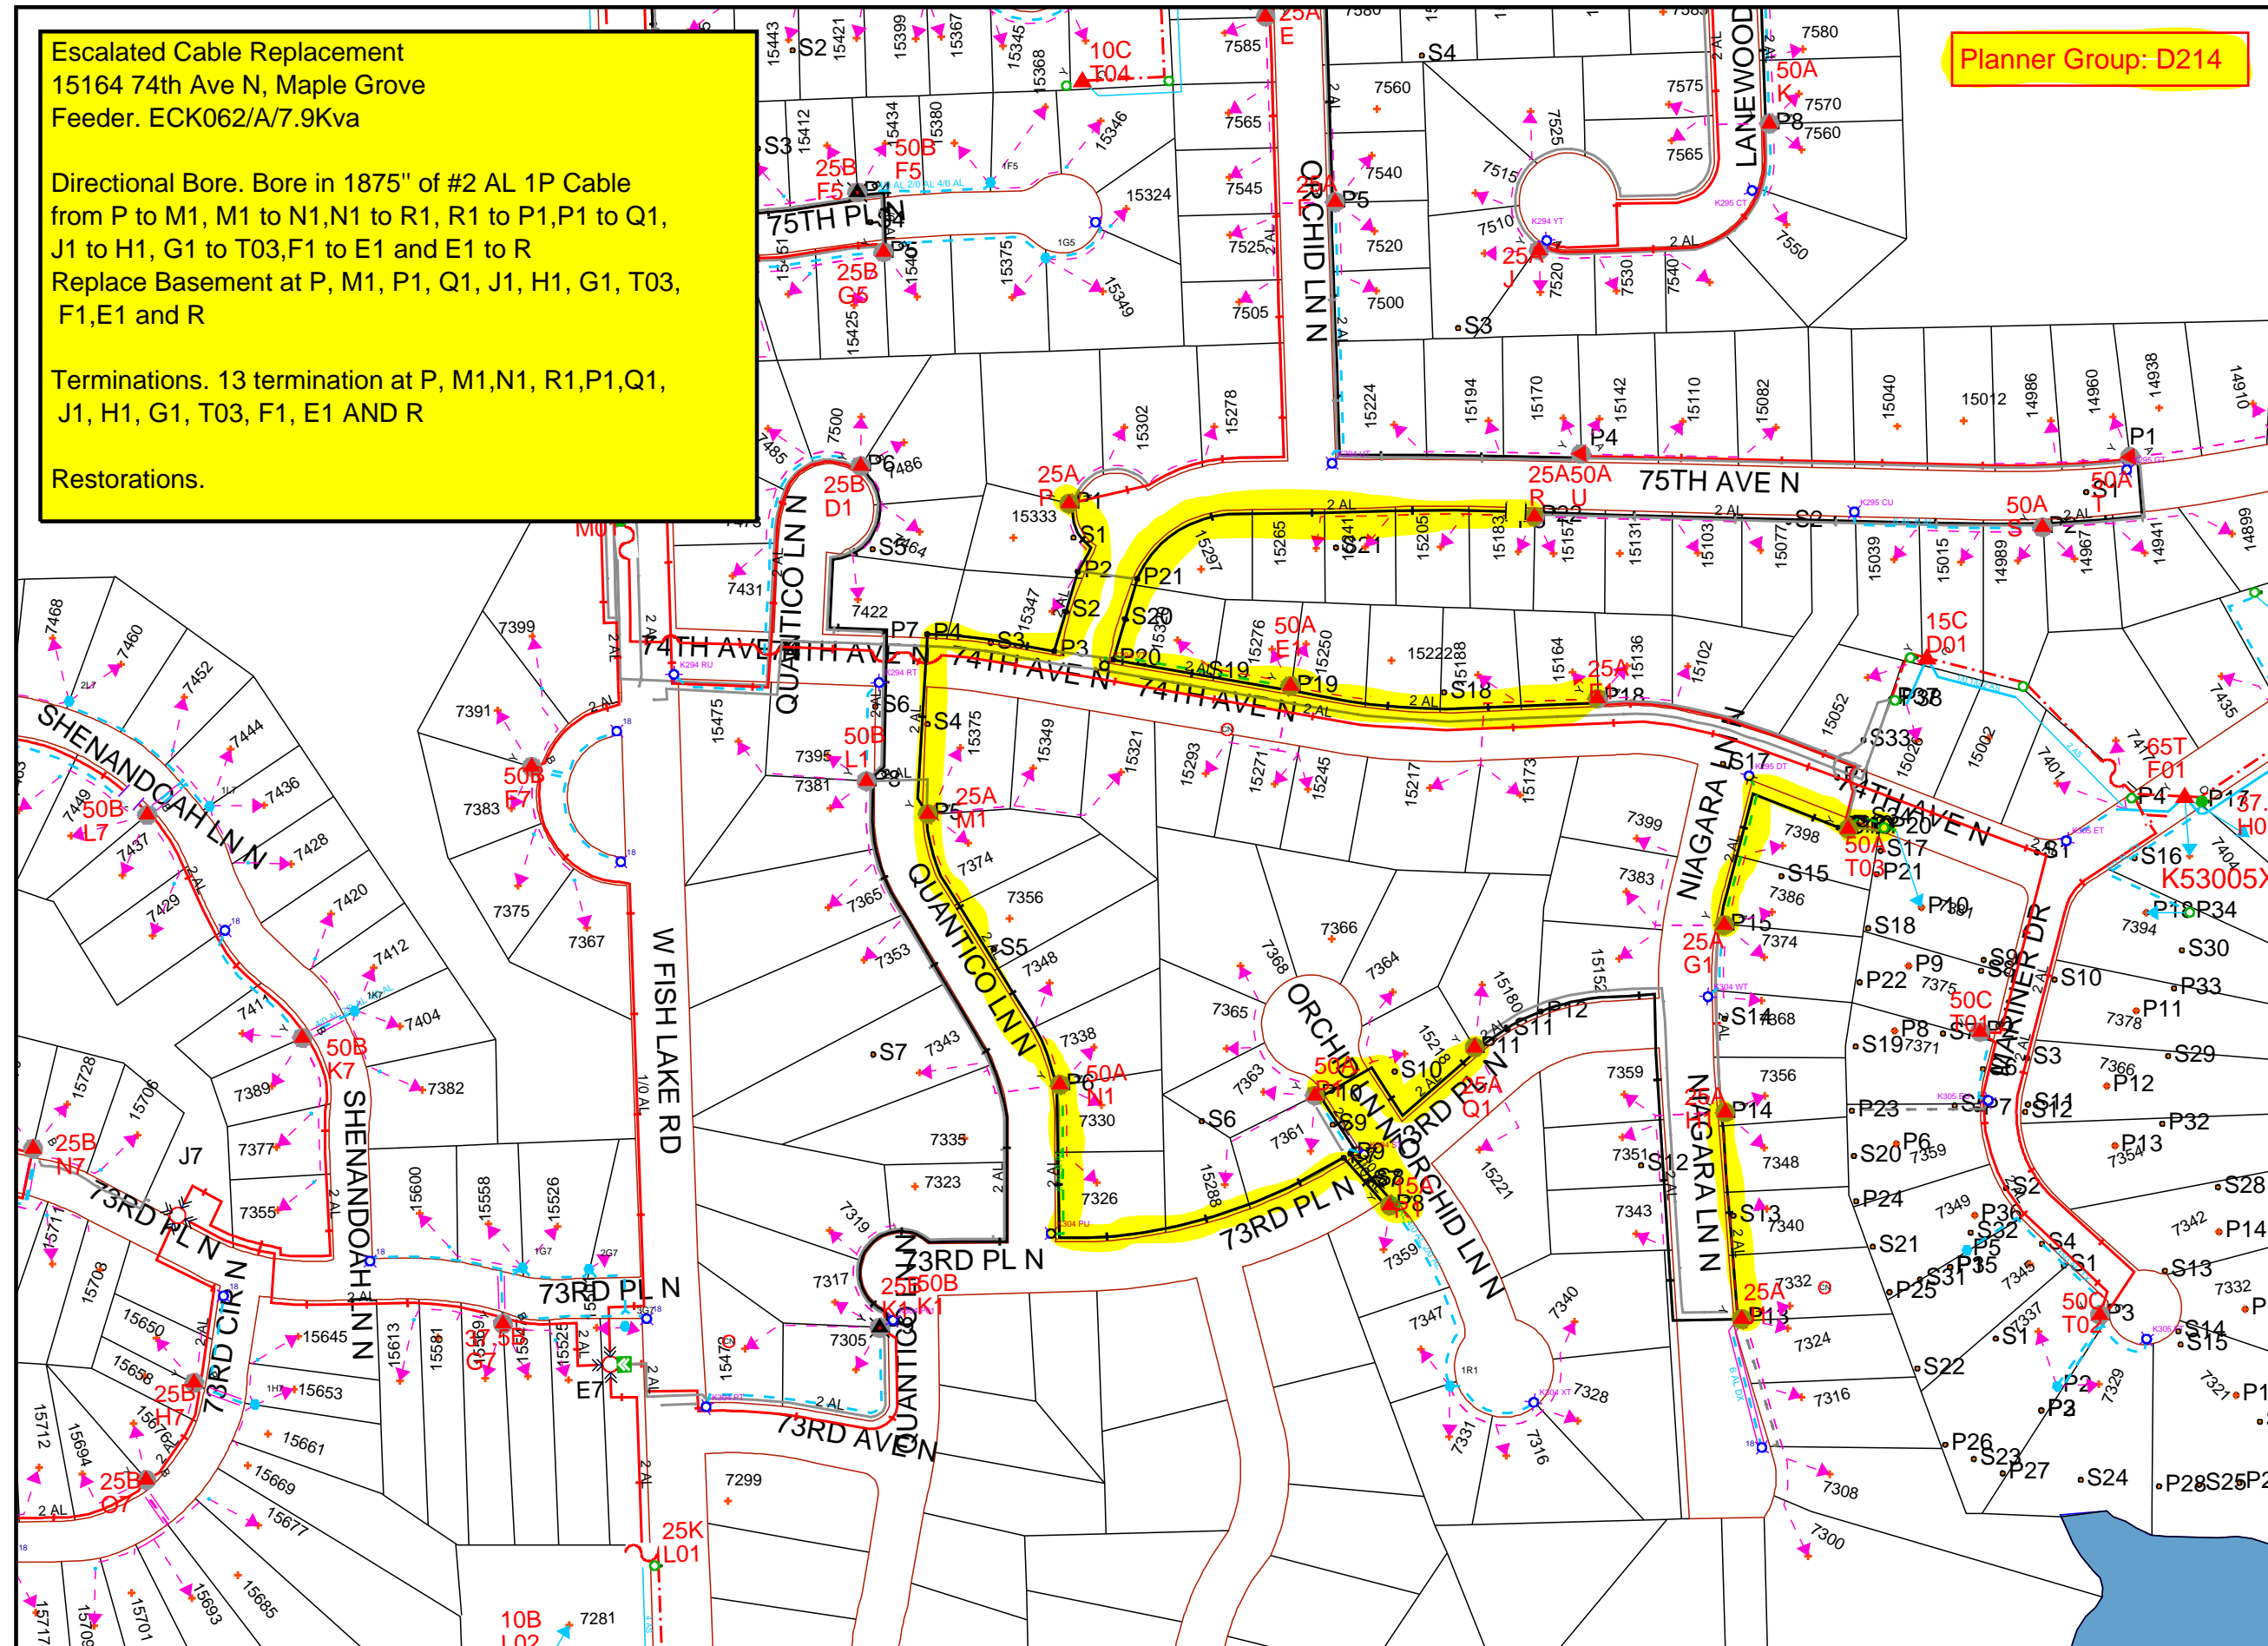

DISCLAIMER: THERE ARE NO REPRESENTATIONS OR WARRANTIES (EXPRESS OR IMPLIED) ABOUT THE ACCURACY OF THIS PRINT. THIS PRINT IS PROVIDED WITH NO CLAIM AS TO PRINT COMPLETENESS, TIMELINESS, ACCURACY OF CONTENT OR USEFULNESS. STATE LAW REQUIRES ANYONE DIGGING, GRADING OR EXCAVATING TO OBTAIN A PRIOR FIELD LOCATE OF ALL UTILITIES; THIS PRINT DOES NOT DISCHARGE THIS REQUIREMENT OR ANY OTHER REQUIREMENT. THE COMPANY AND ITS AFFILIATES ASSUME NO LEGAL RESPONSIBILITY OR LIABILITY FOR THE RECIPIENT'S USE (OR ANY OTHER PARTIES' USE) OF THE PRINT, INCLUDING THE RECIPIENT'S INTENDED PURPOSE IN USING THE PRINT. NO COMPANY EMPLOYEE OR OTHER PARTY HAS BEEN AUTHORIZED TO PROVIDE THIS PRINT FOR PLANNING OR ESTIMATING PURPOSES; RELY ON THIS PRINT AT YOUR OWN RISK. BY ACCEPTING THIS PRINT, THE RECIPIENT & ANY OTHER PARTY RECEIVING A COPY OF THE PRINT ACKNOWLEDGES AND AGREES TO THIS DISCLAIMER. For All Field Locates Call 811