


Maple Grove D-A21-1
(Node Segmentation)
17138 64th Pl. North
Maple Grove, 55311
JB0000349018
Node: MNMPGR036
Legacy: D-A21-1

Key
 Green Line = New Placement
 Yellow Line = Existing Plant

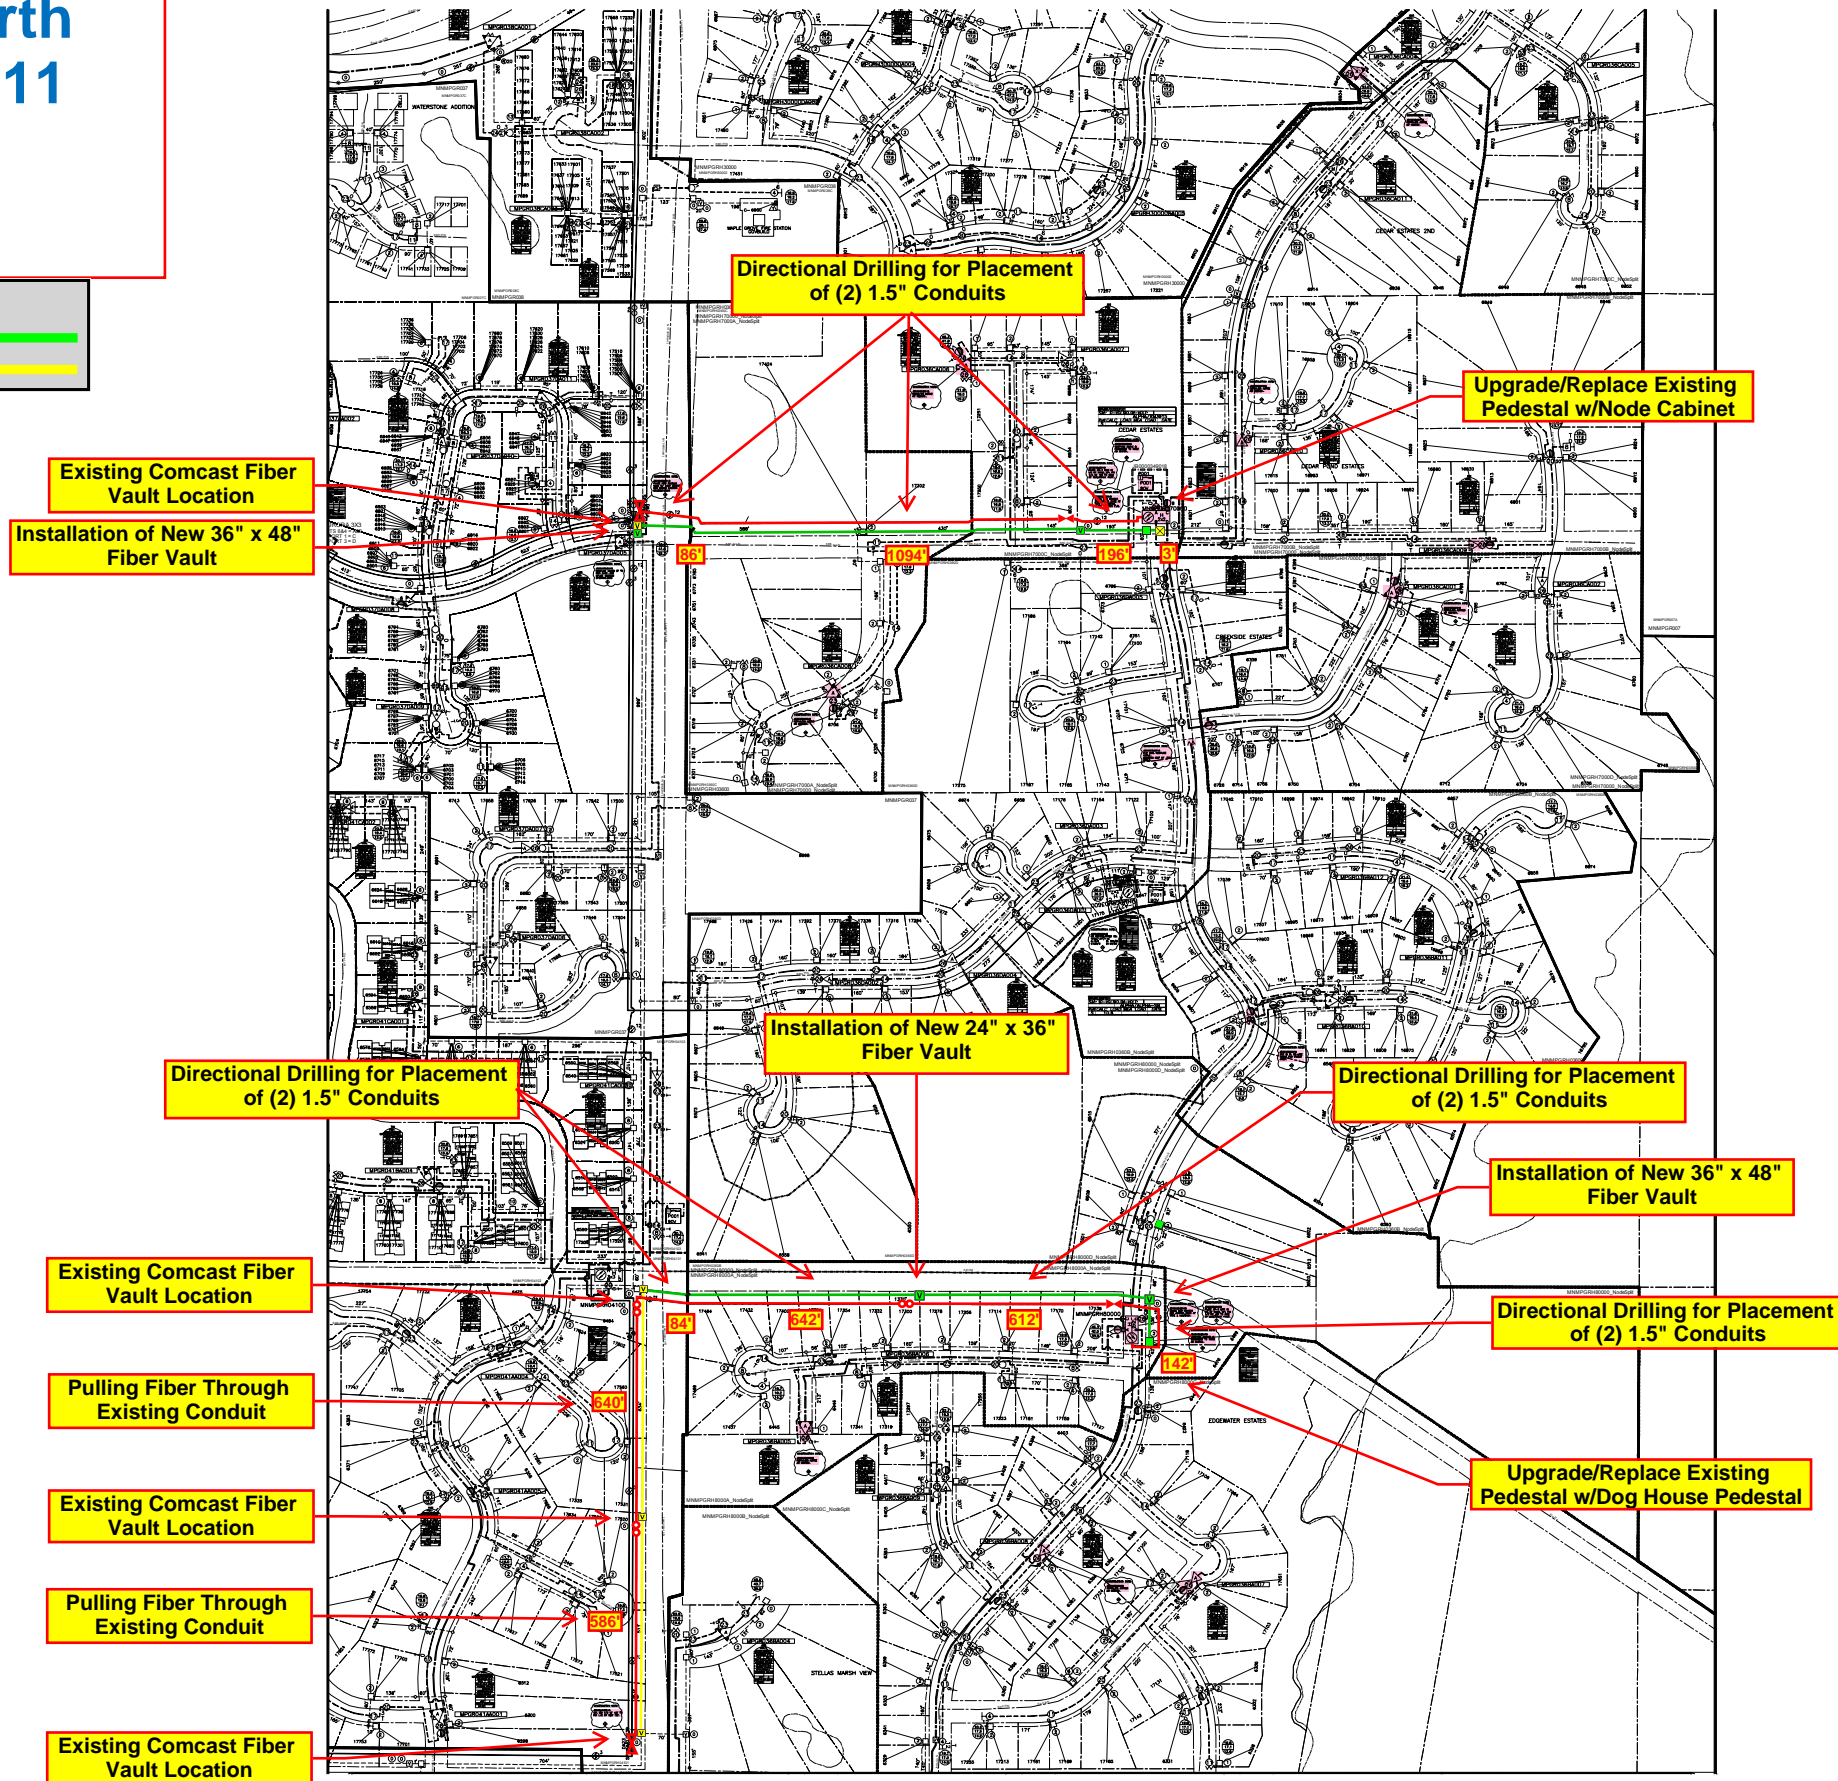

Existing Comcast Fiber Vault Location
 Installation of New 36" x 48" Fiber Vault

Directional Drilling for Placement of (2) 1.5" Conduits

Upgrade/Replace Existing Pedestal w/Node Cabinet

Directional Drilling for Placement of (2) 1.5" Conduits

Installation of New 24" x 36" Fiber Vault

Directional Drilling for Placement of (2) 1.5" Conduits

Installation of New 36" x 48" Fiber Vault

Existing Comcast Fiber Vault Location

Pulling Fiber Through Existing Conduit

Directional Drilling for Placement of (2) 1.5" Conduits

Existing Comcast Fiber Vault Location

Pulling Fiber Through Existing Conduit

Upgrade/Replace Existing Pedestal w/Dog House Pedestal

Existing Comcast Fiber Vault Location