


SAP # 8012 3287

MGC # 16-5148

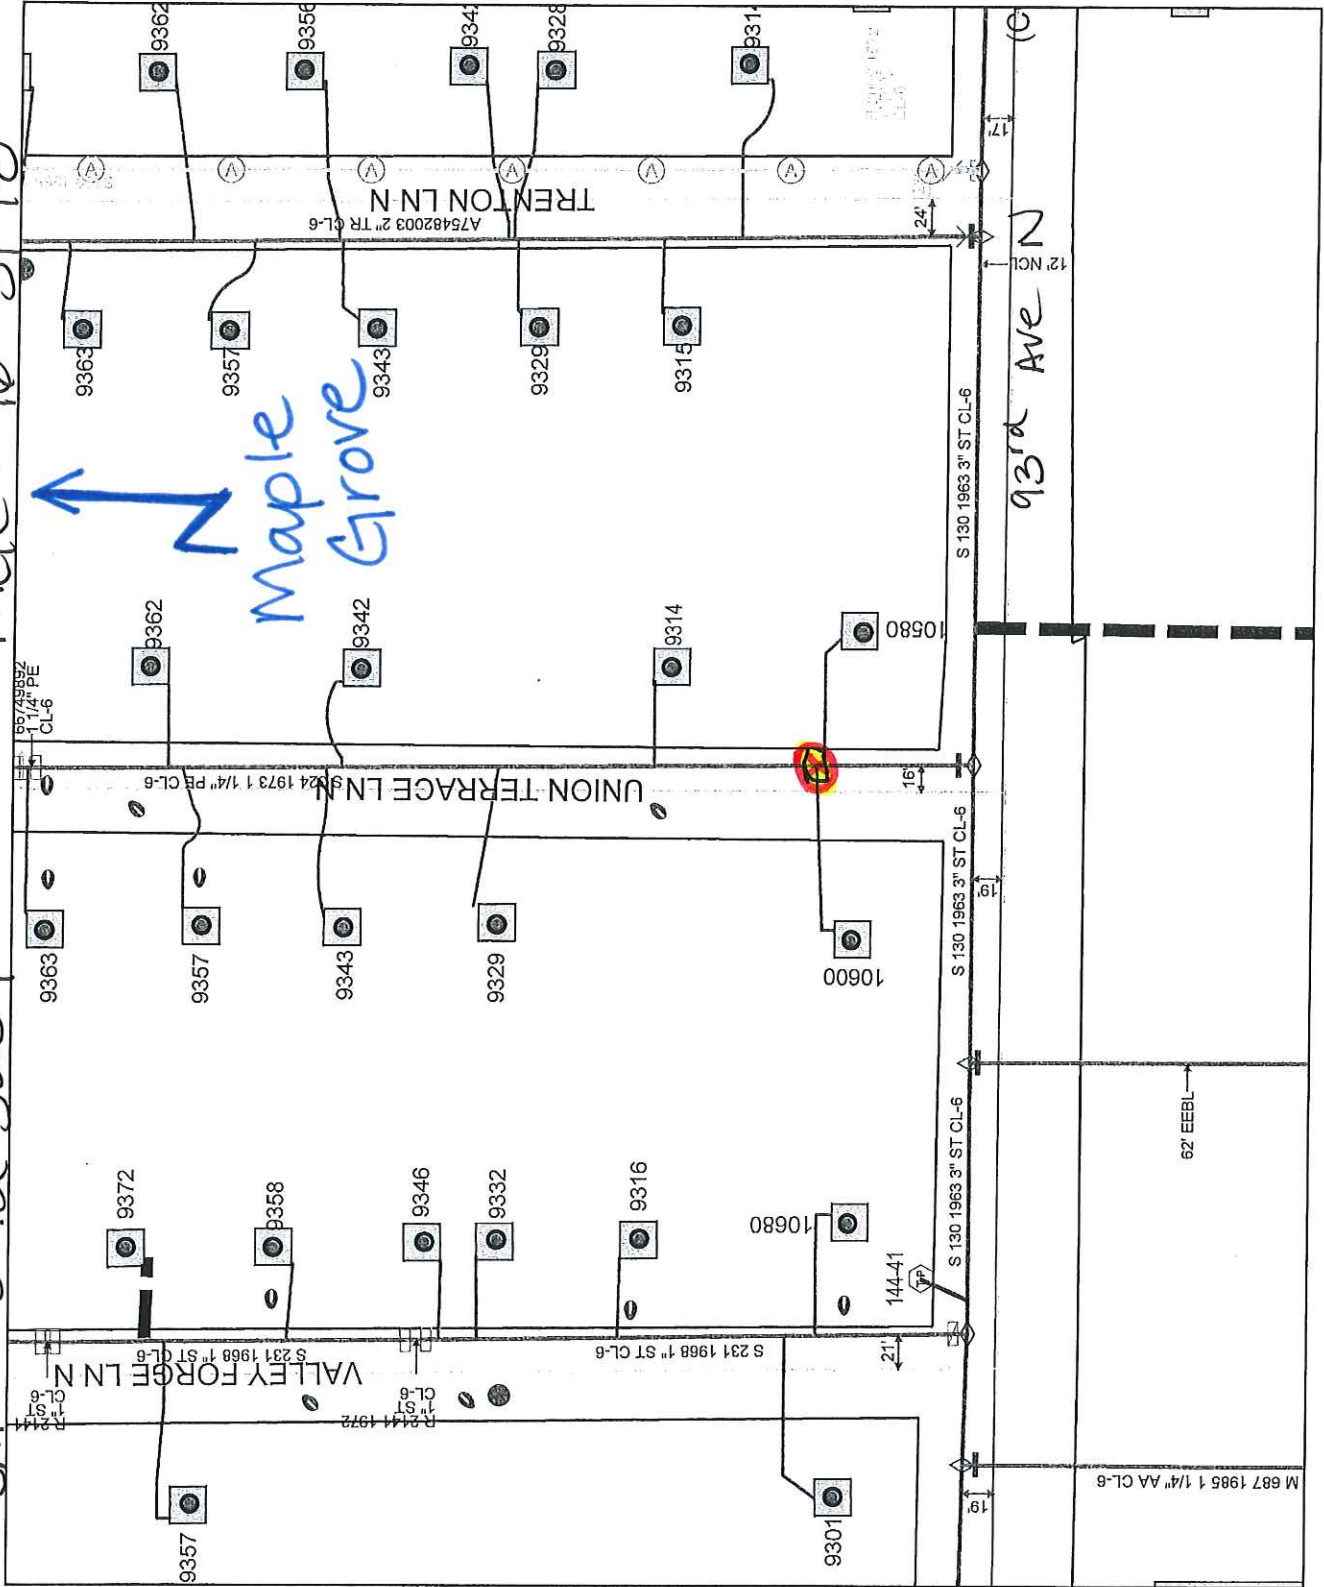

M 687 1985 1 1/4" AA CL-6

62' EEBL

S 130 1963 3" ST CL-6

S 130 1963 3" ST CL-6

S 130 1963 3" ST CL-6

93rd Ave N  
12' NCL

Maple Grove

