


GENERAL LOCATION ONLY. DO NOT USE TO LOCATE FOR EXCAVATION. CALL 1-800-252-1166 FOR ONSITE LOCATIONS AND STAKING.

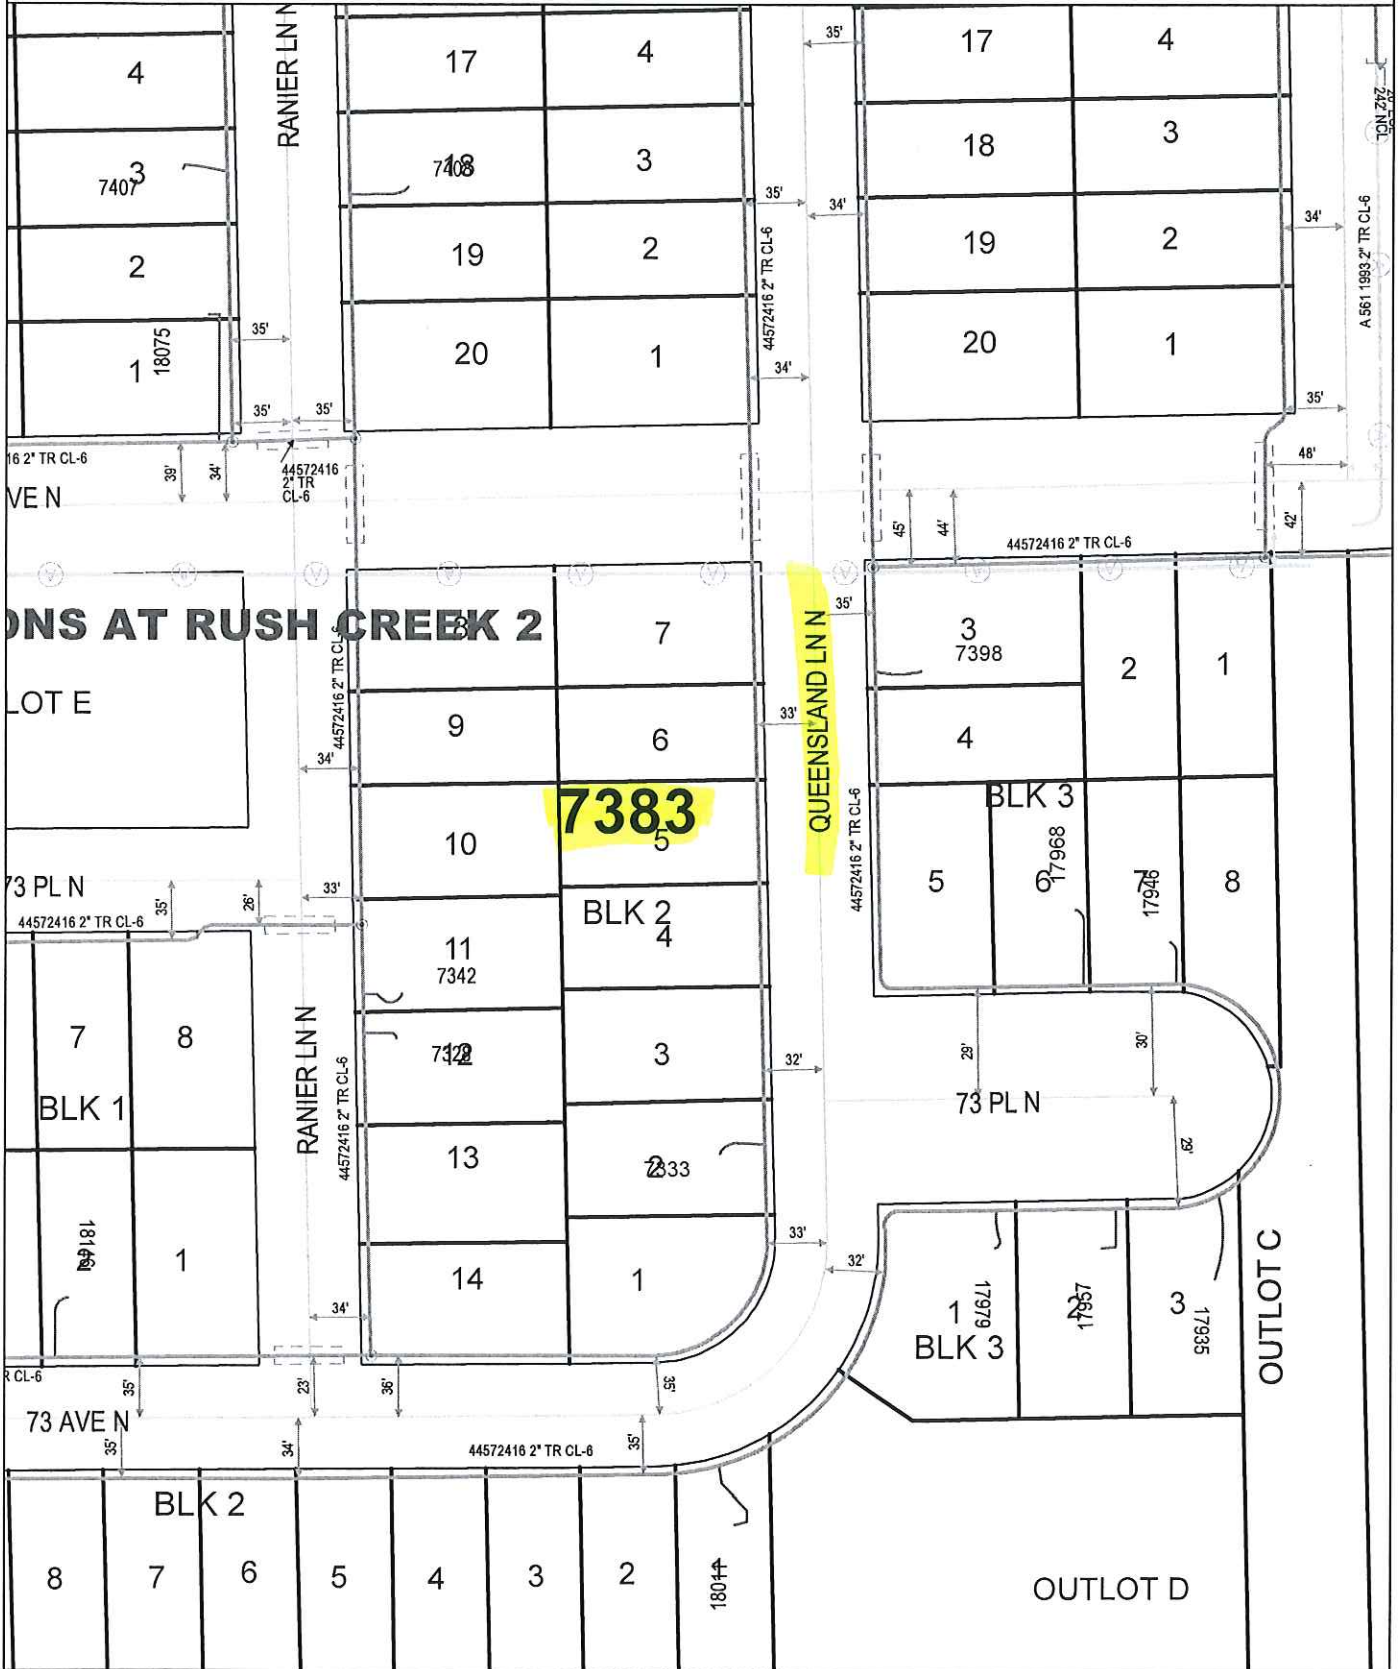

Plotted by: i929684

Plot Date: 11/8/2016

7383 QUEENSLAND LN N
MAPLE GROVE, MN

Scale: 1" : 100'

