


Embroidery Library
13400 68th Ave N
Maple Grove, 55311

JB0000452642

Node: MNMPGR052

Legacy: D-B6-2

Directional Drilling for Placement
of (1) 1.5" Conduit

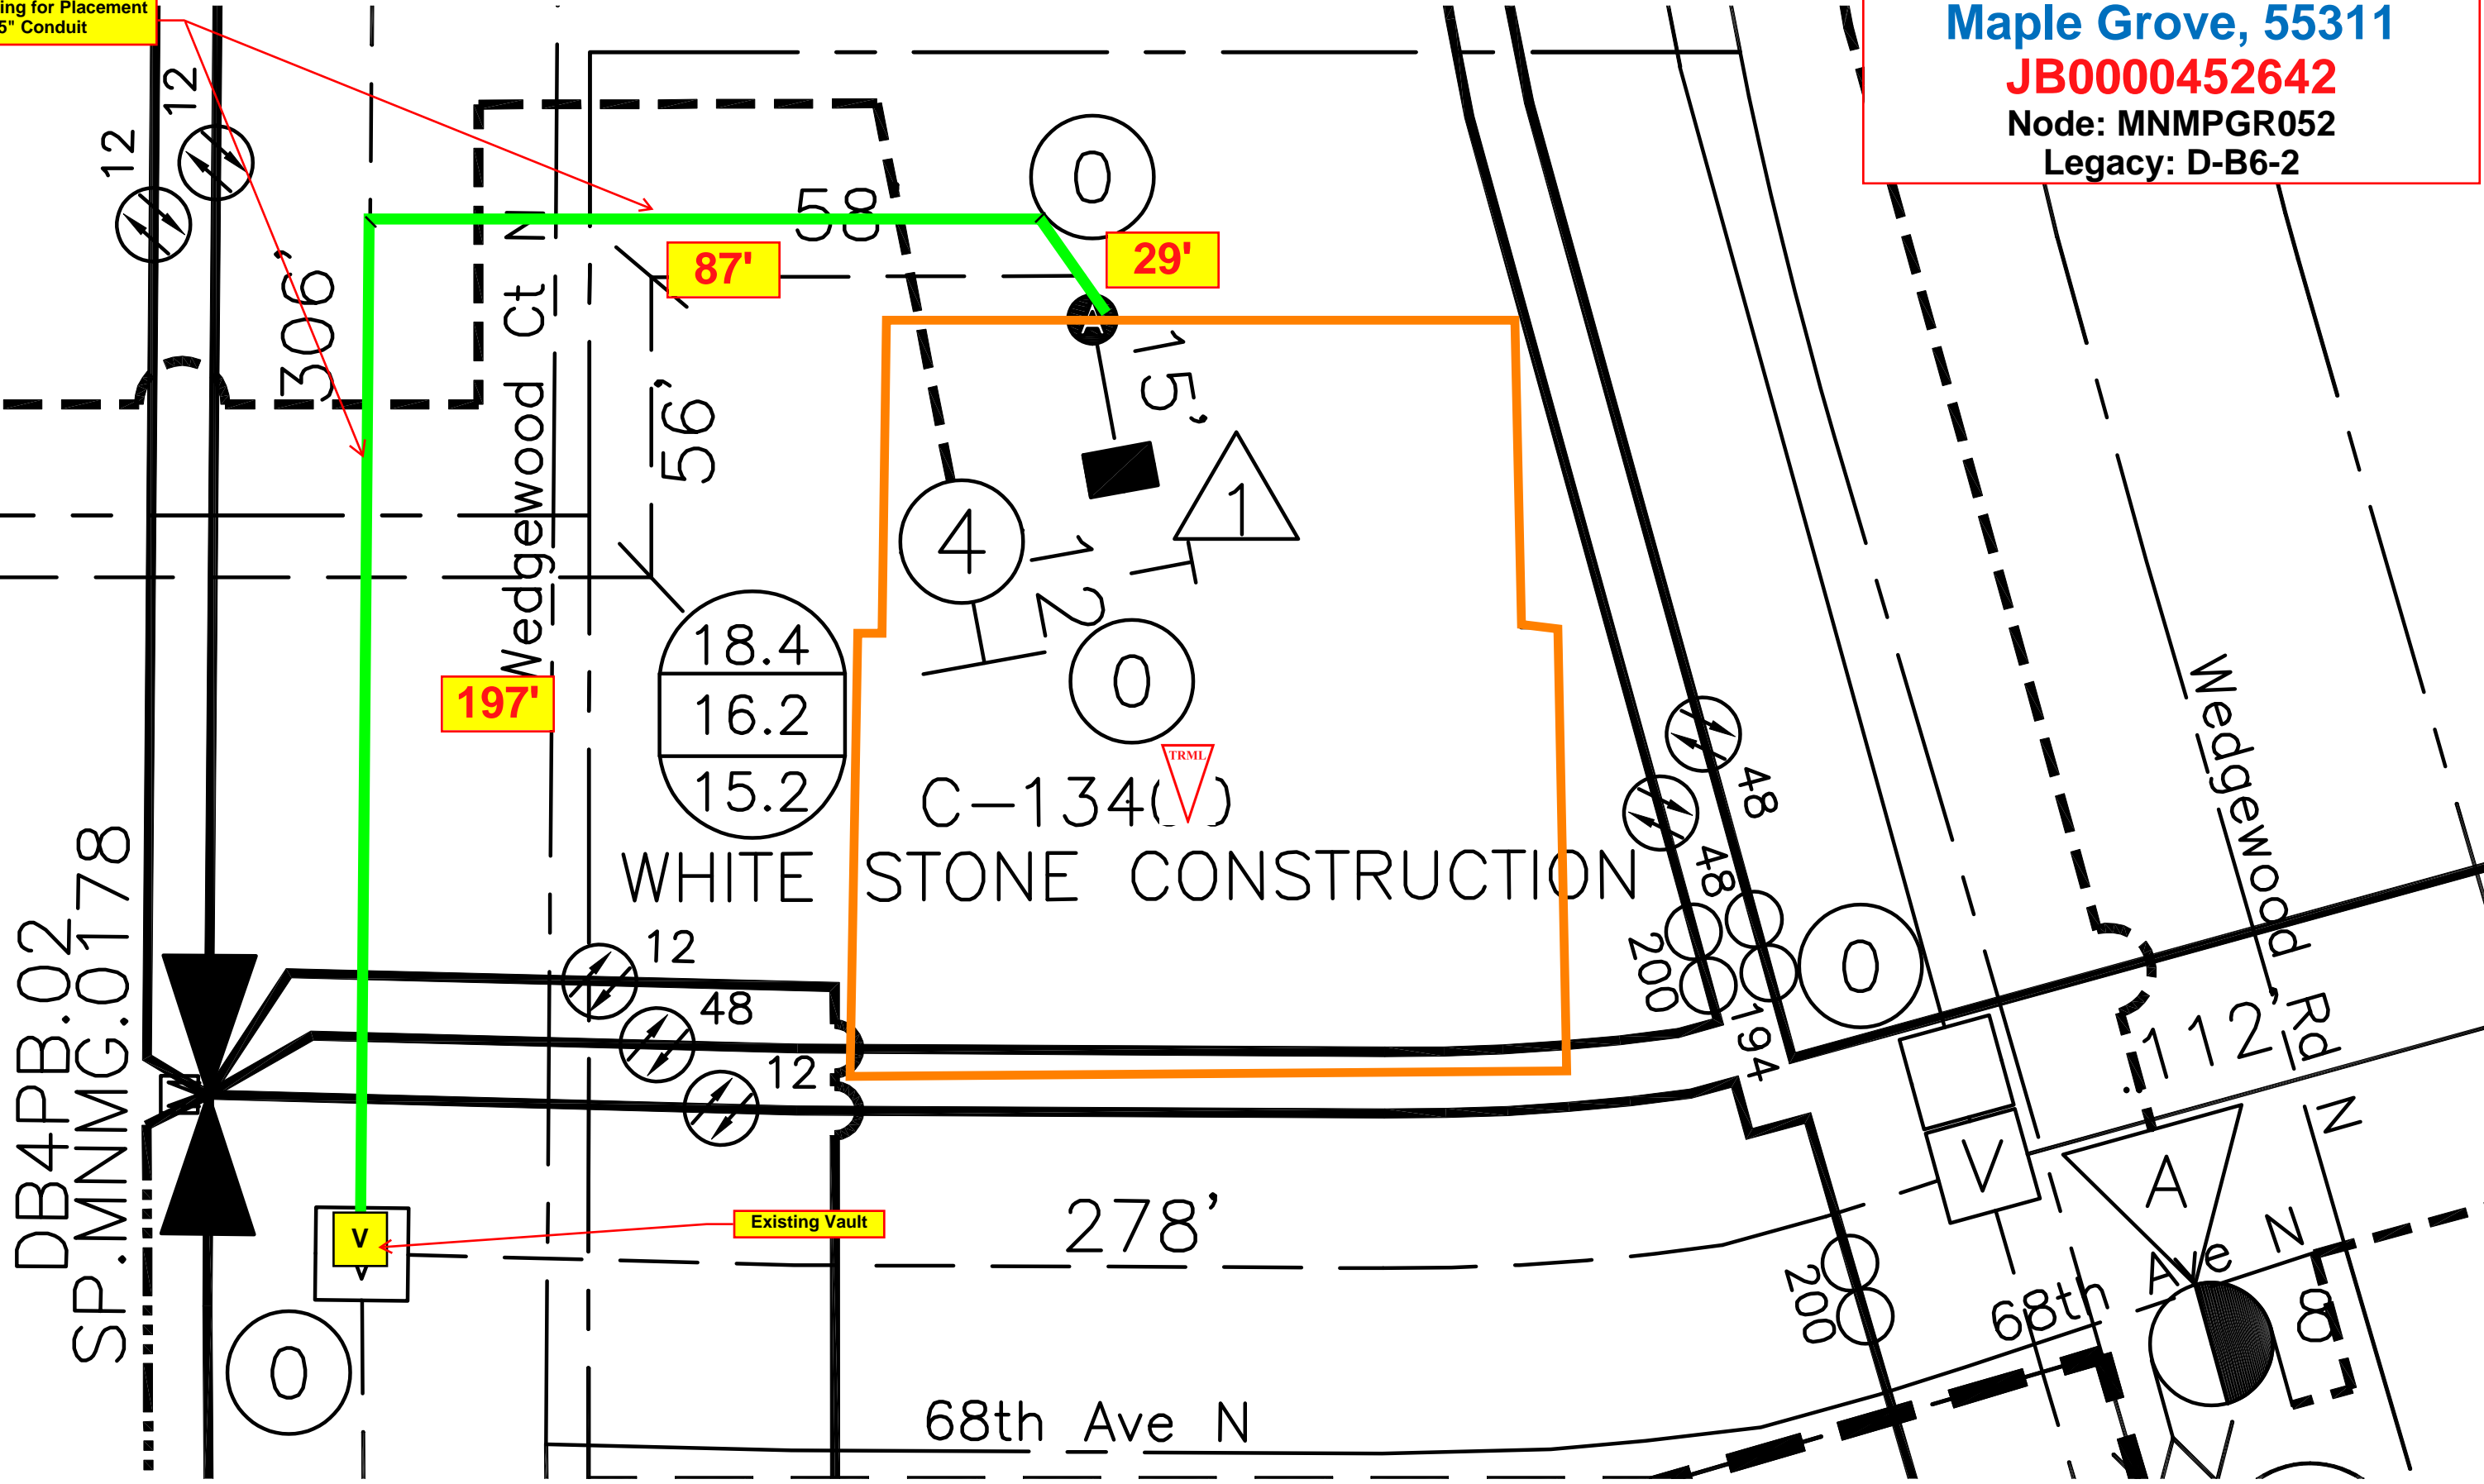

DB4PB.02
SP.MNMG.0178

197'

18.4
16.2
15.2

87'

29'

278'

68th Ave N

68th Ave N

Wedgewood Rd

Wedgewood Ct N

Existing Vault

C-134()
WHITE STONE CONSTRUCTION

12

12

306'

12

48

12

15'

12

48

48

200

194

200

