
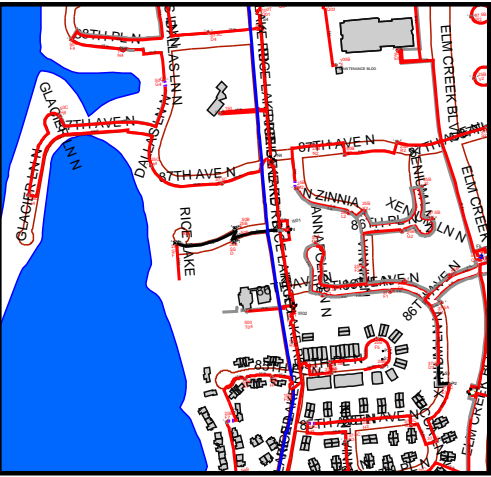


Escalated Cable Replacement
 14086 Rice Lake Cir, Maple Grove
 Feeder. ECK063/B/7.9Kva

Directional Bore. Bore in 730' of #2AL 1P Cable
 from W01 to TR D, TR D to TR E and TR E to TR F
 Replace Xfrmer D, E and F
 Terminations. 4 termination at W01, D, E and F
 Transfer existing service in to new transformers

Restorations.

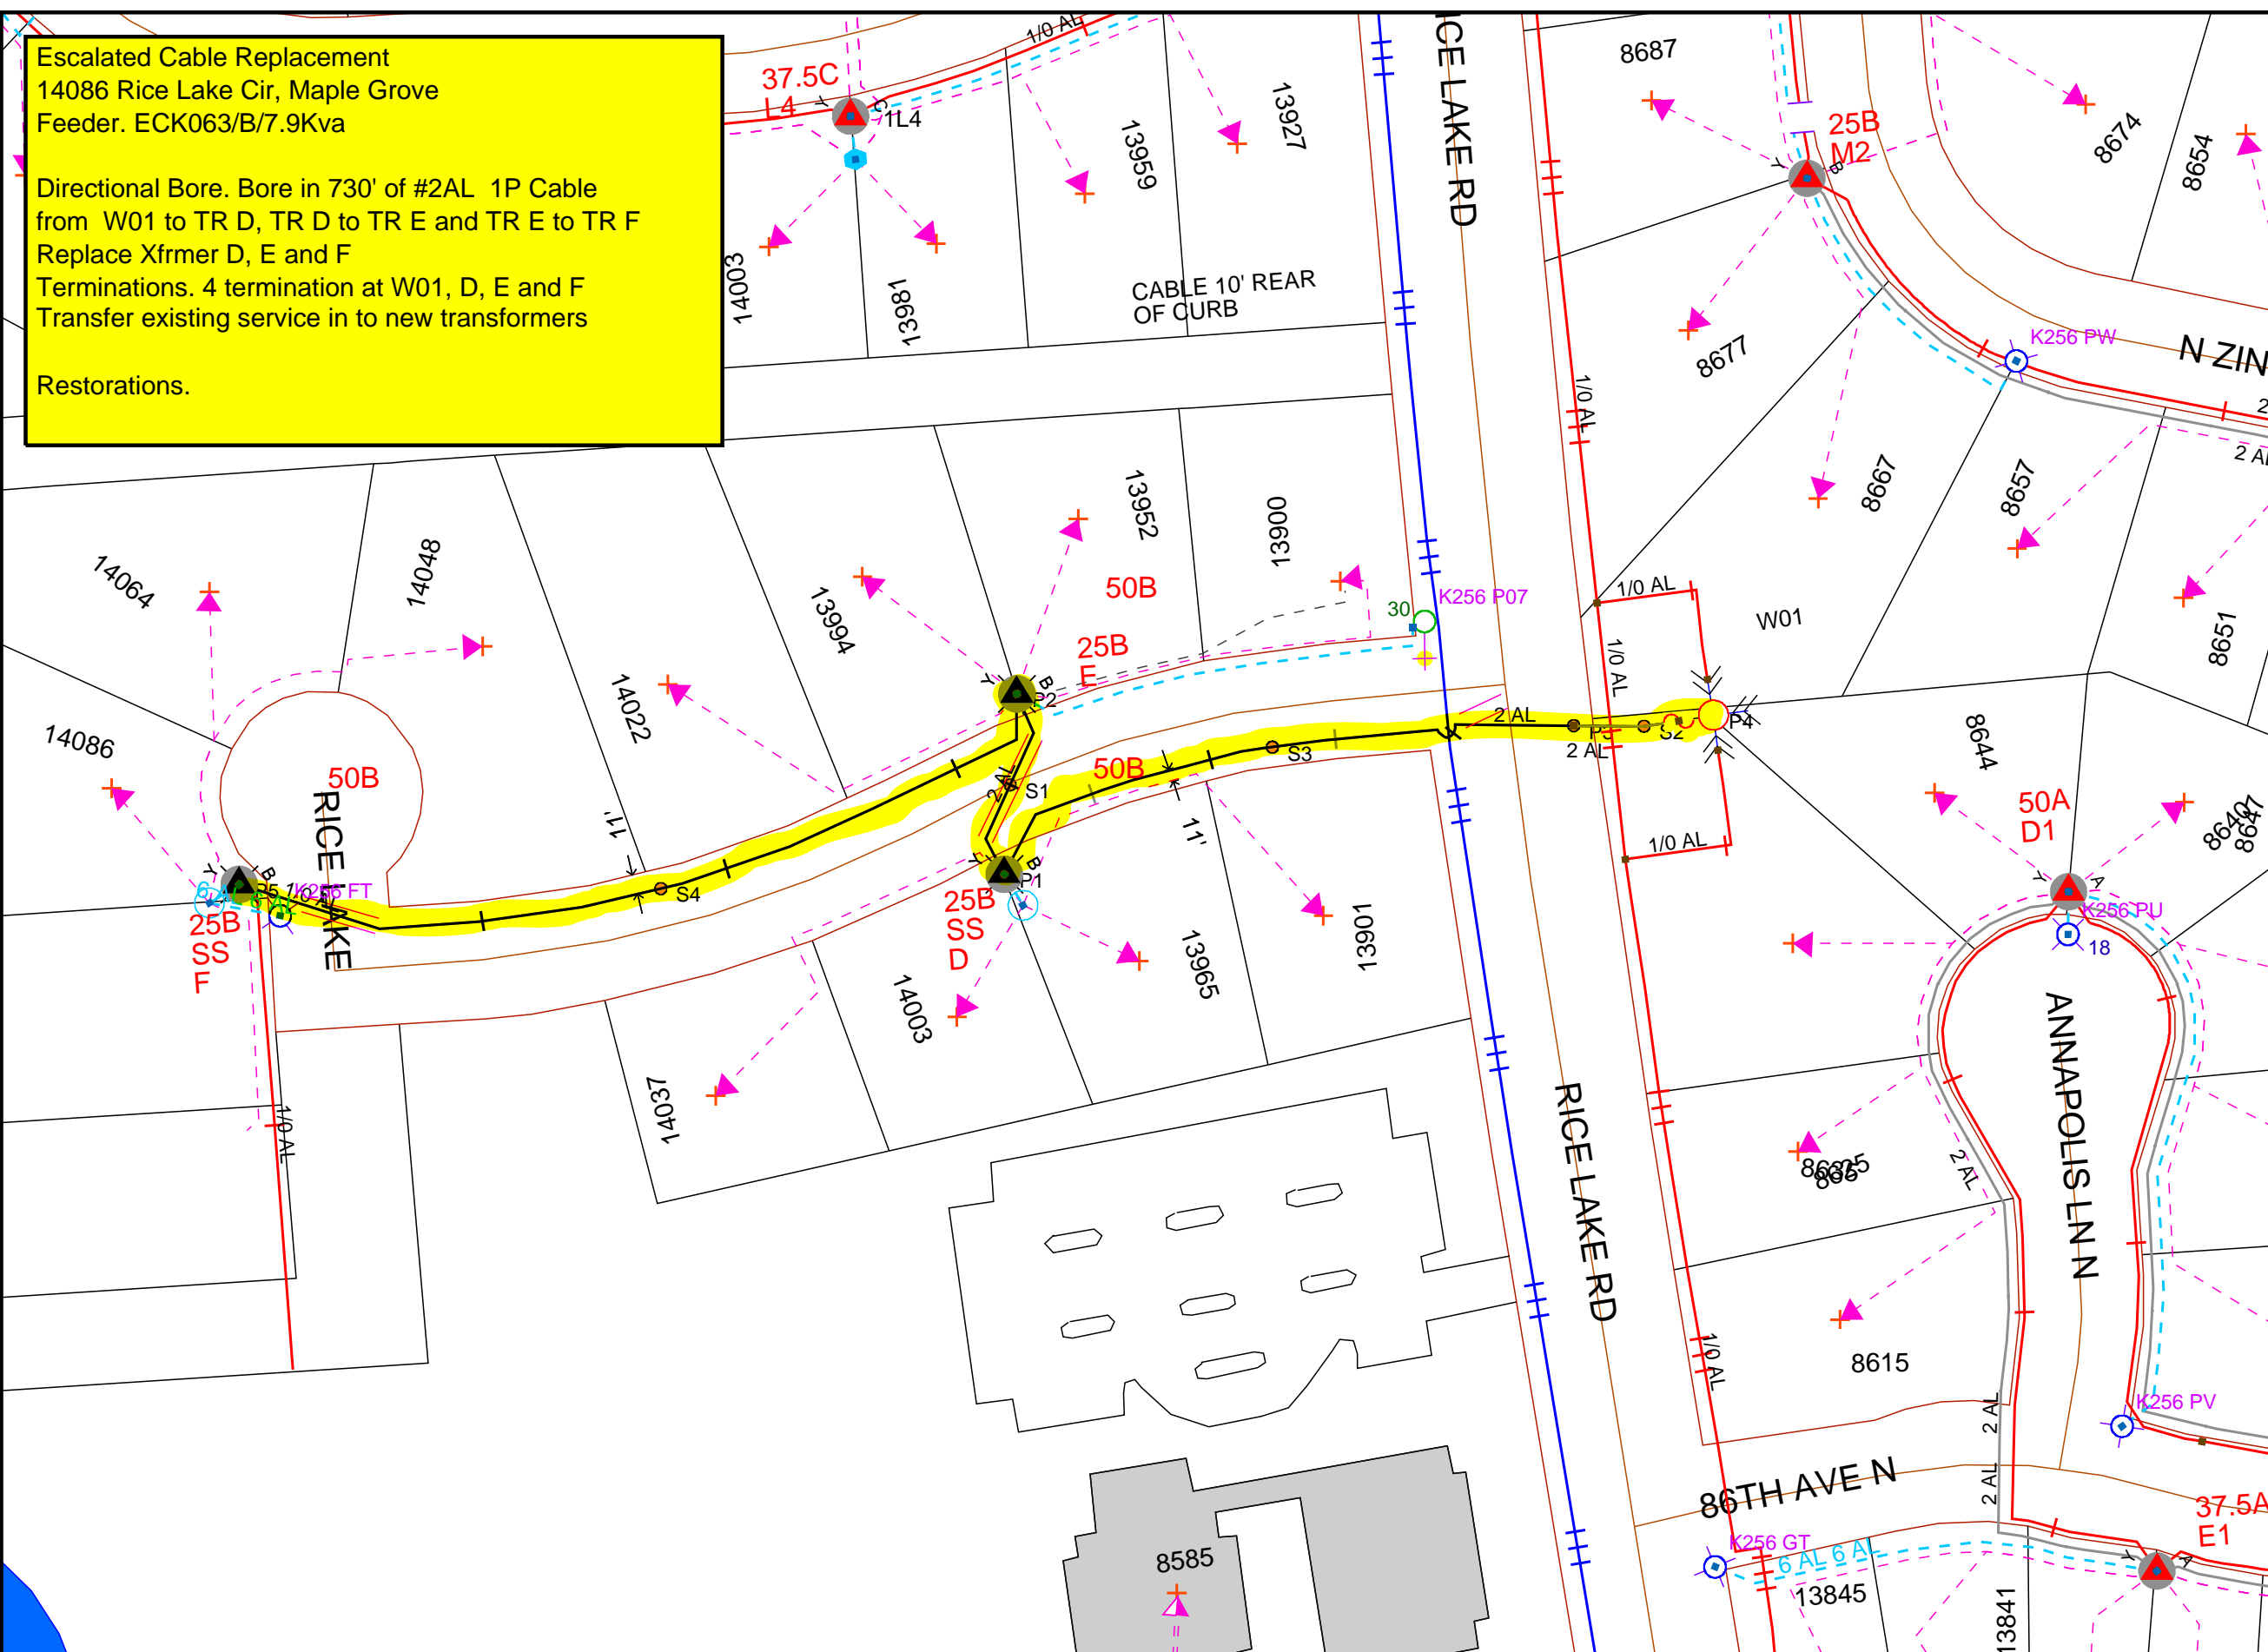

Haile Werke
 O (651)-265-7028
 C (651)-246-6331

Work Order Information	
Service Request #	:
Design Number	: 000000907733
Designer/Planner ID	: 235036
Designer/Planner Name	: Werke, Haile
Designer/Planner Ph #	: (651) 265-7028
Manager Approval	:


Joint Utility	
E:	G:
T:	C:

Design Location	
Division	: Minneapolis
County	: Hennepin
City	: Maple Grove
Address	: 14086 Rice Lake Cir
T:	119N R: 22W S: 15
Map #	: K52056 Permit :

Electric	
Feeder:	See Notes Voltage: See Notes
Phase:	See Notes Bkup Dev ID:

Gas	
System	: Pressure :
Size	: Material :
Dead End	:

Work Order # :
 Date: 10/07/2020
 Sketch: # Of# Sketch Data
 Scale: 1" equals 83'

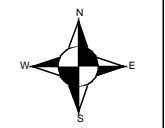

CONSTRUCTION USE ONLY

NO CHANGES (BUILT AS DESIGNED)
 CHANGES MADE AS INDICATED
 (ALL URD MUST HAVE ACTUAL MEASUREMENTS FROM THE FIELD SITE)

RFO _____
 FOREMAN _____ DATE _____
 TEAM LEADER _____

DISCLAIMER: THERE ARE NO REPRESENTATIONS OR WARRANTIES (EXPRESS OR IMPLIED) ABOUT THE ACCURACY OF THIS PRINT. THIS PRINT IS PROVIDED WITH NO CLAIM AS TO PRINT COMPLETENESS, TIMELINESS, ACCURACY OF CONTENT OR USEFULNESS. STATE LAW REQUIRES ANYONE DIGGING, GRADING OR EXCAVATING TO OBTAIN A PRIOR FIELD LOCATE OF ALL UTILITIES. THIS PRINT DOES NOT DISCHARGE THIS REQUIREMENT OR ANY OTHER REQUIREMENT. THE COMPANY AND ITS AFFILIATES ASSUME NO LEGAL RESPONSIBILITY OR LIABILITY FOR THE RECIPIENT'S USE (OR ANY OTHER PARTIES' USE) OF THE PRINT, INCLUDING THE RECIPIENT'S INTENDED PURPOSE IN USING THE PRINT. NO COMPANY EMPLOYEE OR OTHER PARTY HAS BEEN AUTHORIZED TO PROVIDE THIS PRINT FOR PLANNING OR ESTIMATING PURPOSES; RELY ON THIS PRINT AT YOUR OWN RISK. BY ACCEPTING THIS PRINT, THE RECIPIENT & ANY OTHER PARTY RECEIVING A COPY OF THE PRINT ACKNOWLEDGES AND AGREES TO THIS DISCLAIMER. For All Field Locates Call 811

THIS DOCUMENT IS XCEL ENERGY CONFIDENTIALS AND PROPRIETARY INFORMATION AND MAY NOT BE REPRODUCED IN WHOLE, OR IN PART, NOR MAY ANY OF THE INFORMATION CONTAINED HEREIN BE DISCLOSED WITHOUT THE CONSENT OF XCEL ENERGY. CONFIDENTIALS AND PROPRIETARY INFORMATION © 2019 XCEL ENERGY INC. | XCEL ENERGY IS REGISTERED TRADEMARK OF XCEL ENERGY INC.