


**Maple Grove DA113
(Node Segmentation)**
9325 Inland Ln N.
Maple Grove, MN 55311
JB0000496611
Node: MNMPGR018
Legacy: D-A11-3

466	
PWR:	
MPGR018CA008	
MPGR018CP001	
AUGAT/T2-49DB	
23.7	16.9
49.0	45.4
36.5	
FORWARD PAD/EQ	
FP03.0	FQ7.5
RETURN PAD/EQ	
RP06.0	RQ2.01
INTERSTAGE PAD/EQ	
JMP	1
17.0/17.027.6/26.5	
90.0V	A

Key
Green Line = New Placement
Yellow Line = Existing Plant

CONSTRUCTION NOTE:
 JB0000496611
 ADD 932' .860 CABLE
 & SPL TO EXIST. CBLS
 AS SHOWN. TERM.
 ADD 2WAY TO BUS B.

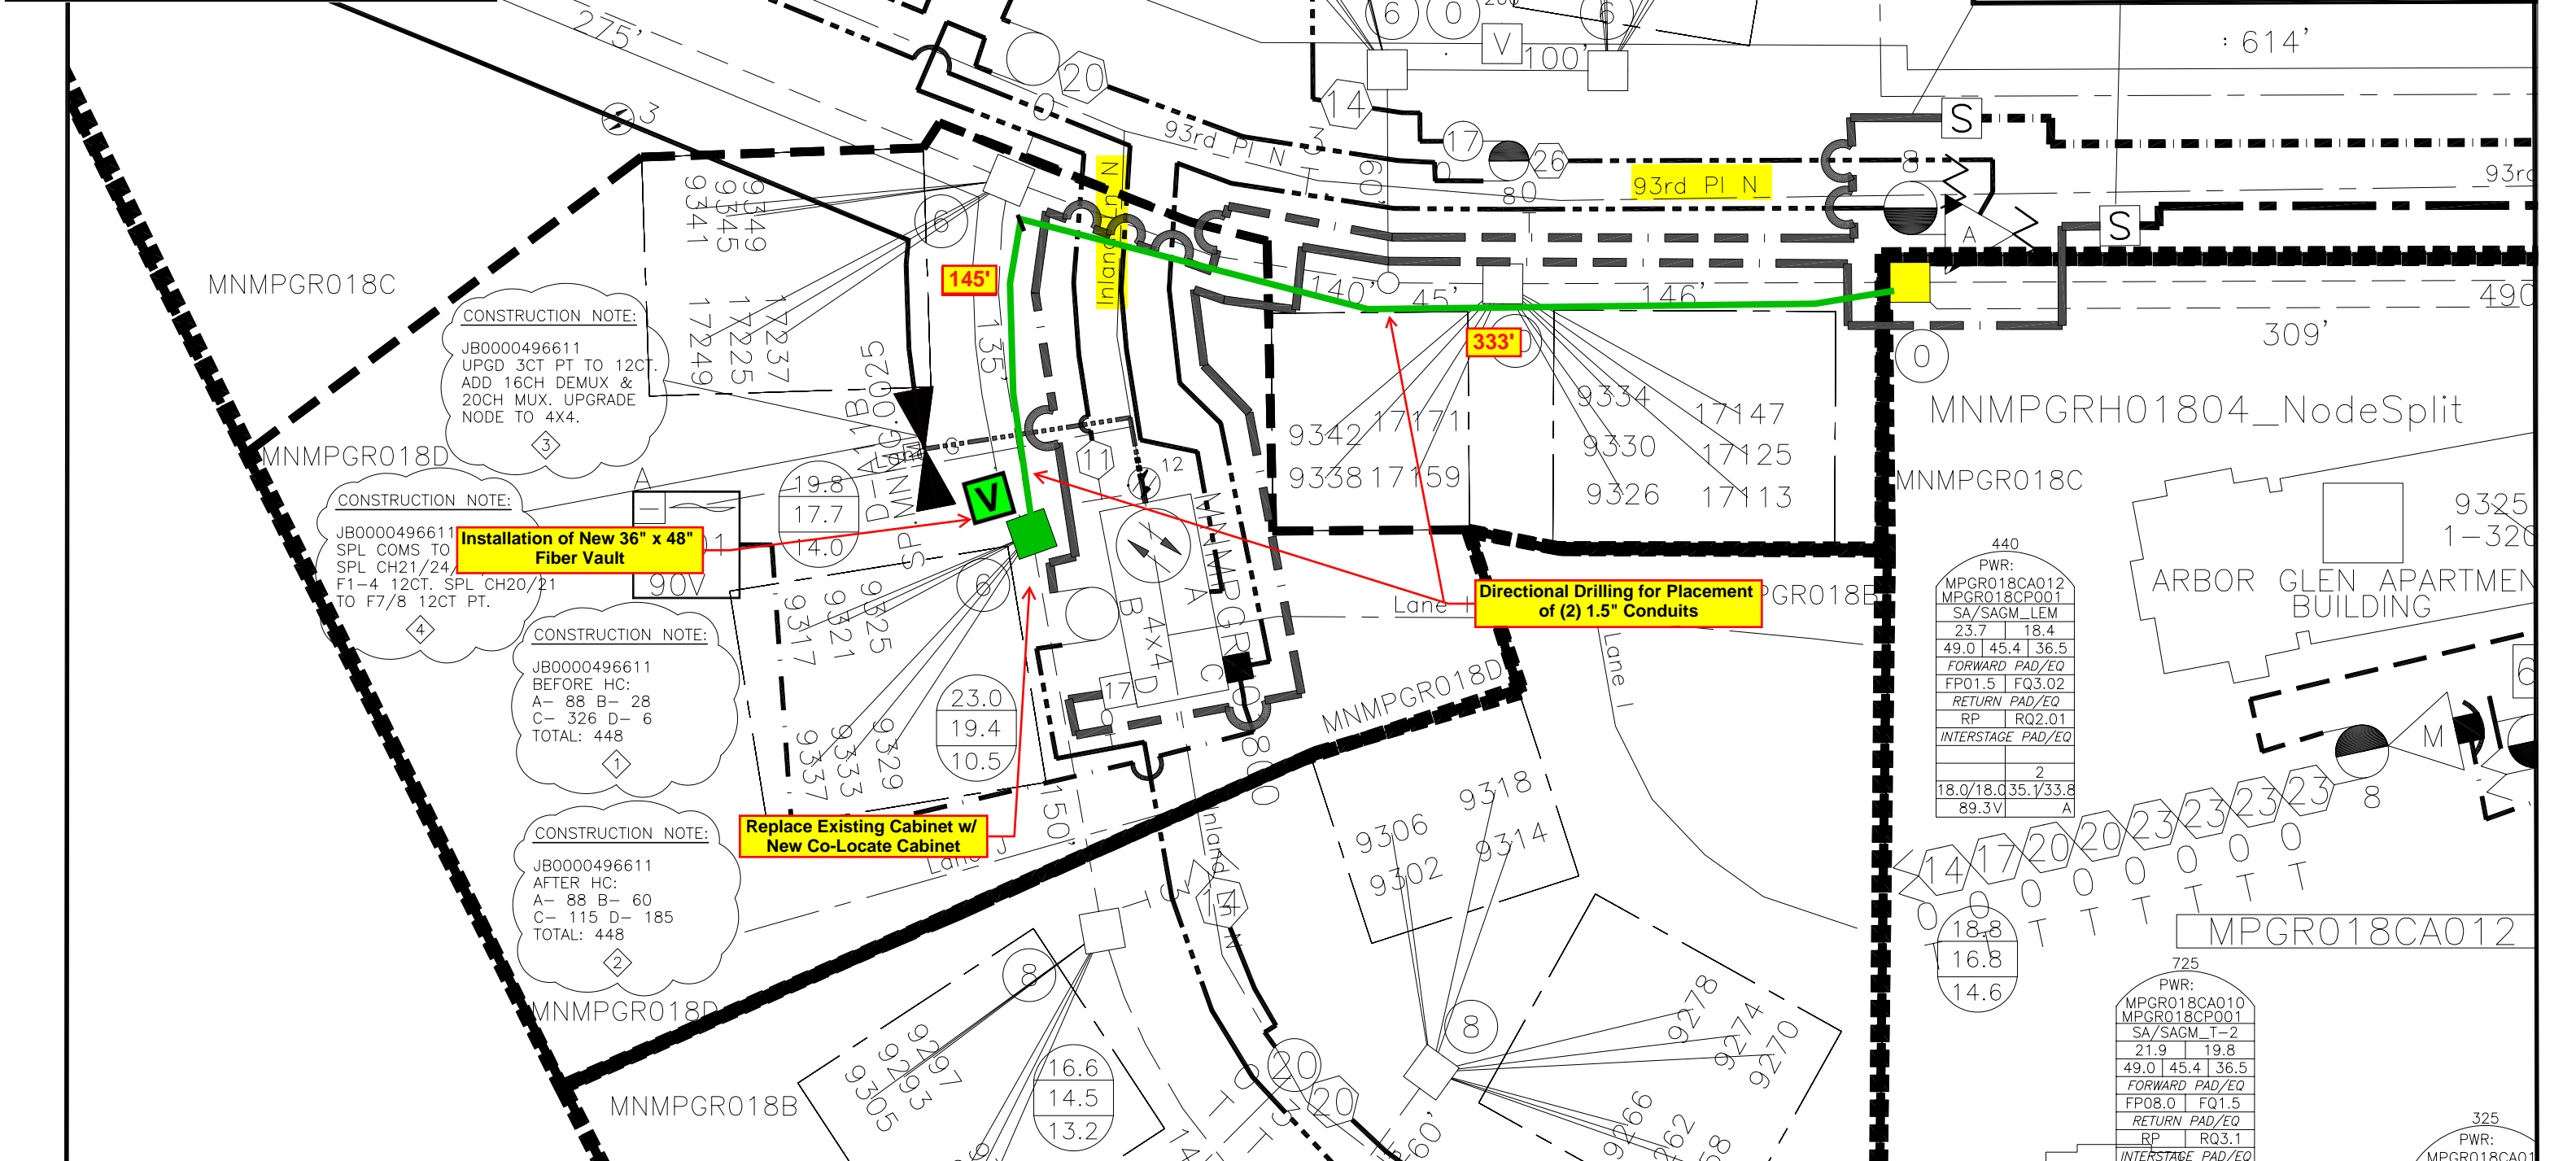

Rev	Date	Description	Rev	Date	Description	Rev	Date	Description	Rev	Date	Description
01	12/3/2020	NODE SPLIT / JB0000496611 / MB(CCI)									

MNMPGR018
 MNMG
 DAYTON, MN