


81332F Childrens Minnesota - Maple Grove, MN

AGENCY	FOOTAGE
City of Maple Grove	9 LF
City of Maple Grove UE	494 LF

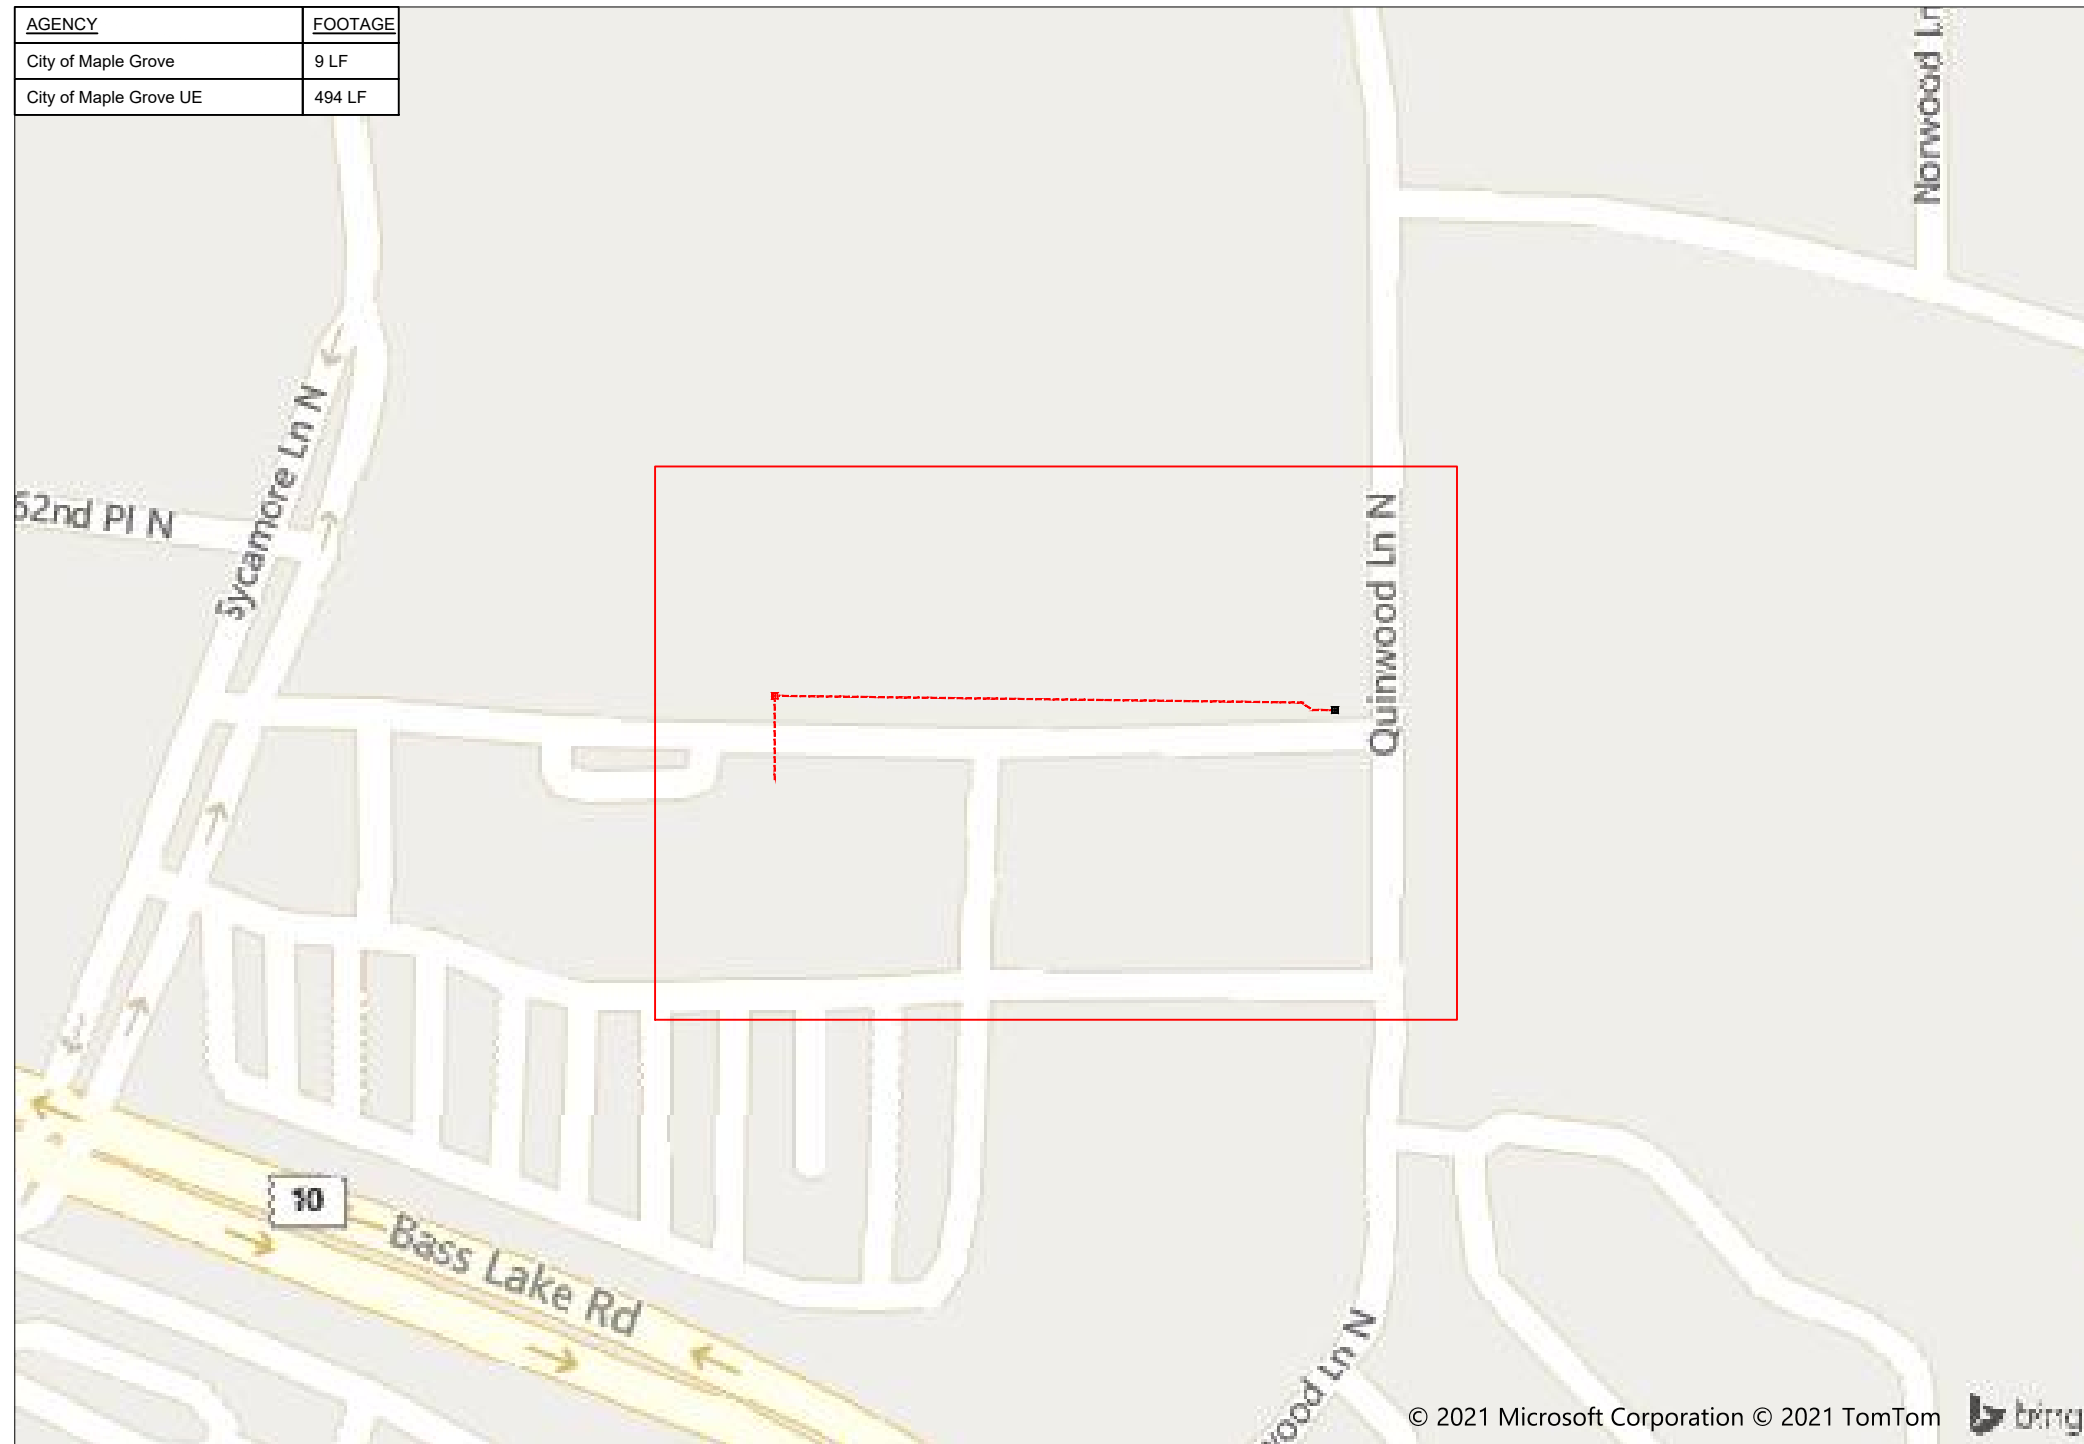

12720 Bass Lake Road, Maple Grove, MN 55369



1" = -

Route	Childrens Minnesota
City	Maple Grove
County	Hennepin
Filename	81332F Childrens Minnesota
Work Order #	81332F



TRACKING

Staked By:	Robert Dahring	1/13/21
Drafted By:	WJT	1/7/2021
Project Manager	Aaron Zierden	218-347-3626
As-Built By:	-	-
Revision	-	-

Construction Totals	
Route Footage	555'
Total Underground	555'
Total Aerial	0'
Underground (New)	555'
Aerial (New)	0'
Overpull (Ex Duct)	0'
Overlash (Ex Strand)	0'
Plow	0'
Bore	555'
New Vaults	1
New Peds	0

GSOC
 GOPHER STATE ONE CALL
 1-800-252-1116
 www.gopherstateonecall.org

Prepared by:
 compass consultants inc.
 Perham, MN 218-346-3600
 TrustCompass.com

OVERVIEW

Legend

Fiber Linetypes

	Proposed Underground Fiber - Bore
	Proposed Underground Fiber - Plow
	Proposed UG Fiber in Existing Duct
	Existing Underground Fiber
	Proposed Aerial Fiber
	Proposed Aerial Overlash
	Existing Aerial Fiber
	Proposed Aerial Strand
	Existing Aerial Strand

Other Linetypes

	Rail Road
	Fence
	Retaining Wall
	Storm Sewer
	Sanitary Sewer
	Gas Line
	Tele./Comm. Line
	Water Line
	Electric Line
	Street light/Traffic signal
	District Cooling
	District Heating
	Force Main
	Other Utility or Unknown
	Utility Easement

Abbreviations

- CL - Center Line
- R/W - Right of Way
- BOC - Back of Curb
- FC - Front of Curb
- EOR - Edge of Road
- S/W - Sidewalk
- HH - Handhole
- MH - Manhole
- PRT - Preterminated Cable
- PRG - Pigtail Cable

Symbols

	Proposed Handhole
	Existing Handhole
	Reference Handhole
	Manhole
	Proposed Cabinet
	Existing Cabinet
	Bore Pit
	Proposed Splice Point
	Existing Splice Point
	Power Pole
	Proposed Slack Coil
	Existing Slack Coil
	Proposed Anchor/Down Guy
	Existing Anchor/Down Guy
	Proposed Riser
	Existing Riser
	Aerial Bond
	Aerial Ground
	BM53T - Fiber Marker
	BM53 - Fiber Marker
	Proposed PED
	Existing PED
	Proposed Splice Case
	Existing Splice Case
	Street Light
	Traffic Light
	Traffic Light
	Transformer
	Hydrant
	Catch Basin
	Tree

Materials	
48 Fiber	780
1.25" Duct	555
Vault (Medium)	1
Ground Rod	1



1" = -

Route	Childrens Minnesota
City	Maple Grove
County	Hennepin
Filename	81332F Childrens Minnesota
Work Order #	81332F



TRACKING	
Staked By:	Robert Dahring 1/13/21
Drafted By:	WJT 1/7/2021
Project Manager	Aaron Zierden 218-347-3626
As-Built By:	-
Revision	-

Construction Totals	
Route Footage	555'
Total Underground	555'
Total Aerial	0'
Underground (New)	555'
Aerial (New)	0'
Overpull (Ex Duct)	0'
Overlash (Ex Strand)	0'
Plow	0'
Bore	555'
New Vaults	1
New Peds	0

GSOC
 GOPHER STATE ONE CALL
 1-800-252-1116
 www.gopherstateonecall.org



Legend

Existing Access Points



1" = -

Route
 Childrens Minnesota
 City
 Maple Grove
 County
 Hennepin
 Filename
 81332F Childrens Minnesota
 Work Order #
 81332F



TRACKING

Staked By:
 Robert Dahring 1/13/21
 Drafted By:
 WJT 1/7/2021
 Project Manager
 Aaron Zierden 218-347-3626
 As-Built By:
 - -
 Revision
 - -



77629-02



77629-02

GSOC
 GOPHER STATE ONE CALL
 1-800-252-1116
 www.gopherstateonecall.org

Prepared by:
 compass consultants inc.
 Perham, MN 218-346-3600
 TrustCompass.com

Existing AP



1" = 50'

Route
Childrens Minnesota

City
Maple Grove

County
Hennepin

Filename
81332F Childrens Minnesota

Work Order #
81332F



TRACKING

Staked By:
Robert Dahring 1/13/21

Drafted By:
WJT 1/7/2021

Project Manager
Aaron Zierden 218-347-3626

As-Built By:
- -

Revision
- -

GSOC

GOPHER STATE ONE CALL
1-800-252-1116
www.gopherstateonecall.org

Prepared by:



Perham, MN 218-346-3600
TrustCompass.com

Sheet 1

